



PROPOSED GROUND FLOOR PLAN  
1:100 @ A3

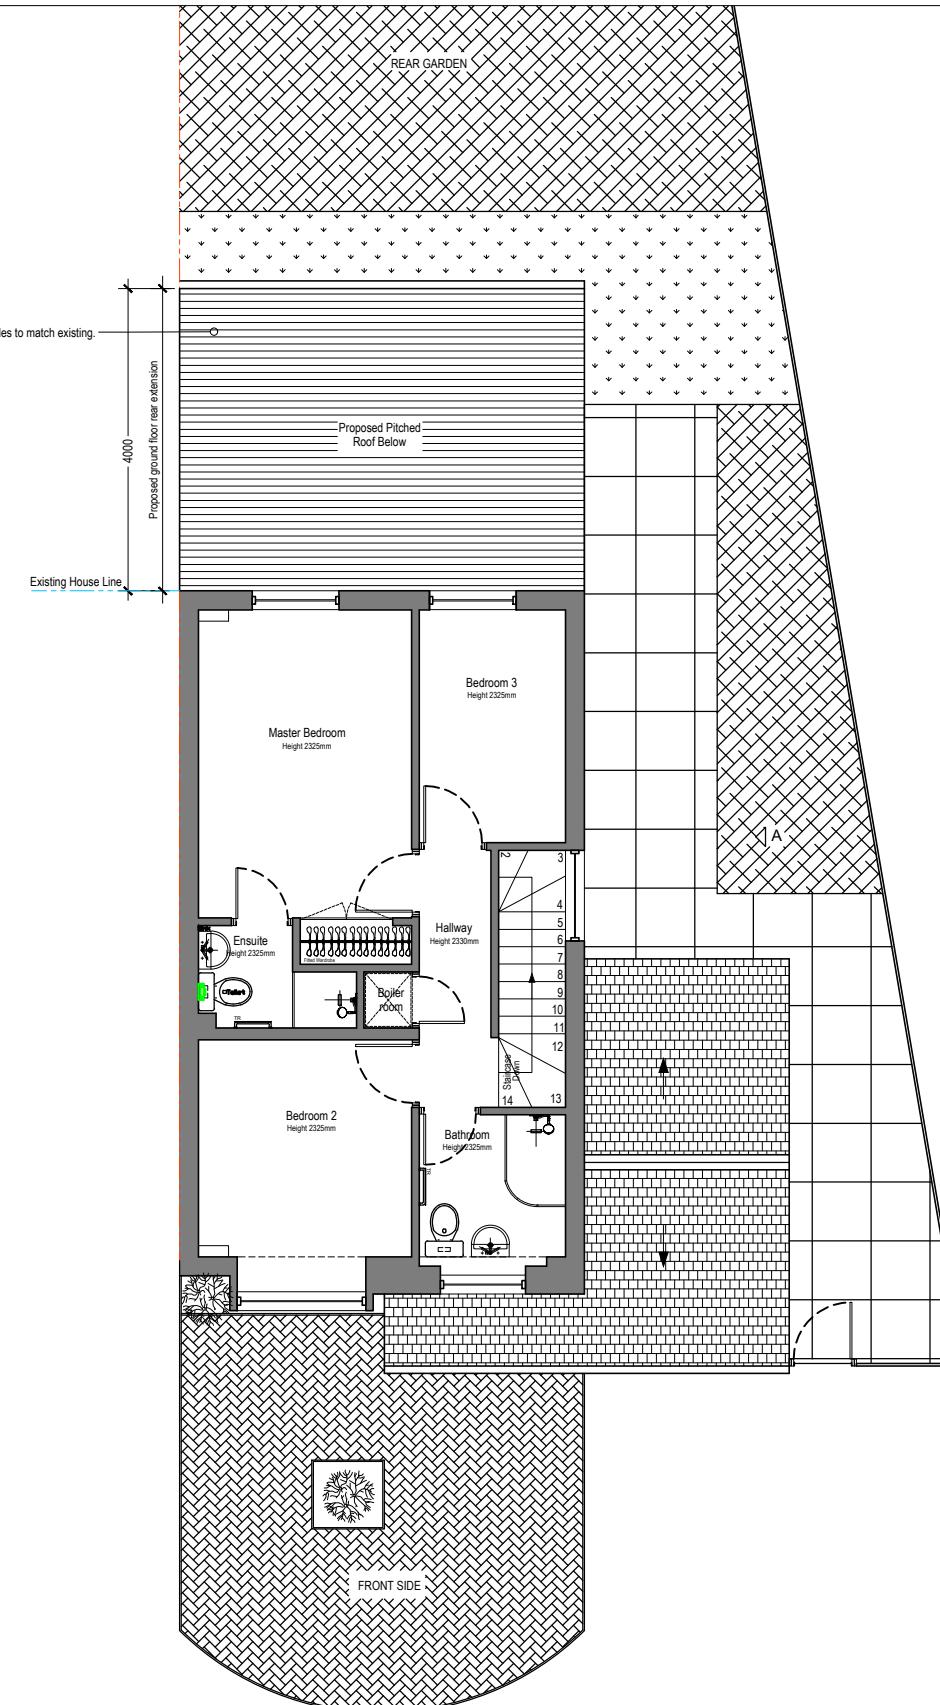

PROPOSED FIRST FLOOR PLAN  
1:100 @ A3

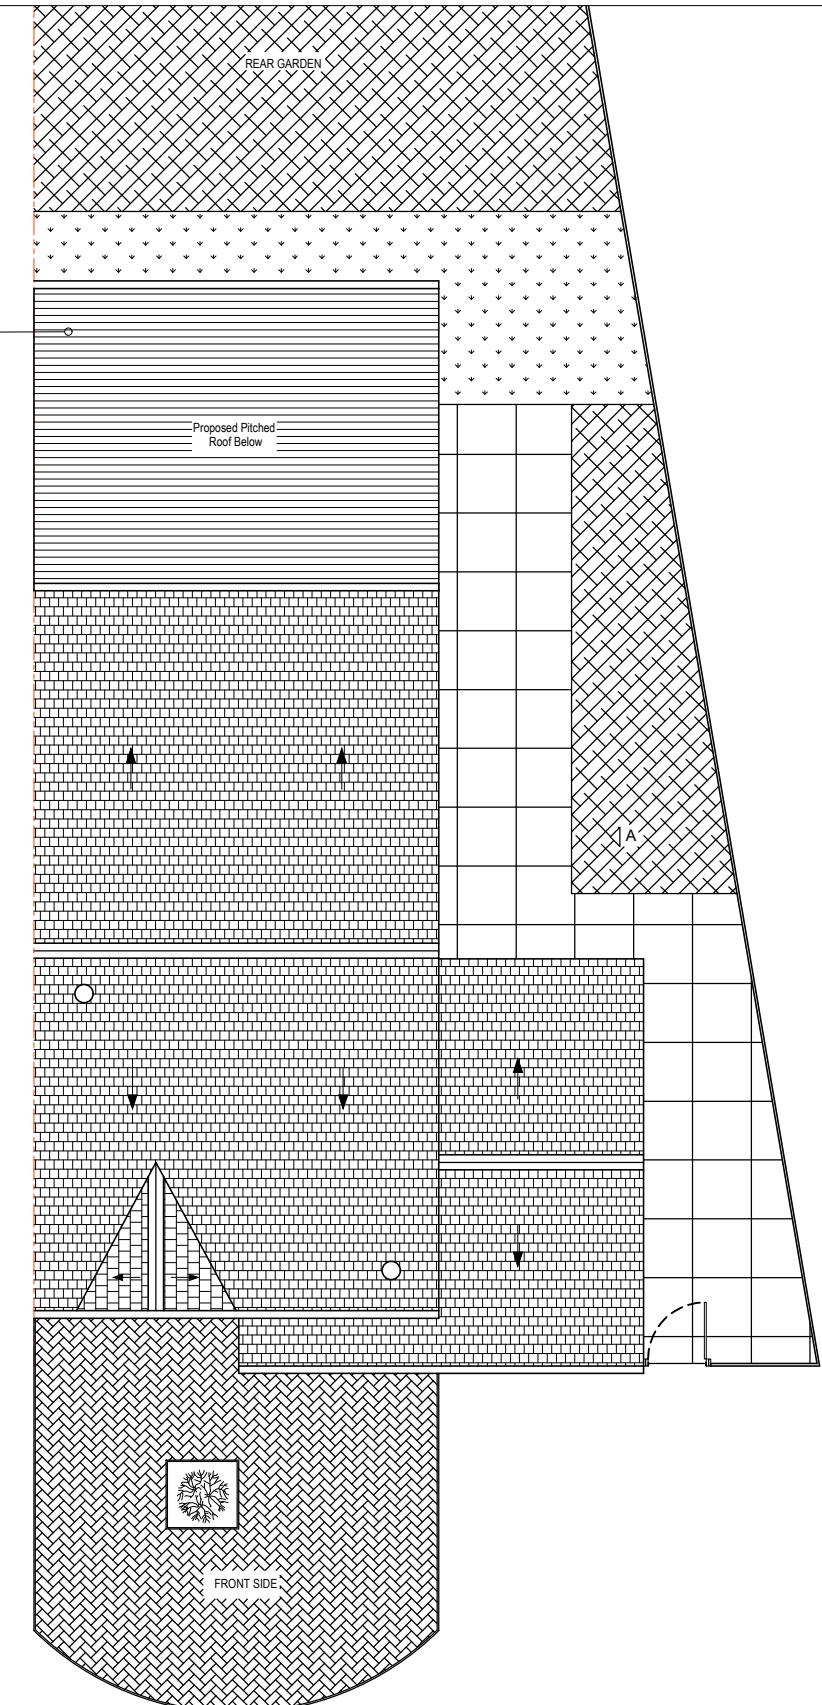

PROPOSED ROOF PLAN  
1:100 @ A3

KEY TO WALL TYPES

	Existing External Walls
	Existing Internal Walls
	Proposed External Walls
	Proposed Internal Walls



Project:  
25 BRENTFORD CLOSE,  
YEADING,  
UB4 9QG

Title:  
PROPOSED PLANS  
GROUND, FIRST & ROOF PLAN  
SINGLE STOREY REAR EXTENSION & GARAGE CONVERSION

-	Aug 2025	Preliminary
Rev	Date	Description
GENERAL NOTES		
1. These documents are for planning purposes only.		
2. Contractor must verify all dimensions on site before commencing any work or shop drawings.		
Scale:	1:100 @ A3	
Initial Date:	Aug 2025	
Drawing No:	Rev:	25BC-0C

0 1m 2m 3m  
1:100 @ A3