



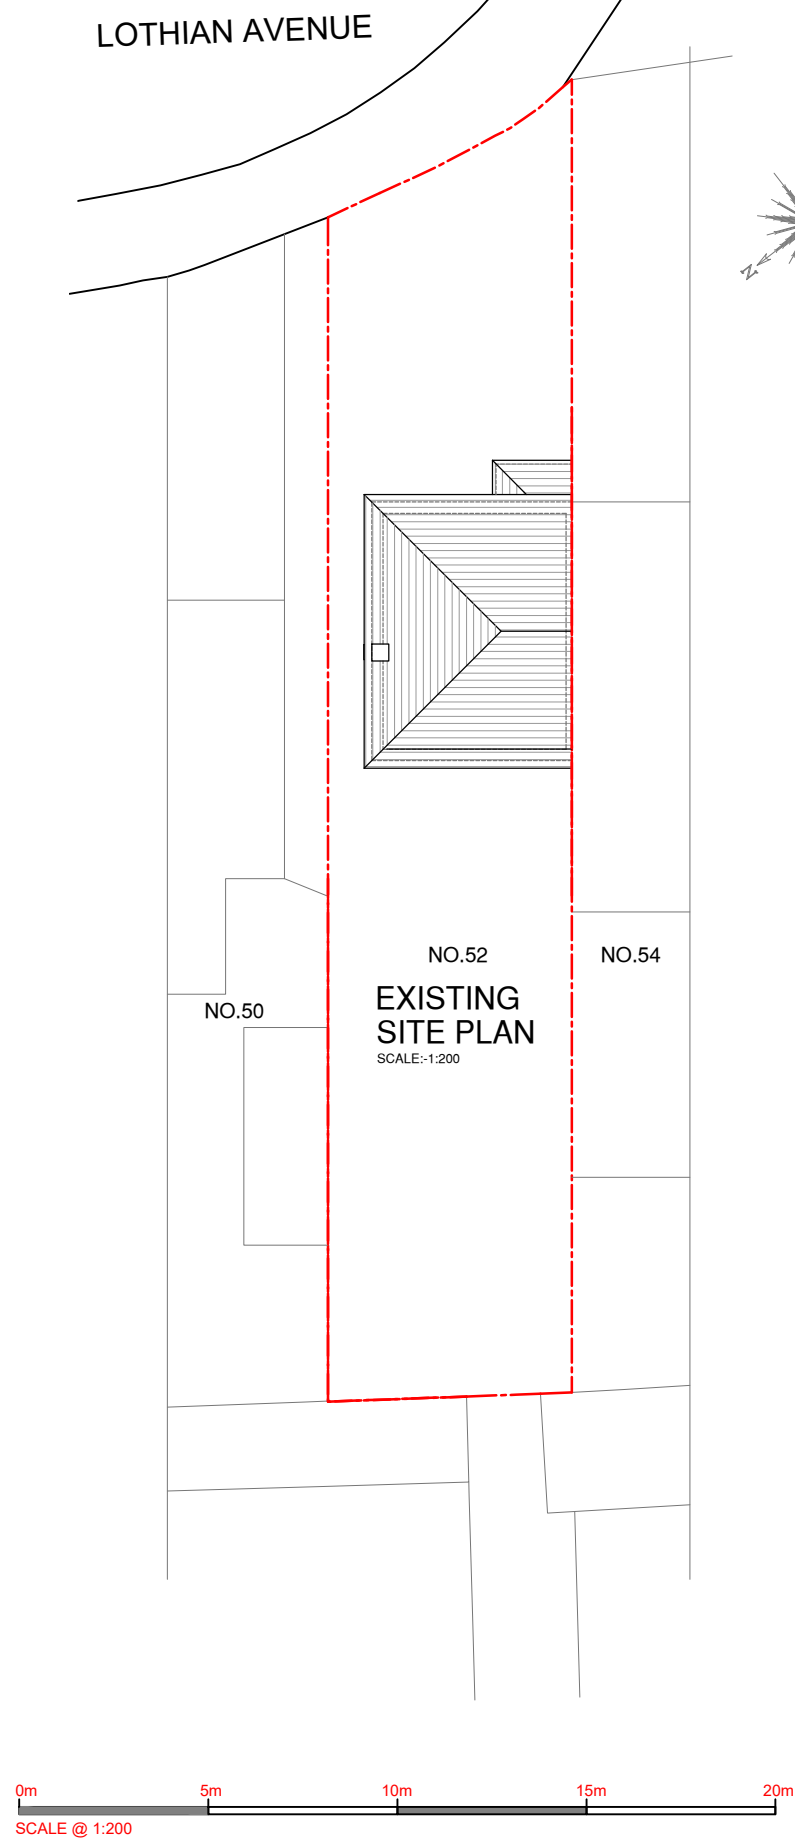

LOCATION PLAN

1 : 1250 SCALE

 

NOTES :

[illegible]

SJR DESIGN LTD.
(ARCHITECTURAL DESIGN & CONSULTANT)

Client: MR. RAMHARI & ANIT THAPA

Job Title

52 LOTHIAN AVENUE
HAYES
UB4 0EQ

Drawing Title

LOCATION AND EXISTING SITE PLANS

Scale: 1 : 200 / 1250 (A3)

Date: AUGUST 2025

Date: 7/25/2018
Checked by:

Drawn by: RS	
--------------	--

Drg No.
TP/723/01

Rev.