



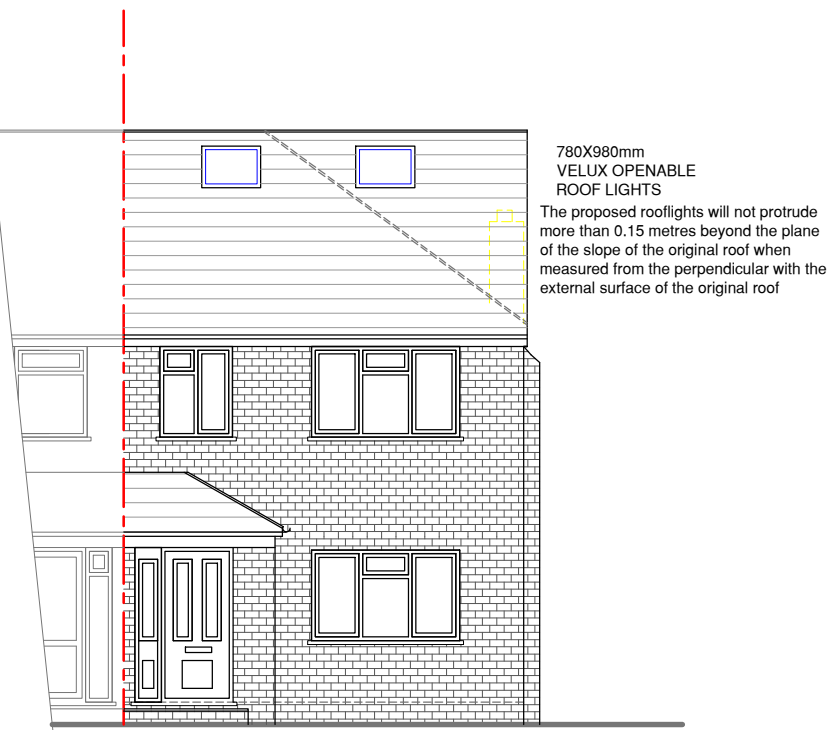

NO.54 NO.52
PROPOSED FRONT ELEVATION

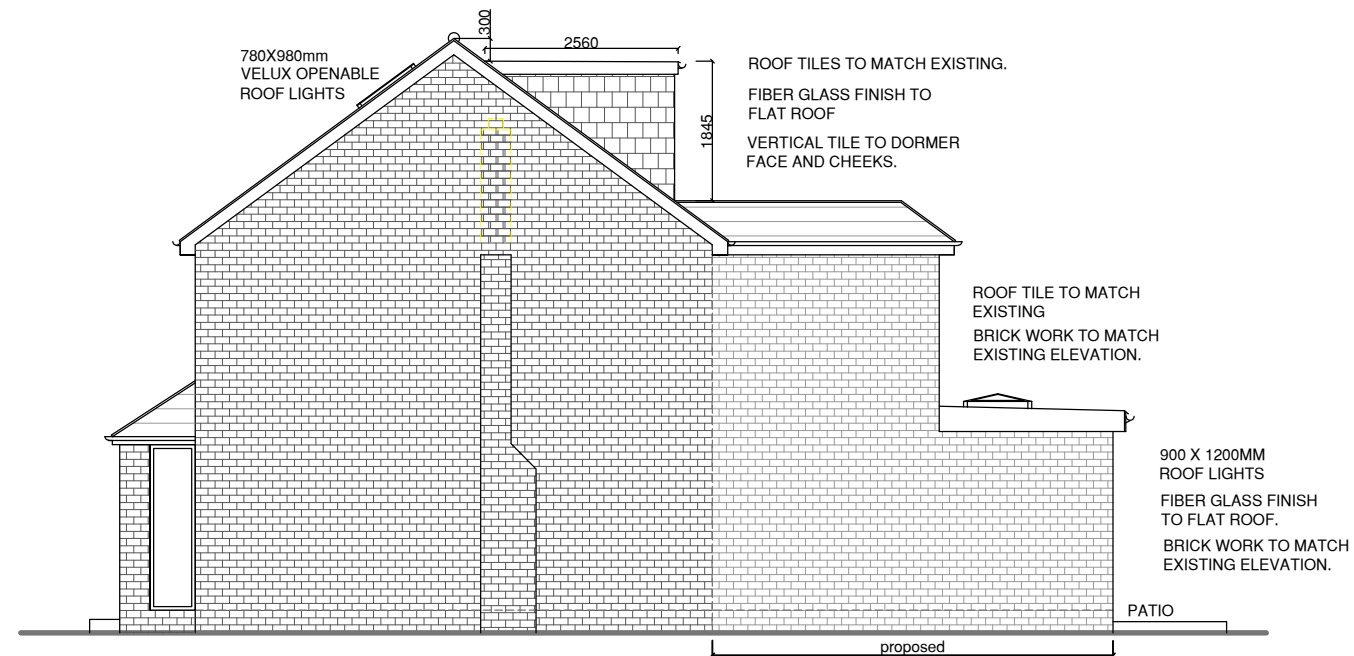


NO.52

PROPOSED SIDE ELEVATION




NO.52 NO.54
PROPOSED REAR ELEVATION

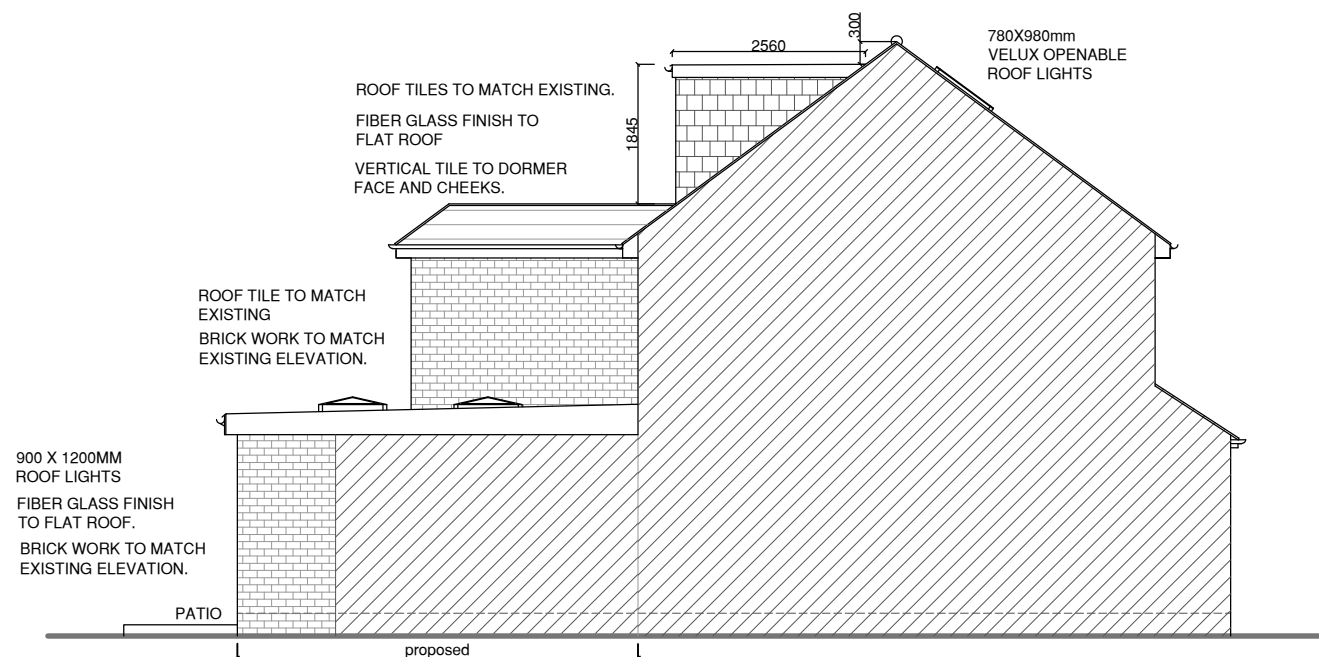

NO.52

PROPOSED SIDE ELEVATION

 

NOTES :

[illegible]

SJR DESIGN LTD.

Client: MR. RAMHARI & ANIT THAPA

Job Title

52 LOTHIAN AVENUE
HAYES
UB4 0EQ

Drawing Title
PROPOSED ELEVATIONS

Scale: 1 : 100 (A3)

Date: AUGUST 2025

Checked by:		Drawn by: RS	H
-------------	--	--------------	---

Drg No. TP/723/06	Rev.
----------------------	------