




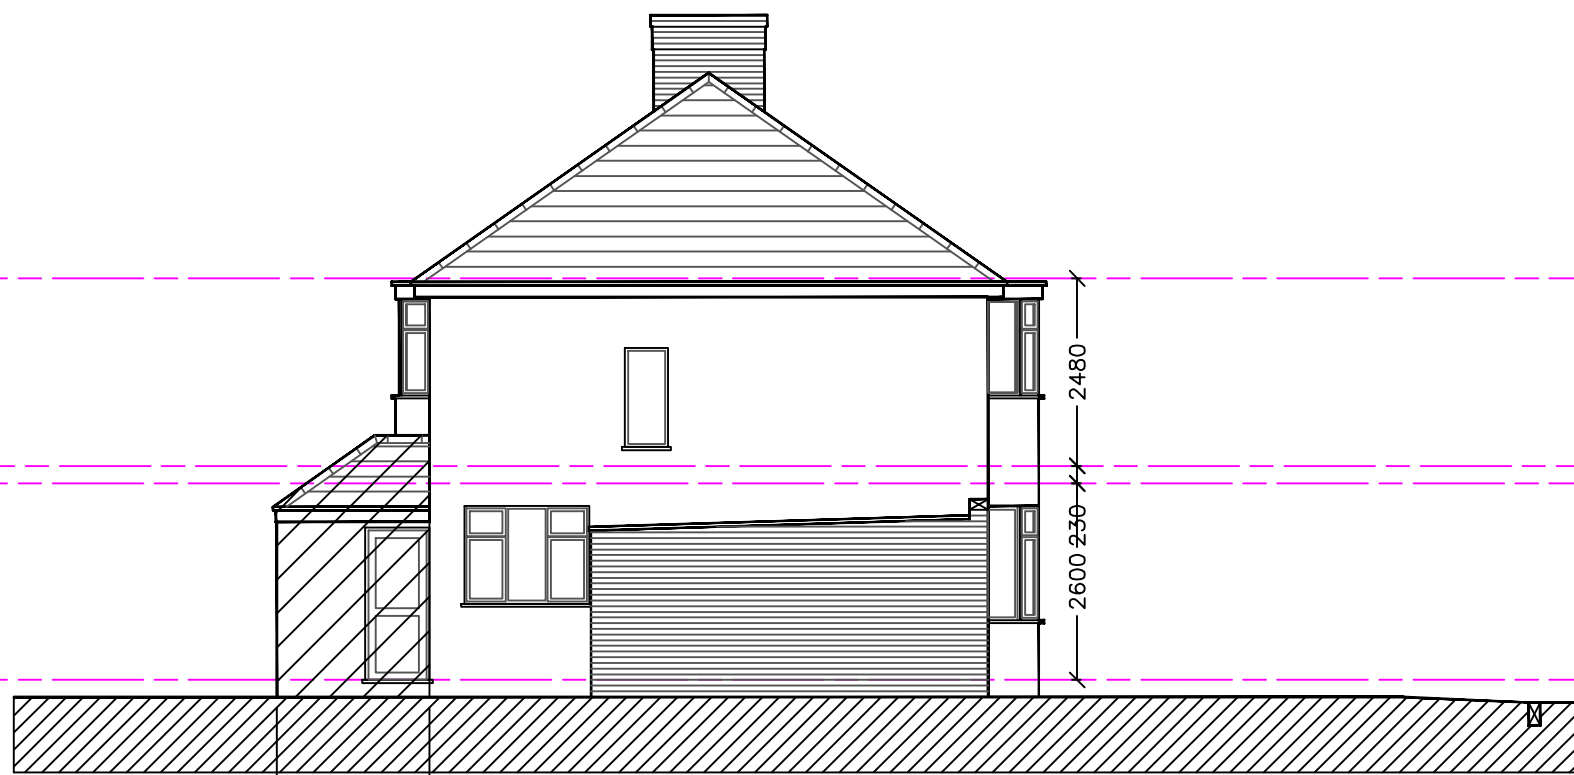


SIDE ELEVATION

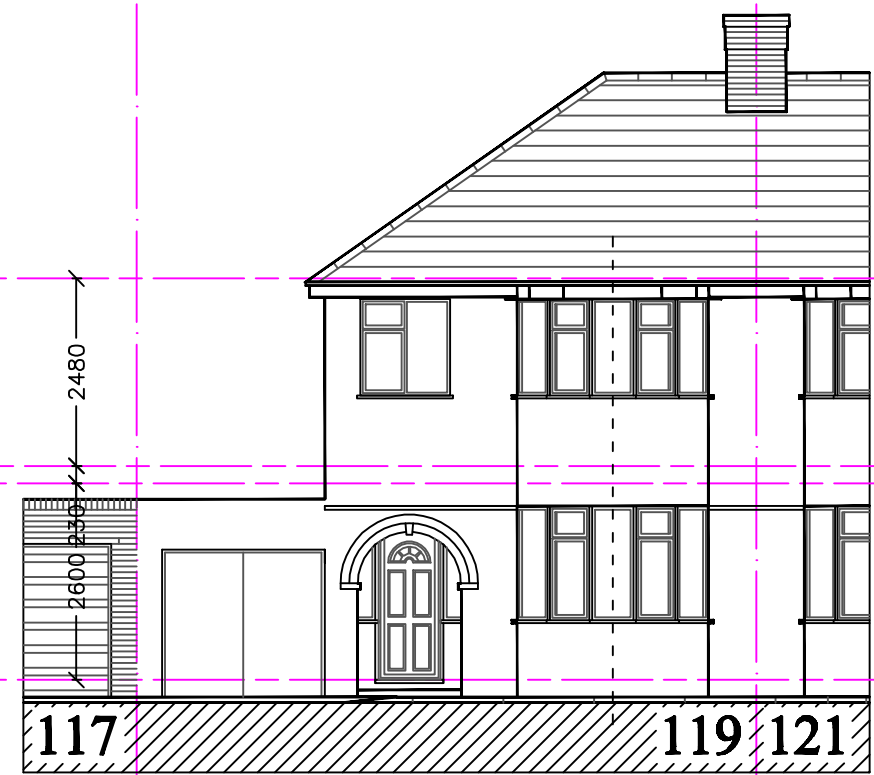

FRONT ELEVATION

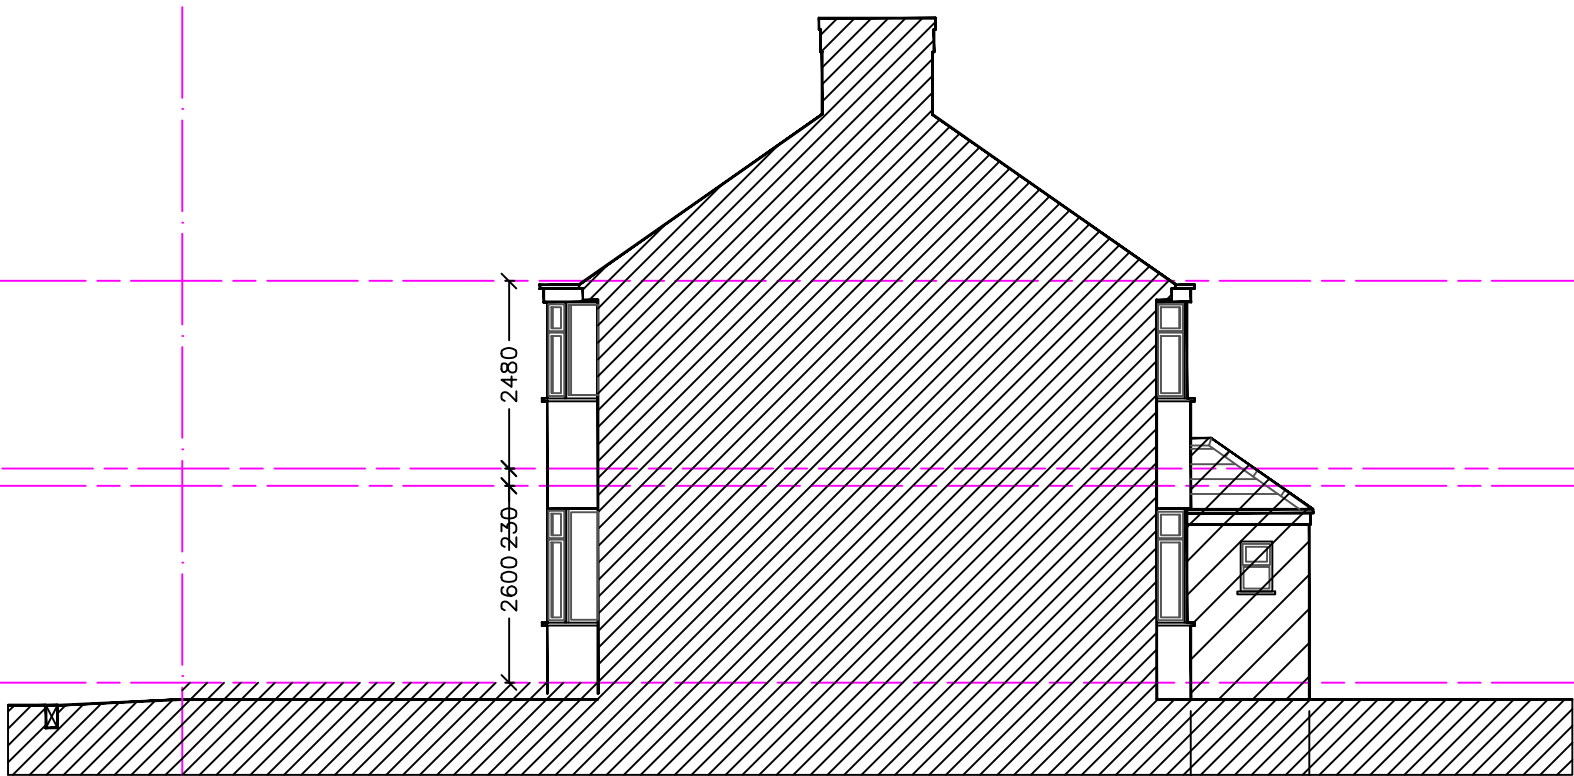

OTHER SIDE ELEVATION

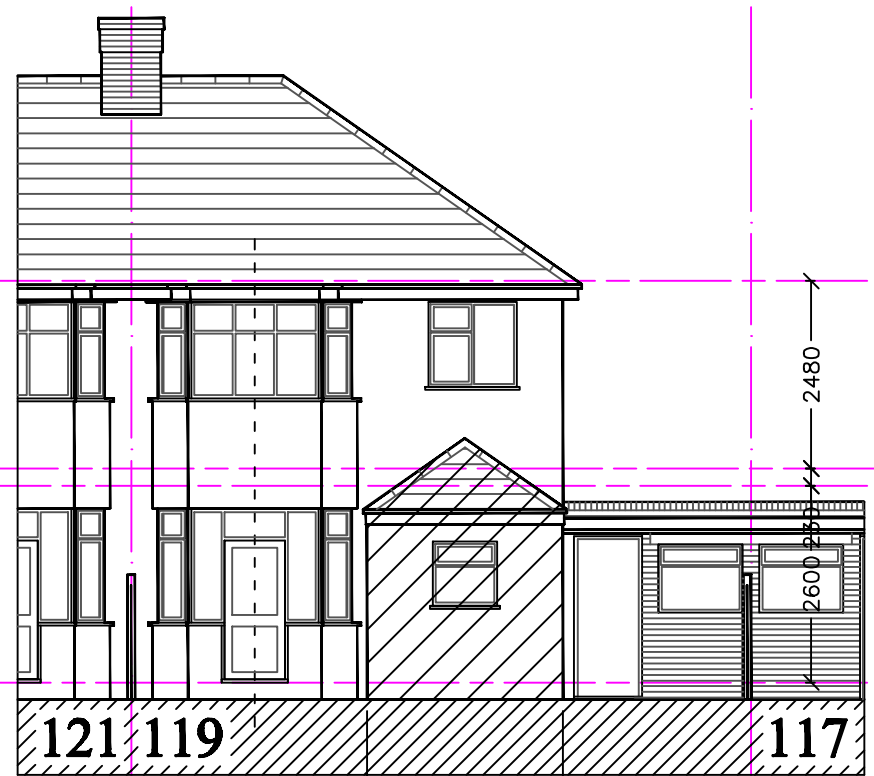

REAR ELEVATION

© 2009 B. L. BHARADIA, BSc(Arch), M.A.Arch., 17 POPE CLOSE, FELTHAM, MIDDX. TW14 9PQ. bharadia.bharat@yahoo.co.uk tel; 07913 536633tel	
PROJECT 119 NIELD ROAD, HAYES UB3 1SH	
DRAWING TITLE EXISTING ELEVATIONS	
STATUS PLANNING	
SCALE 1:100@A3	BY BB
DATE 17.09.2025	CHECKED BY BB
DRAWING NO. 2025(AR)70-03	REV. -