



**SIDE ELEVATION**

WARM DECK GRP ROOF  
 PAINTED PEBBLE-DASH &  
 RENDER TO MATCH EXISTING  
 SEMI-ENGINEERING BRICKS

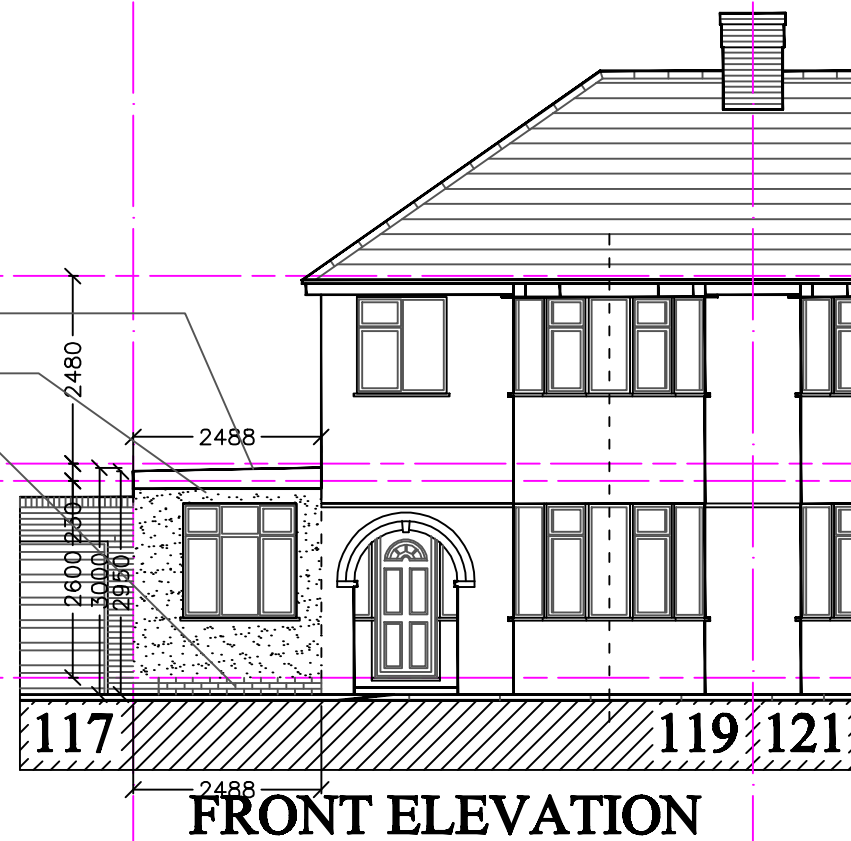


**FRONT ELEVATION**

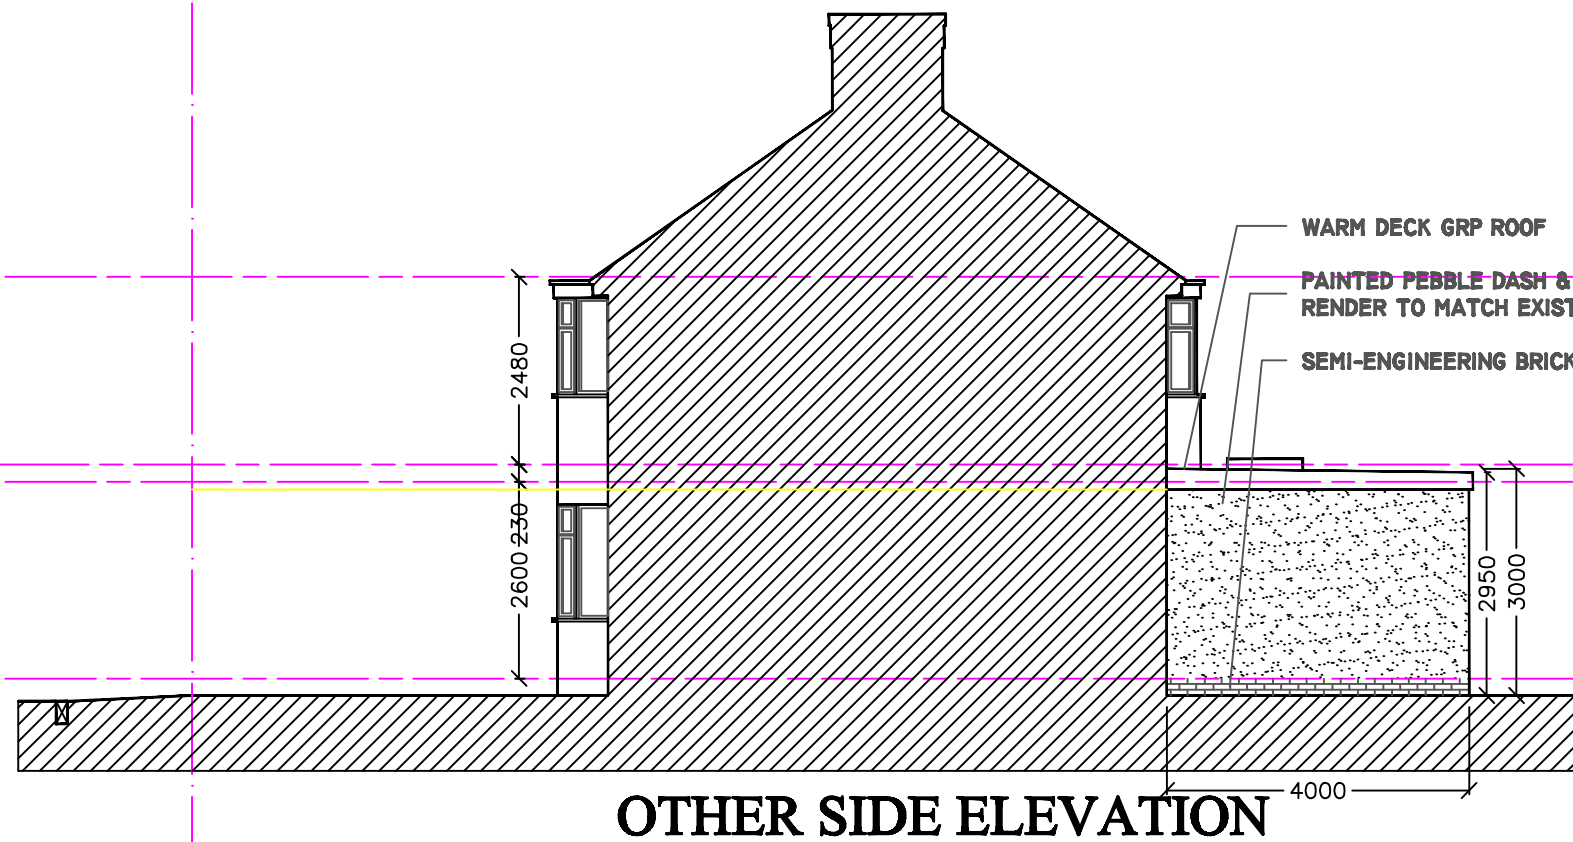

**OTHER SIDE ELEVATION**

WARM DECK GRP ROOF  
 PAINTED PEBBLE DASH &  
 RENDER TO MATCH EXISTING  
 SEMI-ENGINEERING BRICKS

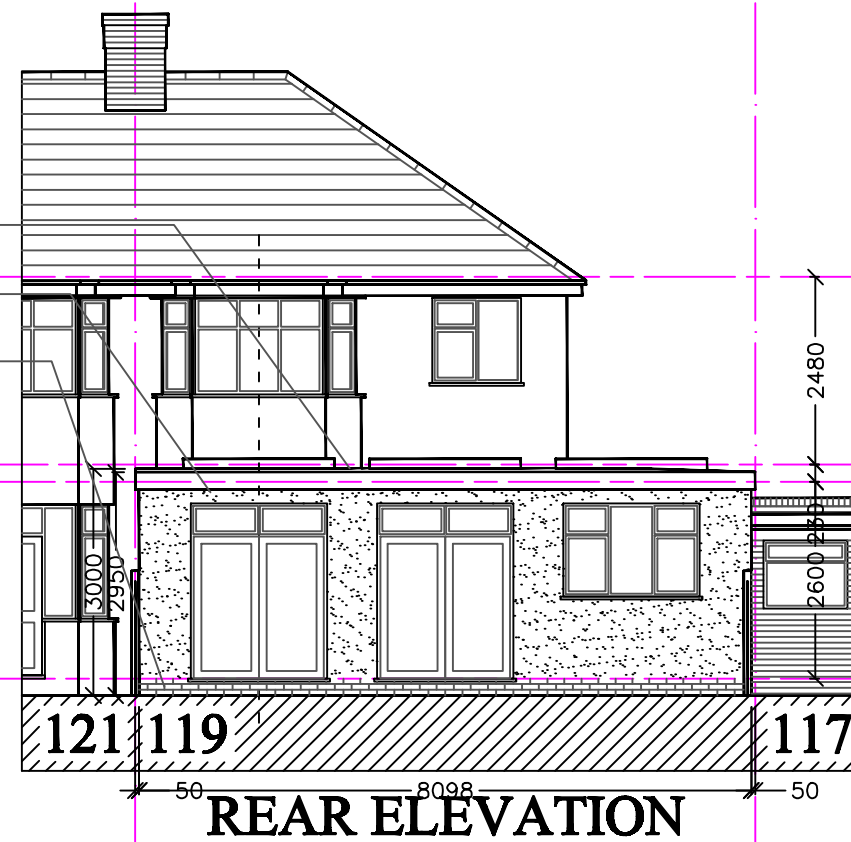

**REAR ELEVATION**

REV-C, ROOF LOWERED & ALL FINISHES TO MATCH EXISTING CORRECTED.25.02.2026  
 REV-B, ROOF LOWERED & ALL FINISHES TO MATCH EXISTING.30.01.2026  
 REV-A, FRONT ELEVATION IN PEBBLE-DASH & RENDER.19.11.2025

© 2025	
B. L. BHARADIA, <small>MR.Arch, M.A.Arch.</small> , 17 POPE CLOSE, FELTHAM, MIDDX. TW14 9PQ. bharadia.bharat@yahoo.co.uk tel; 07913 536633tel	
PROJECT 119 NIELD ROAD, HAYES UB3 1SH	
DRAWING TITLE PROPOSED ELEVATIONS	
STATUS <b>PLANNING</b>	
SCALE 1:100@A3	BY BB
DATE 17.09.2025	CHECKED BY BB
DRAWING NO. 2025(AR)70-05	REV. C