



Notes

©Crown Copyright and database rights 2024 OS Licence
no. AC0000849896

Site Area: 355.3m²

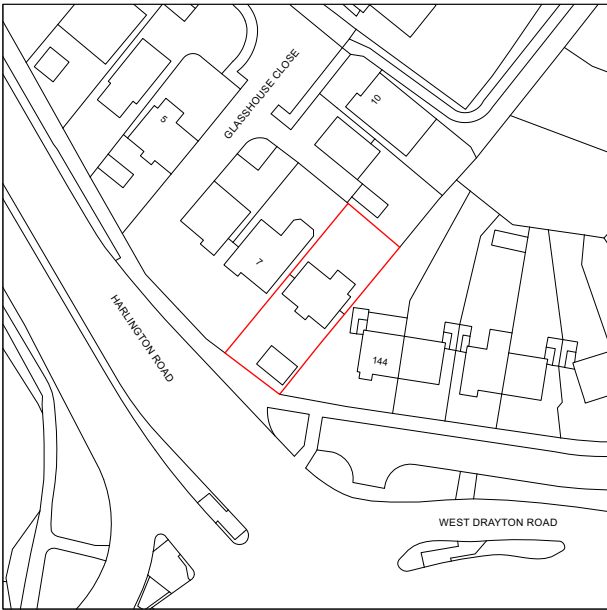

A	20/08/25	MH	Further information added
Revision notes			

 


www.masonwoodgroup.co.uk
gc@masonwoodgroup.co.uk
020 7118 5040

client
Jasdeep Hayer

projec
**8 Glasshouse Close,
Uxbridge UB8 3UQ**

drawing
Site Location Plan

date Aug. 2025	scale 1.1250 at A4	project no 2025.022
work stage 1	drawing no S01	revision A

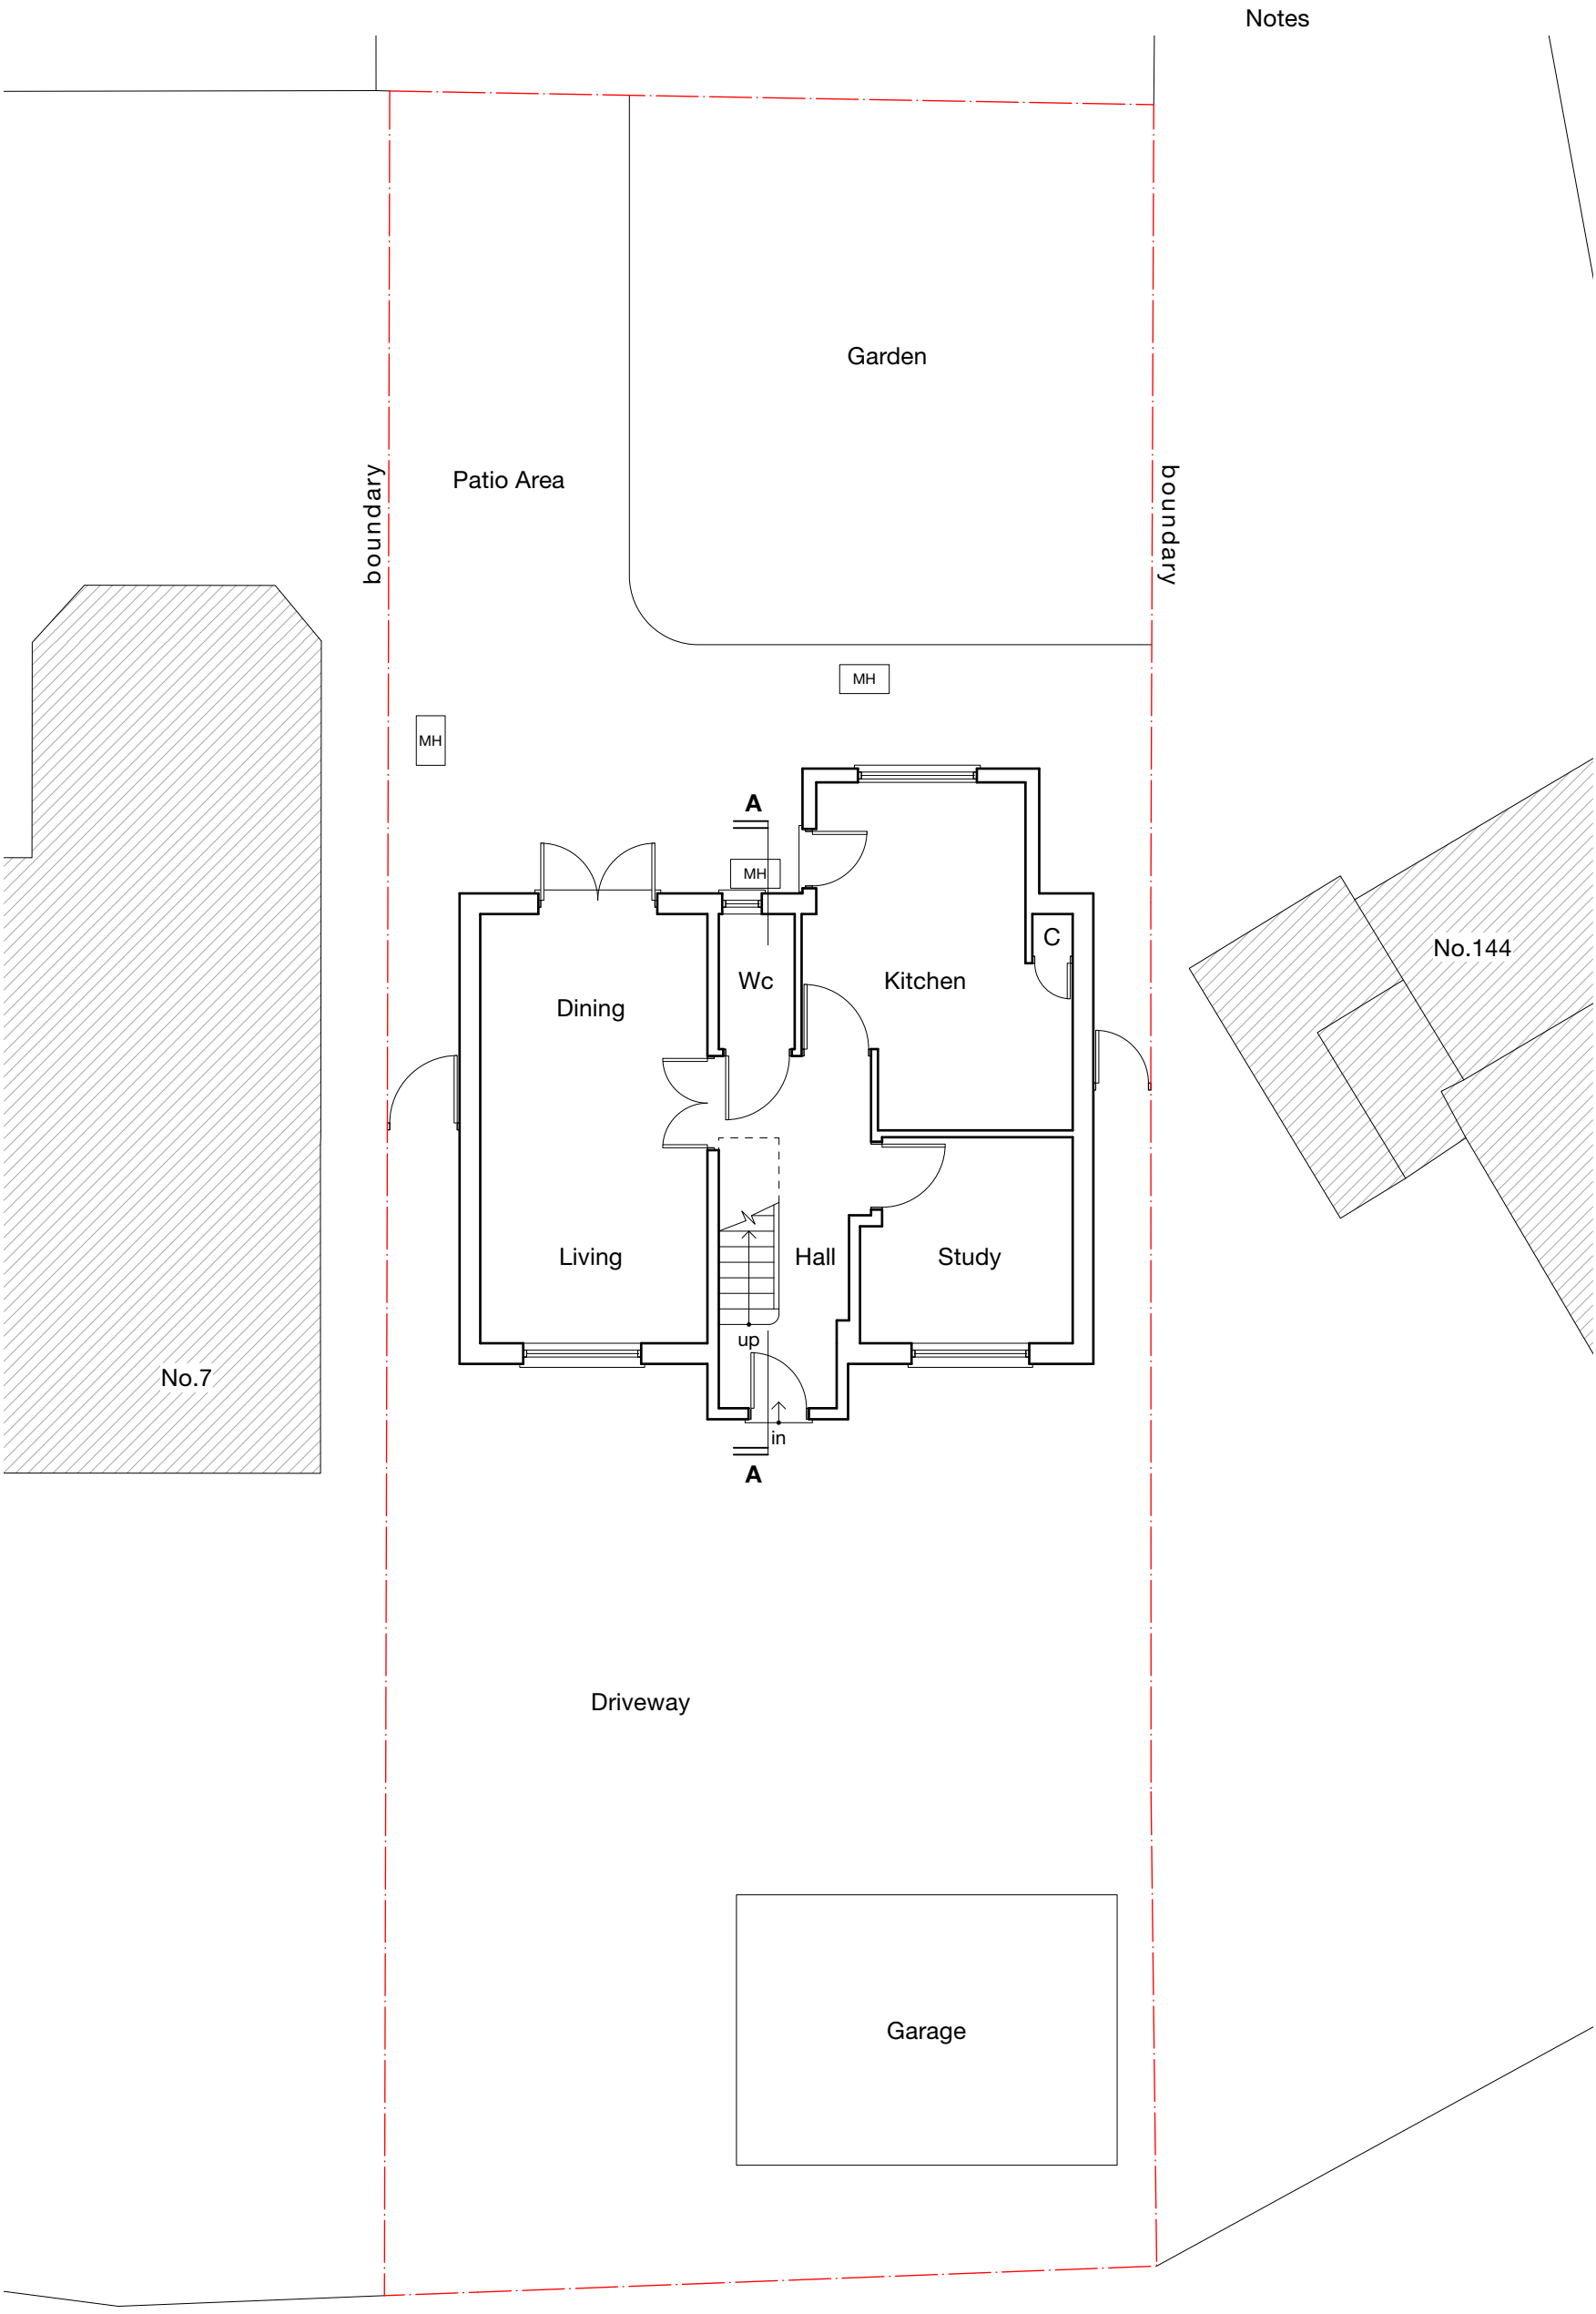

Notes

No.7

No.144

Driveway

Garage

Garden

Patio Area

Dining

Living

A

MH

Wc

Kitchen

C

Hall

Study

up

in

A

MH

MH


A 20/08/25 MH Further information added
Revision notes

0 1 2 3 4 5 M



www.masonwoodgroup.co.uk
gc@masonwoodgroup.co.uk
020 7118 5040

client
Jasdeep Hayer
project
**8 Glasshouse Close,
Uxbridge UB8 3UQ**
drawing
EXISTING GROUND FLOOR PLAN
date
Aug. 2025
work stage
1
scale
1:100 at A3
drawing no
S02
project no
2025.022
revision
A

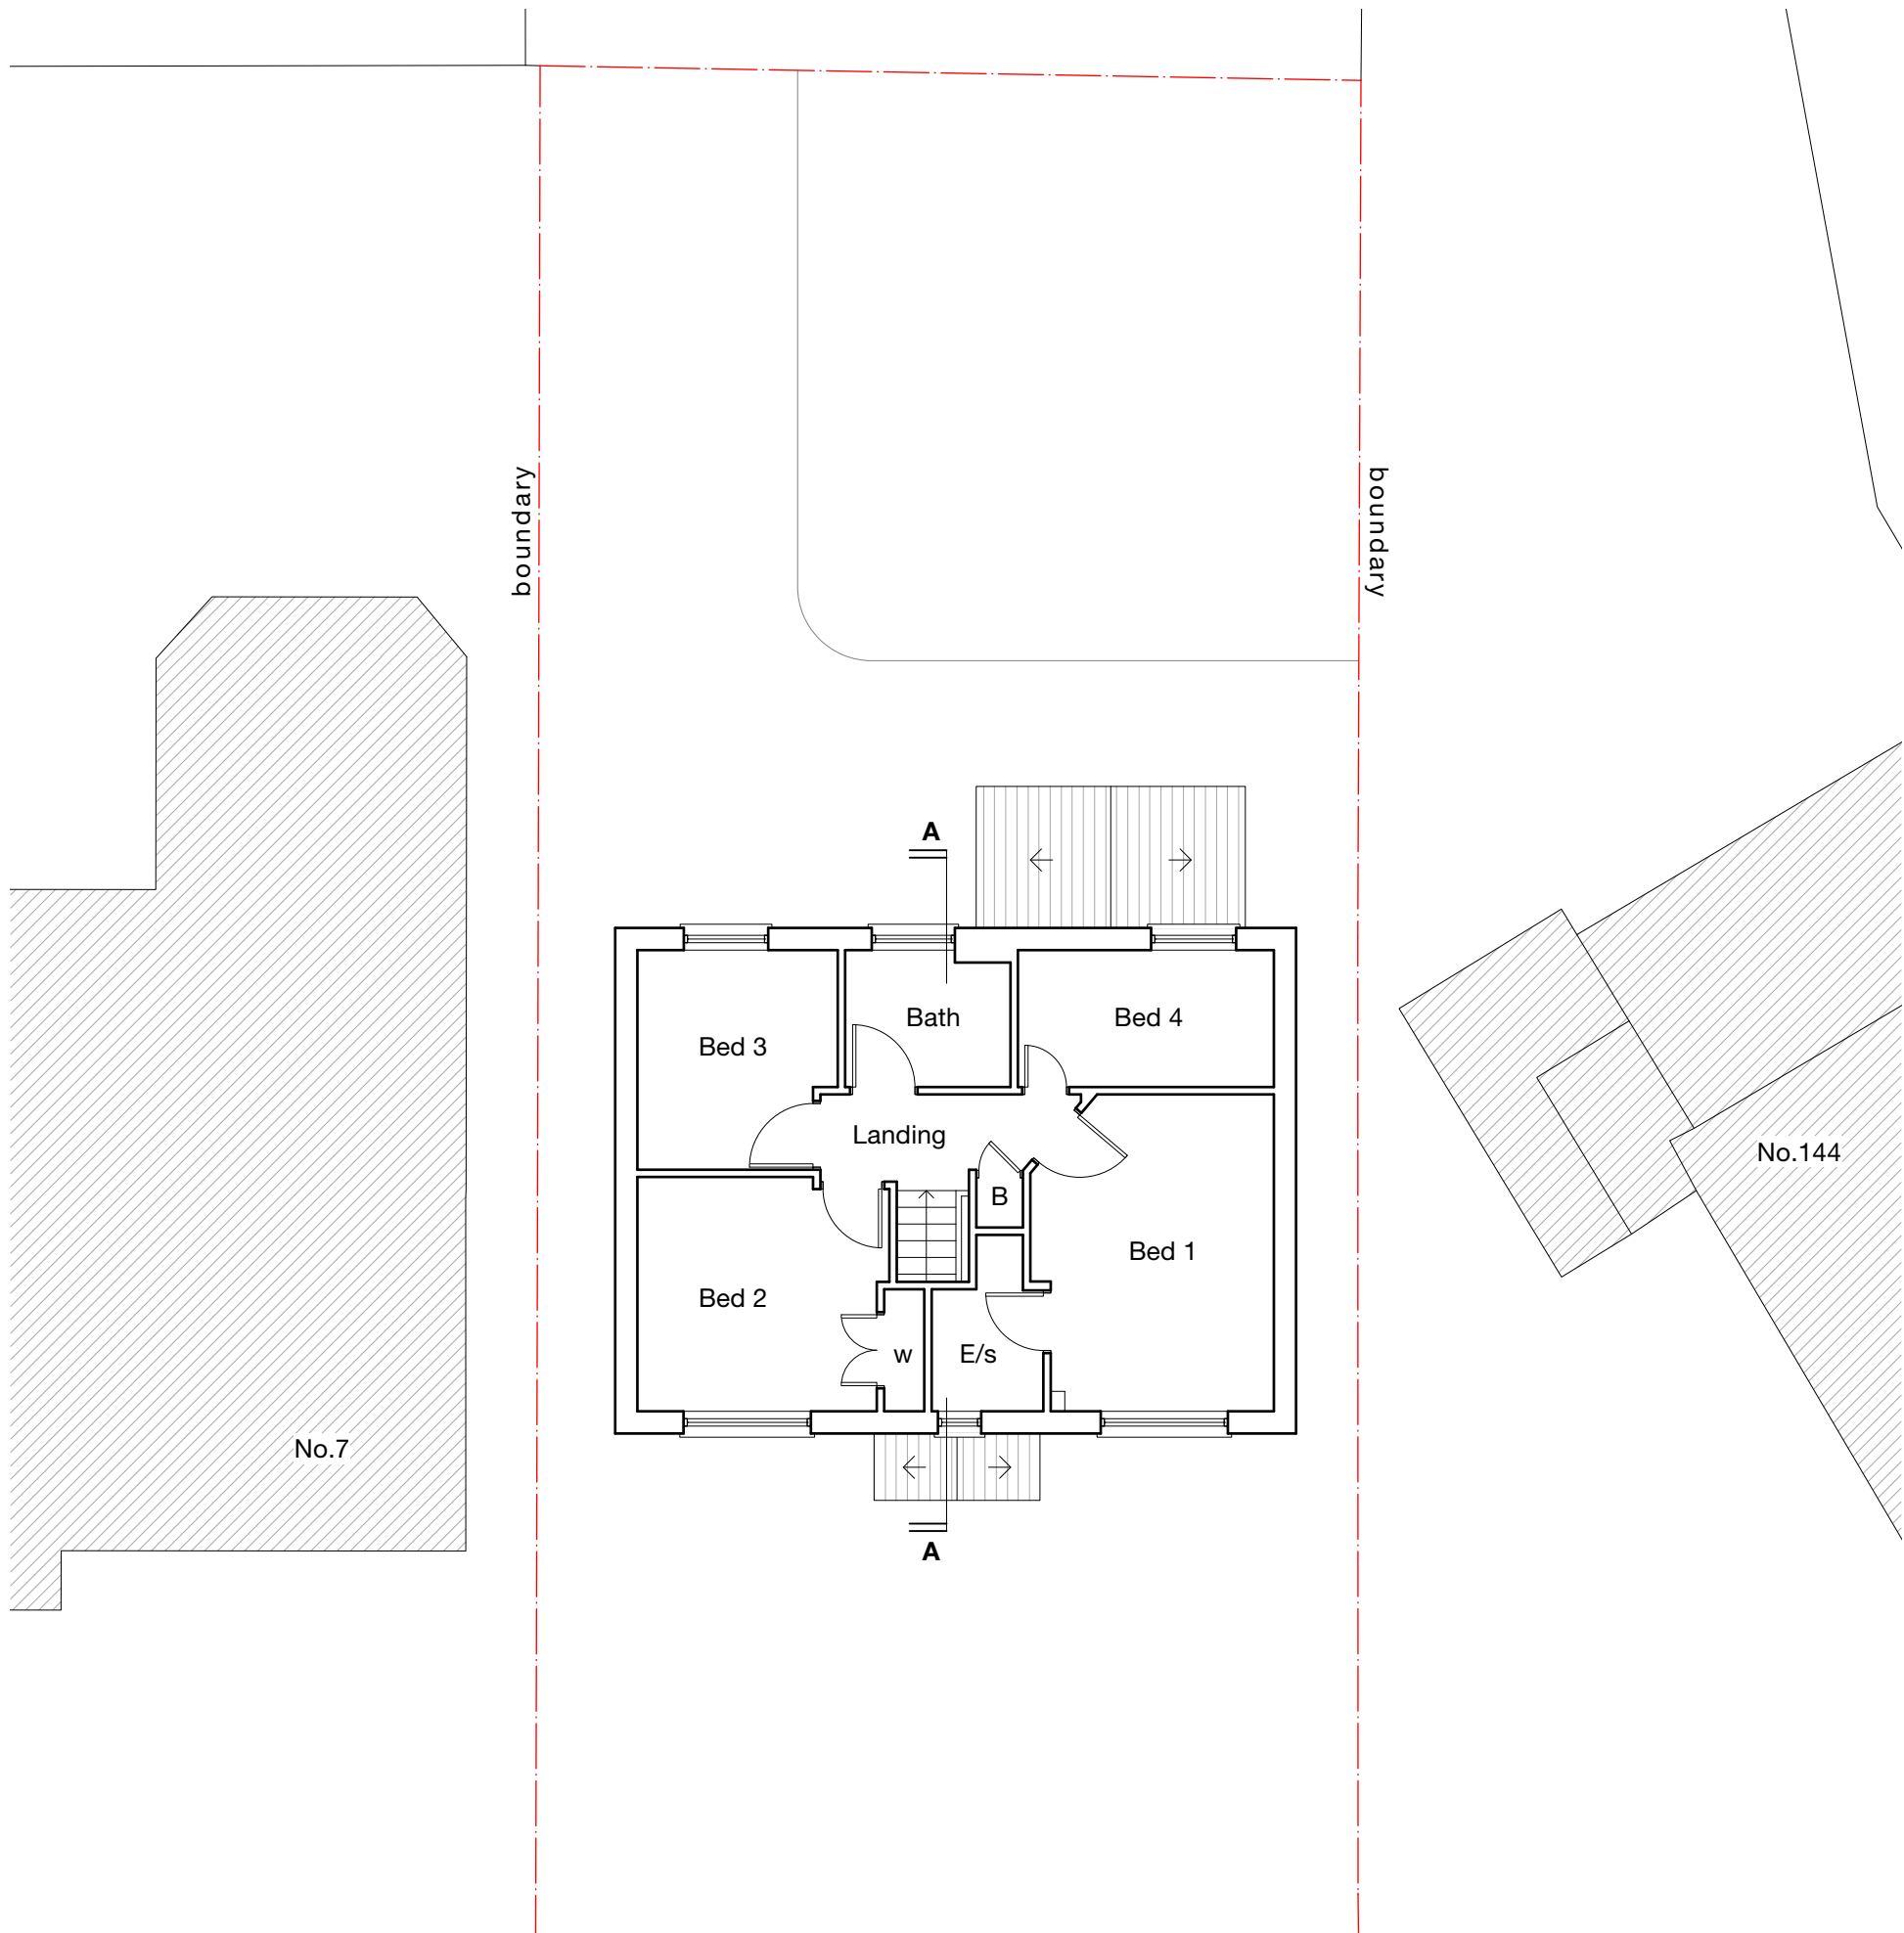

Notes

- 2465 Ceiling height
- C Cupboard
- MH Manhole
- RLA Rooflight above
- RL Roof light
- B Boiler

A	20/08/25	MH	Further information added
Revision notes			



EXISTING




www.masonwoodgroup.co.uk
gc@masonwoodgroup.co.uk
020 7118 5040

client
Jasdeep Hayer

projec
**8 Glasshouse Close,
Uxbridge UB8 3UQ**

drawing
EXISTING FIRST FLOOR PLAN

date Aug. 2025	scale 1.100 at A3	project no 2025.022
work stage 1	drawing no S03	revision A

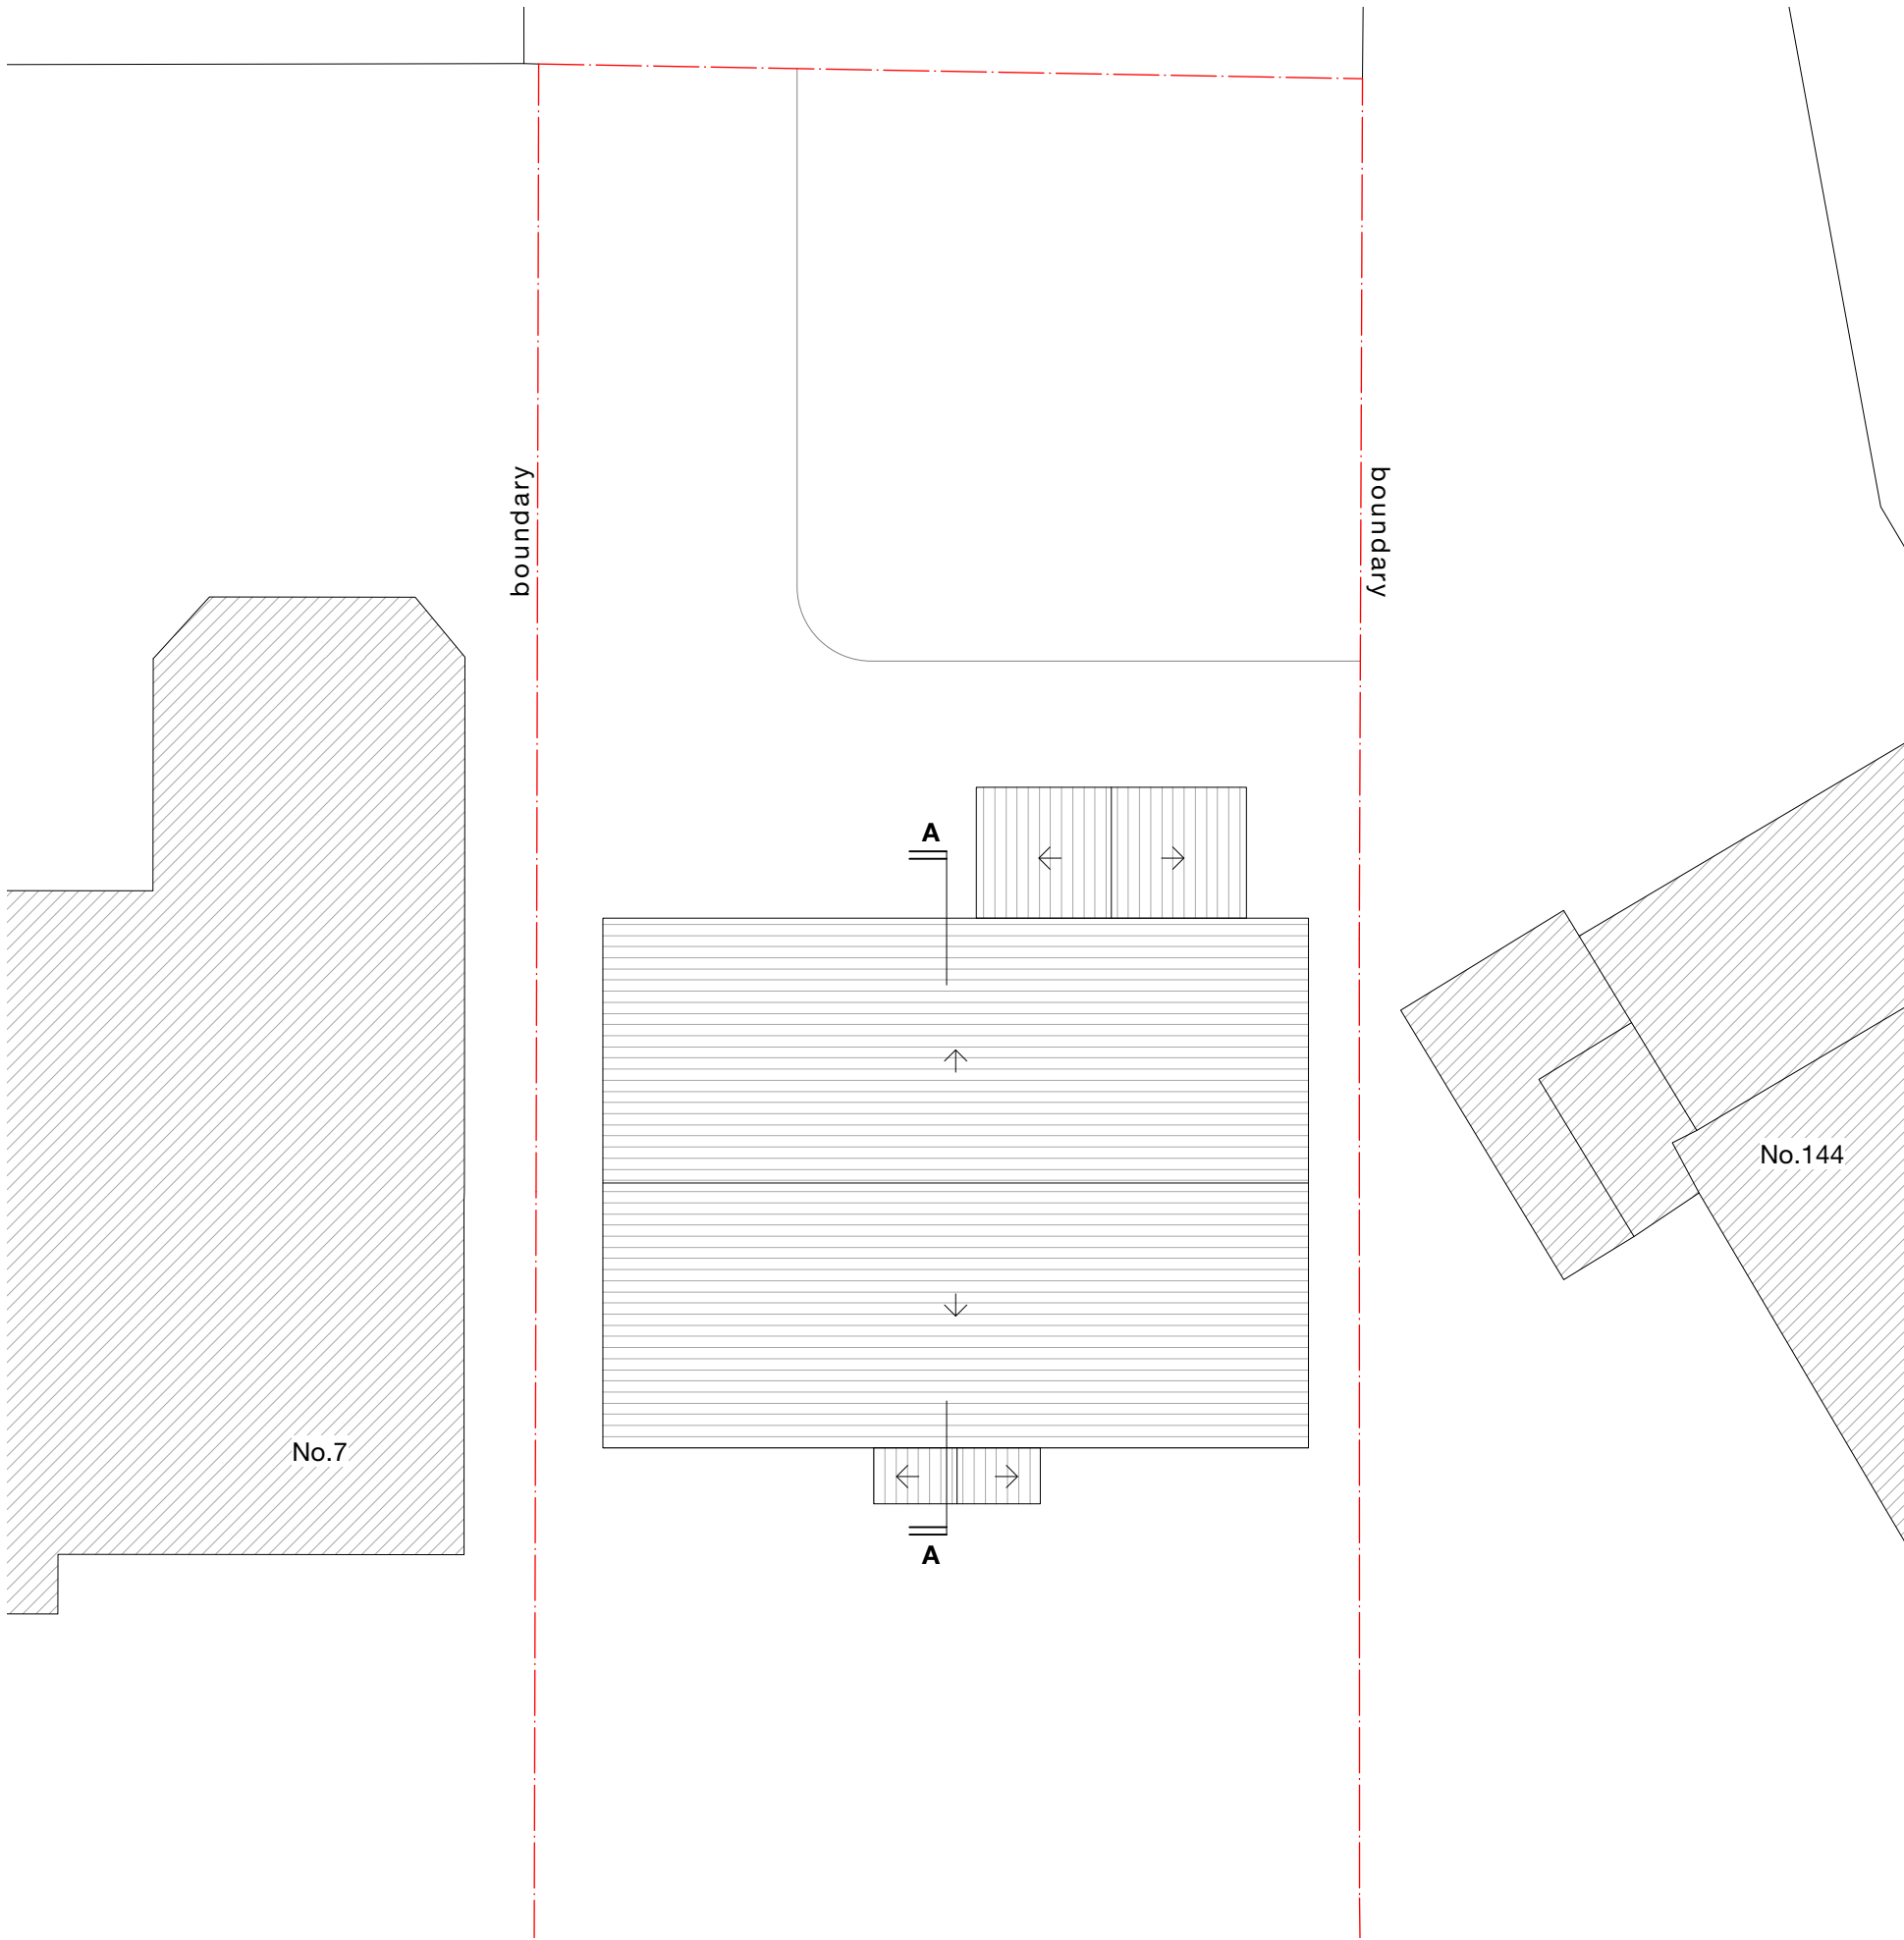

Notes

- 2465 Ceiling height
- C Cupboard
- MH Manhole
- RLA Rooflight above
- RL Roof light
- B Boiler

A	20/08/25	MH	Further information added
---	----------	----	---------------------------

Revision notes



EXISTING



MASONWOOD
DESIGN

www.masonwoodgroup.co.uk
gc@masonwoodgroup.co.uk
020 7118 5040

client
Jasdeep Hayer

projec
**8 Glasshouse Close,
Uxbridge UB8 3UQ**

drawing
EXISTING ROOF PLAN

date
Aug. 2025


work stage
1

scale
1.100 at A3


drawing no
S04

project no
2025.022

revision
A

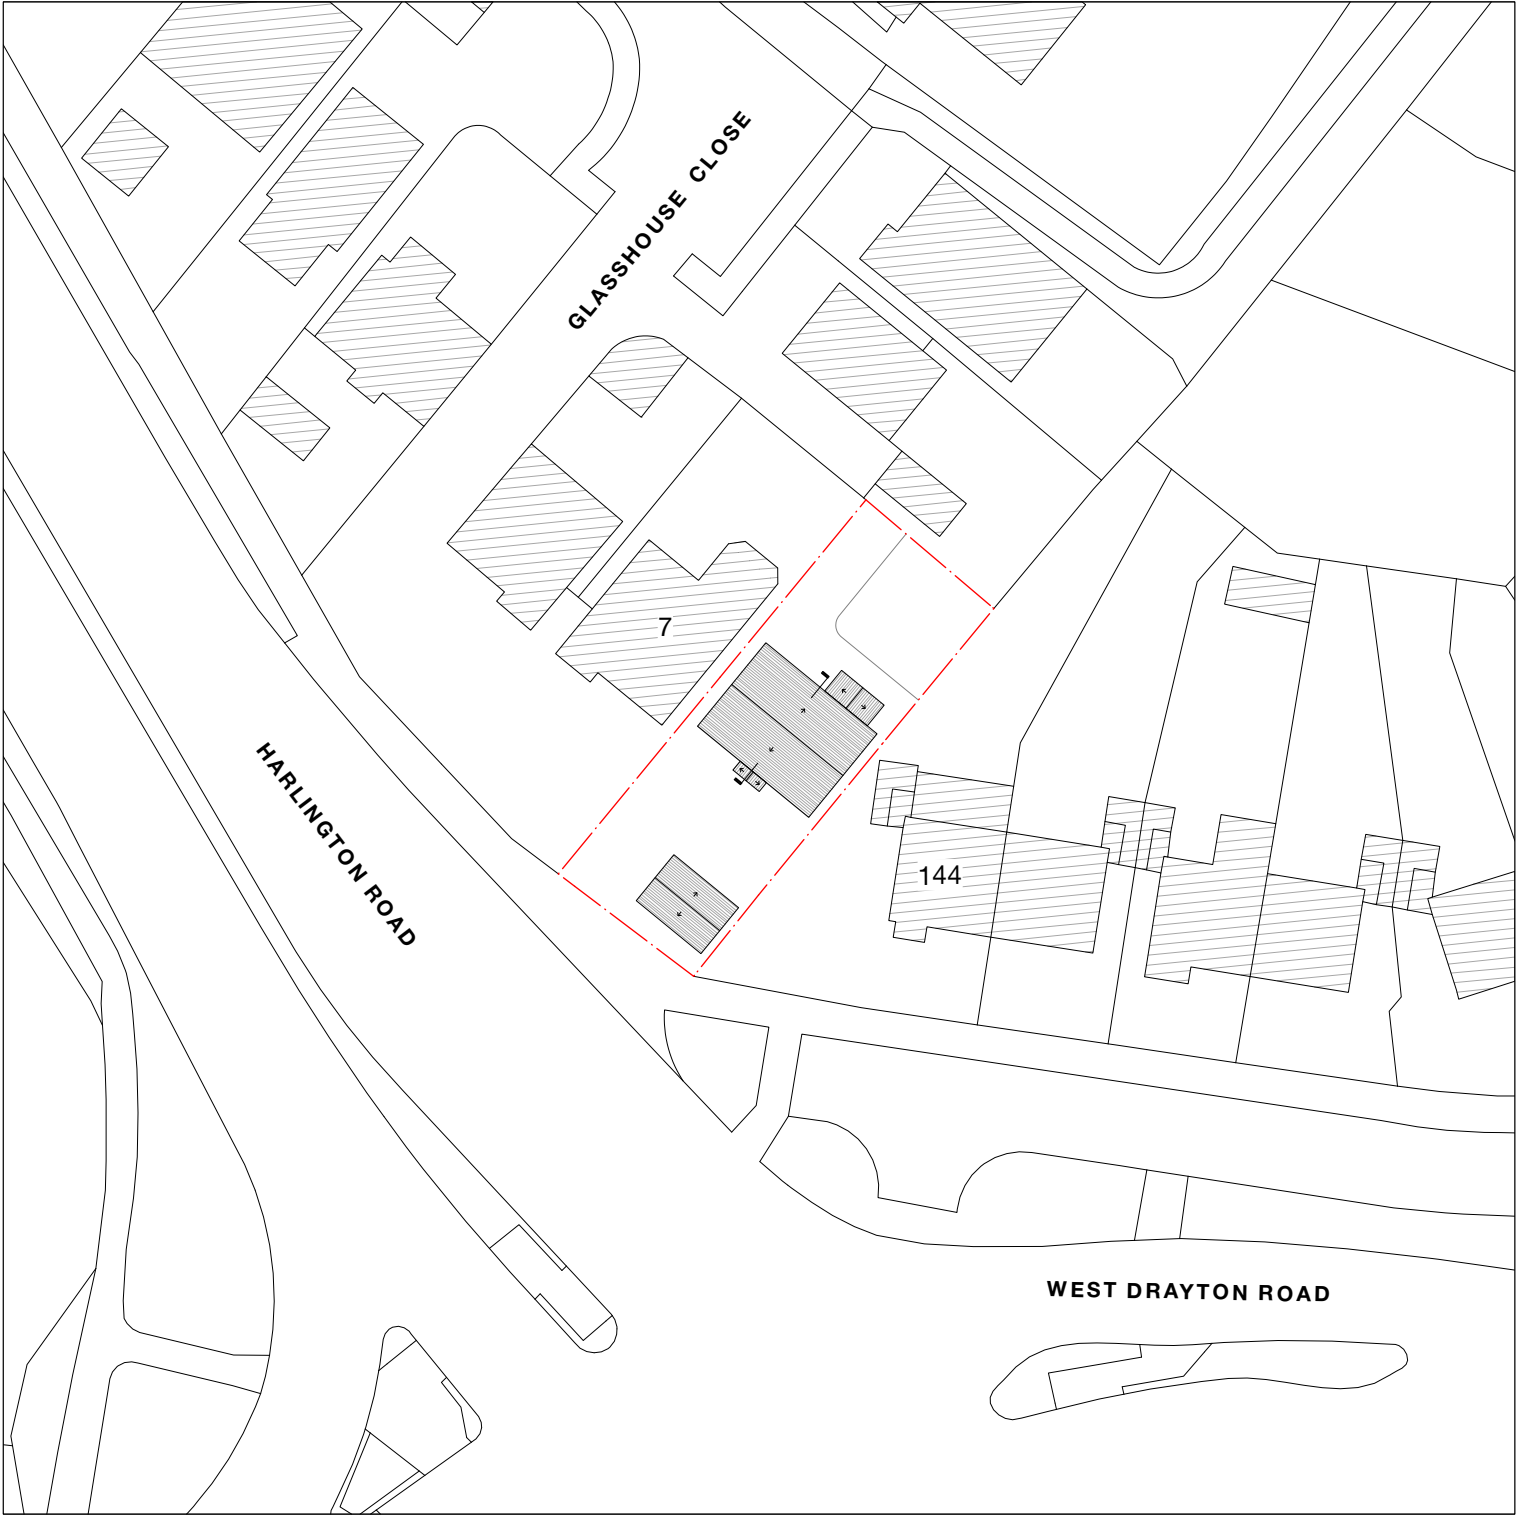

A	20/08/25	MH	Further information added
Revision notes			

 



MASONWOOD
DESIGN

www.masonwoodgroup.co.uk
gc@masonwoodgroup.co.uk
020 7118 5040

client
Jasdeep Hayer

projec **8 Glasshouse Close,
Uxbridge UB8 3UQ**


drawing
EXISTING SITE PLAN

date Aug. 2025	scale 1.500 at A3	project no 2025.022
work stage 1	drawing no S05	revision A

EXISTING



SOUTH - WEST
Front

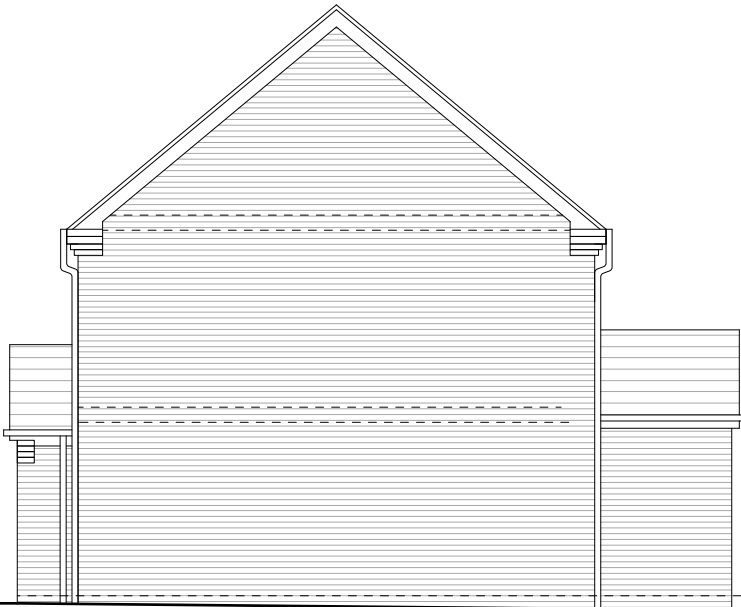

SOUTH - EAST
Side

-	-	-	-	-
Revision notes				





client
Jasdeep Hayer


projec **8 Glasshouse Close,
Uxbridge UB8 3UQ**

drawing
EXISTING ELEVATIONS


date Aug. 2025	scale 1.100 at A3	project no 2025.022
work stage 1	drawing no S06	revision -

www.masonwoodgroup.co.uk
gc@masonwoodgroup.co.uk
020 7118 5040

EXISTING

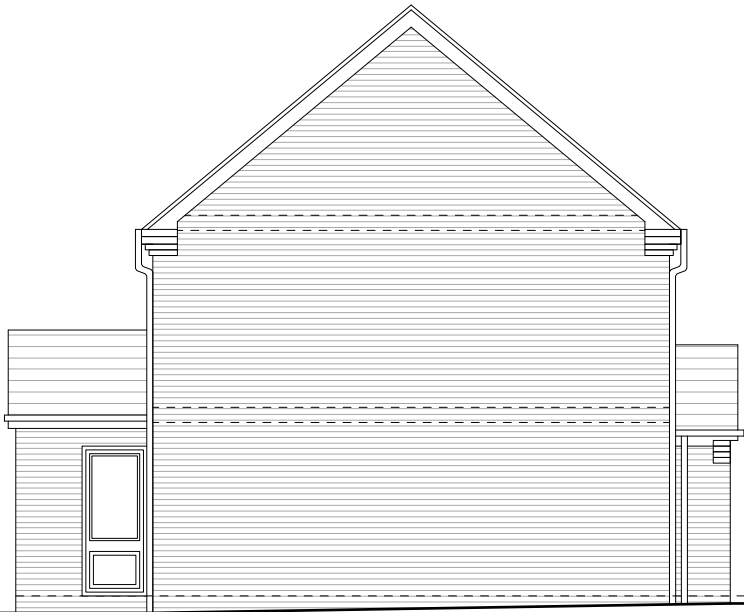

NORTH - WEST
Side

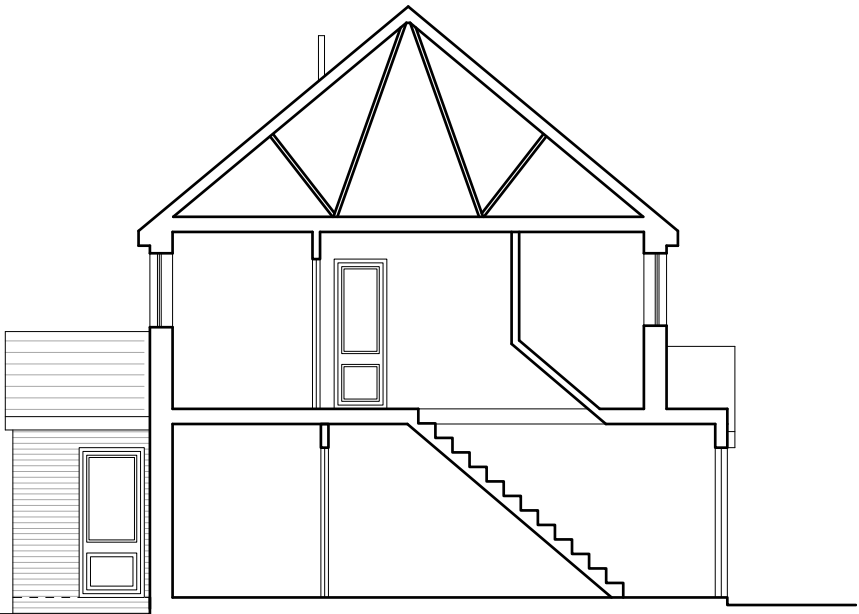

NORTH - WEST
Section A-A



NORTH - EAST
Rear

-	-	-	-	-
Revision notes				





www.masonwoodgroup.co.uk
gc@masonwoodgroup.co.uk
020 7118 5040

client
Jasdeep Hayer

projec
**8 Glasshouse Close,
Uxbridge UB8 3UQ**

drawing
EXISTING ELEVATIONS

date Aug. 2025	scale 1.100 at A3	project no 2025.022
work stage 1	drawing no S07	revision -

EXISTING