




Front Elevation



Rear Elevation

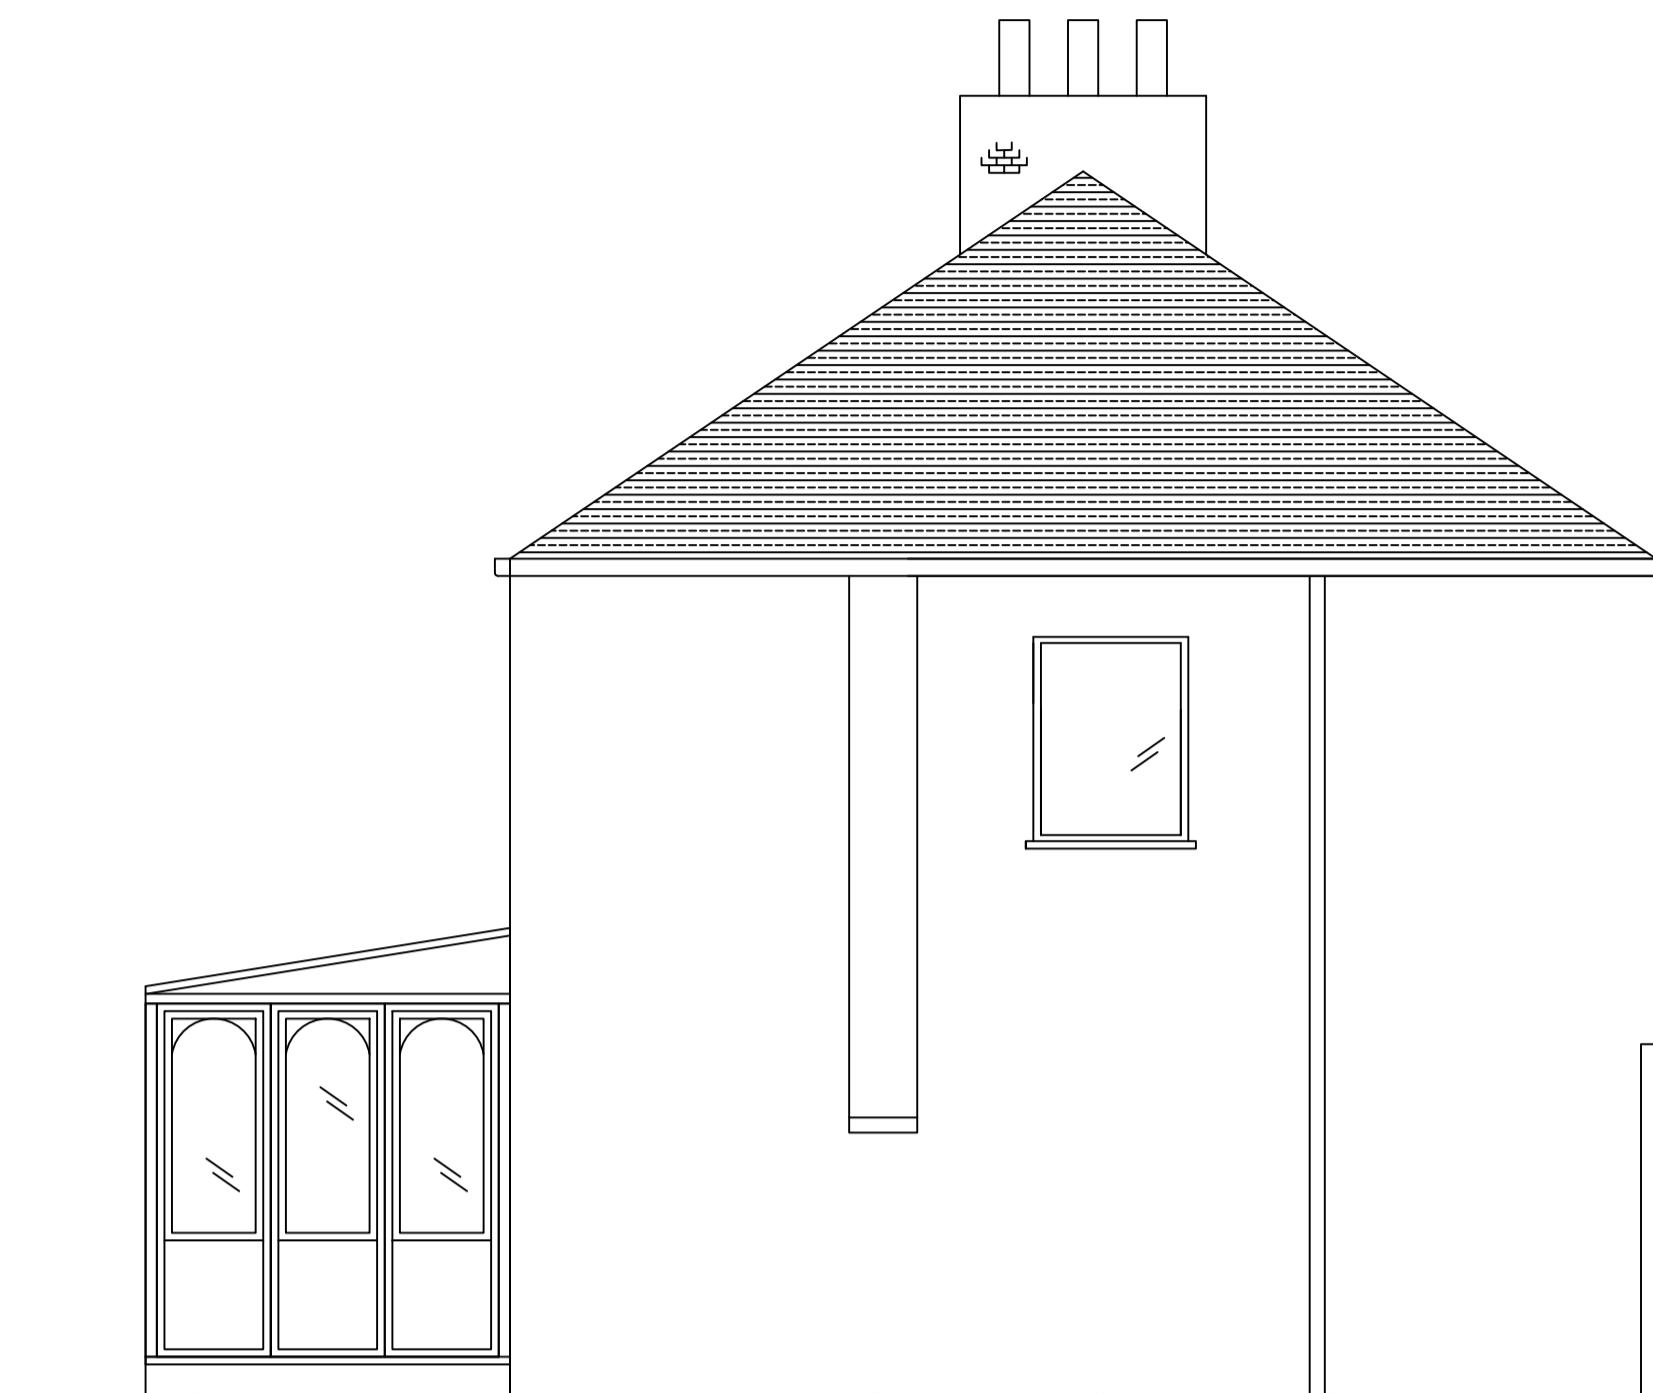

Side Elevation

Notes:

All dimensions should be checked on the site by the contractor and such dimensions to be their responsibility.


Drawings are subject to statutory authority approval and are to be used for the purpose of planning.

Structural calculations and drawings to be supplied by a structural engineer.


All work must comply with relevant British Standards and Building Regulations requirements.

Drawing errors and omissions to be reported to the architectural designer.


All fixed furniture drawn is for guidance only.

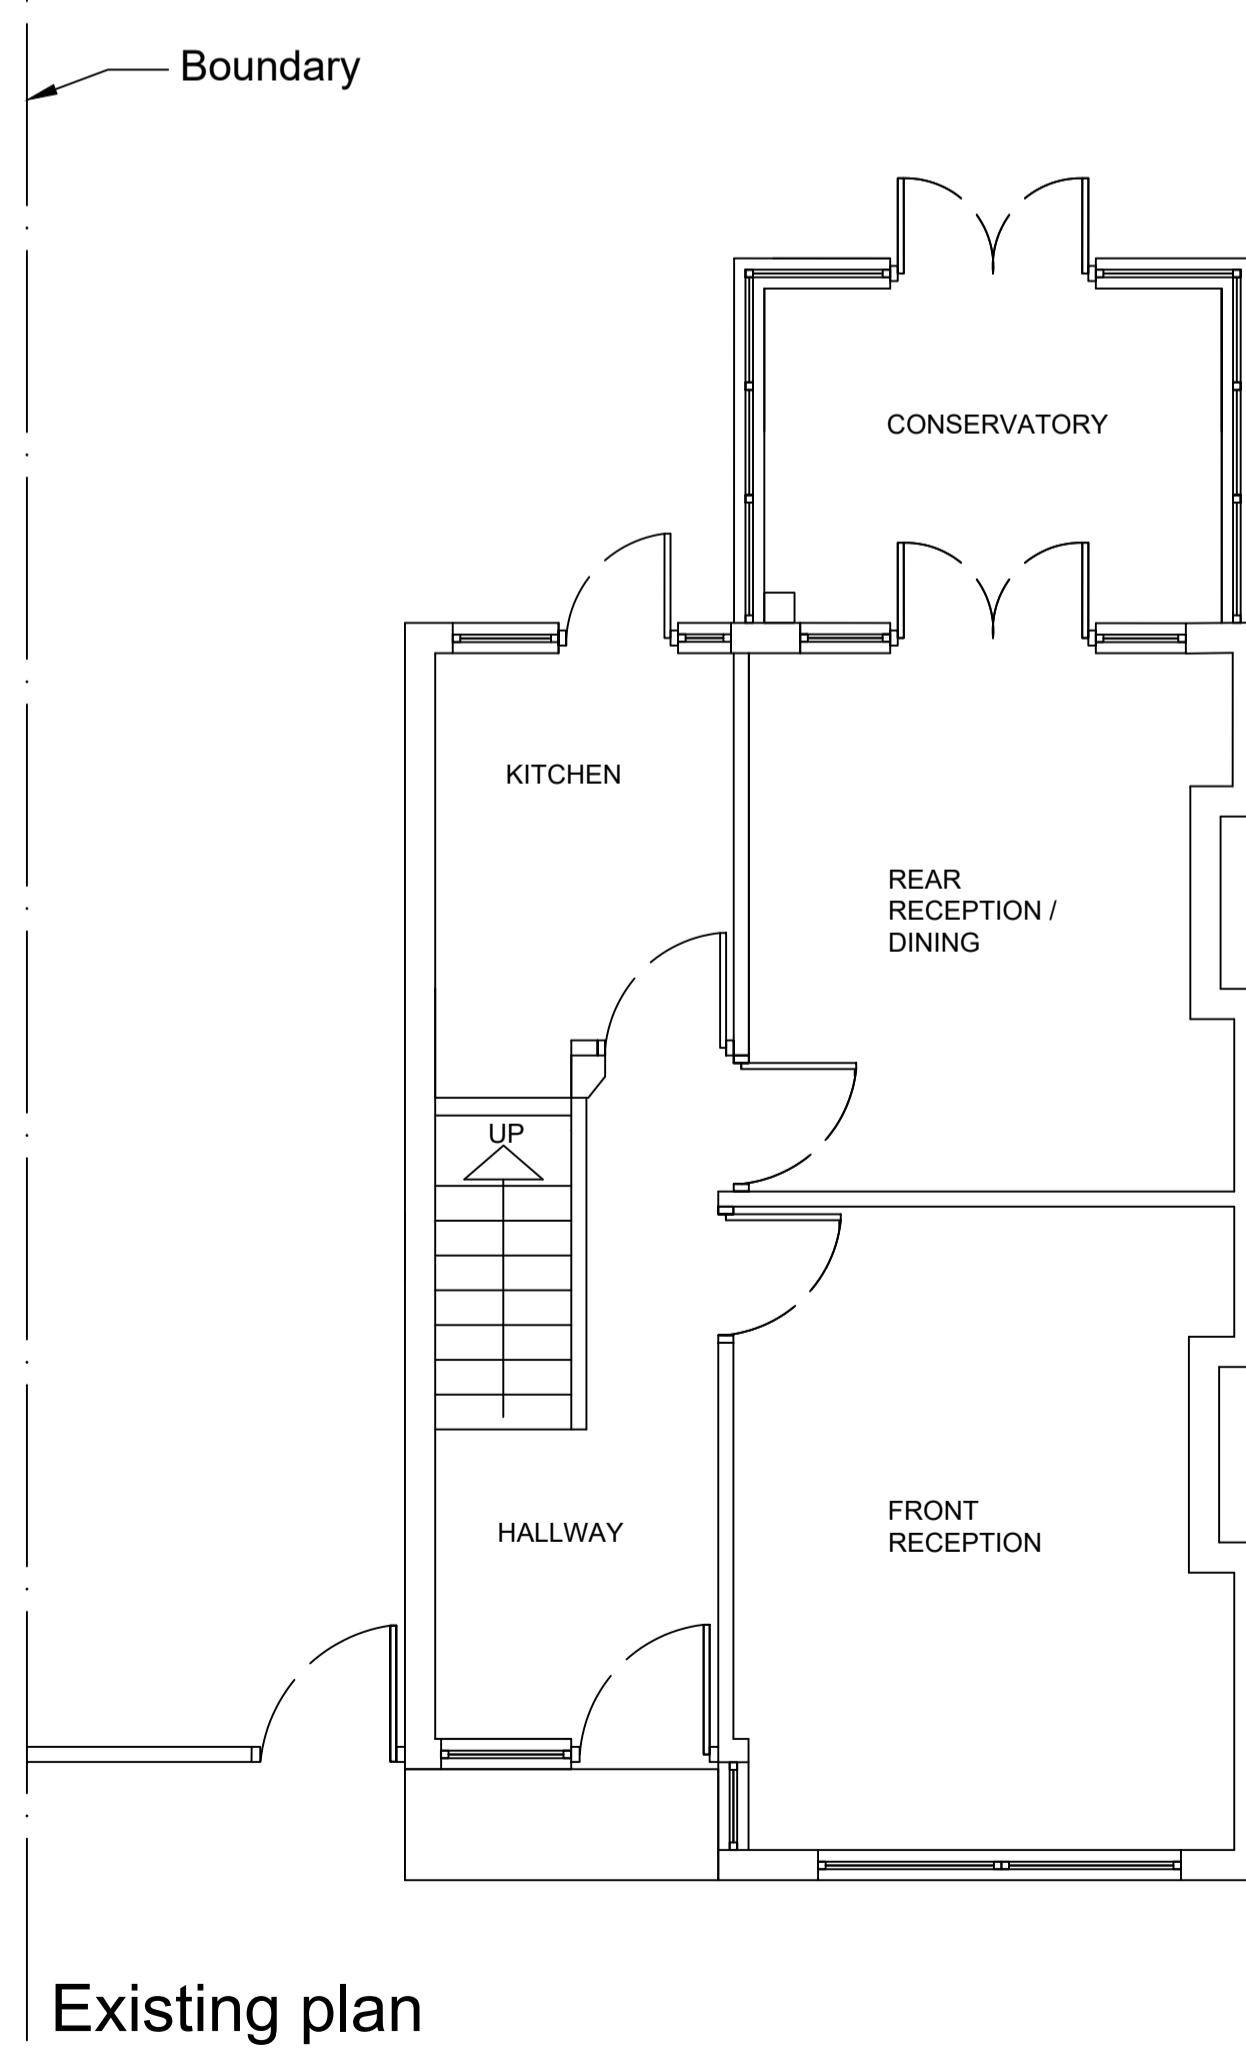

Existing plan

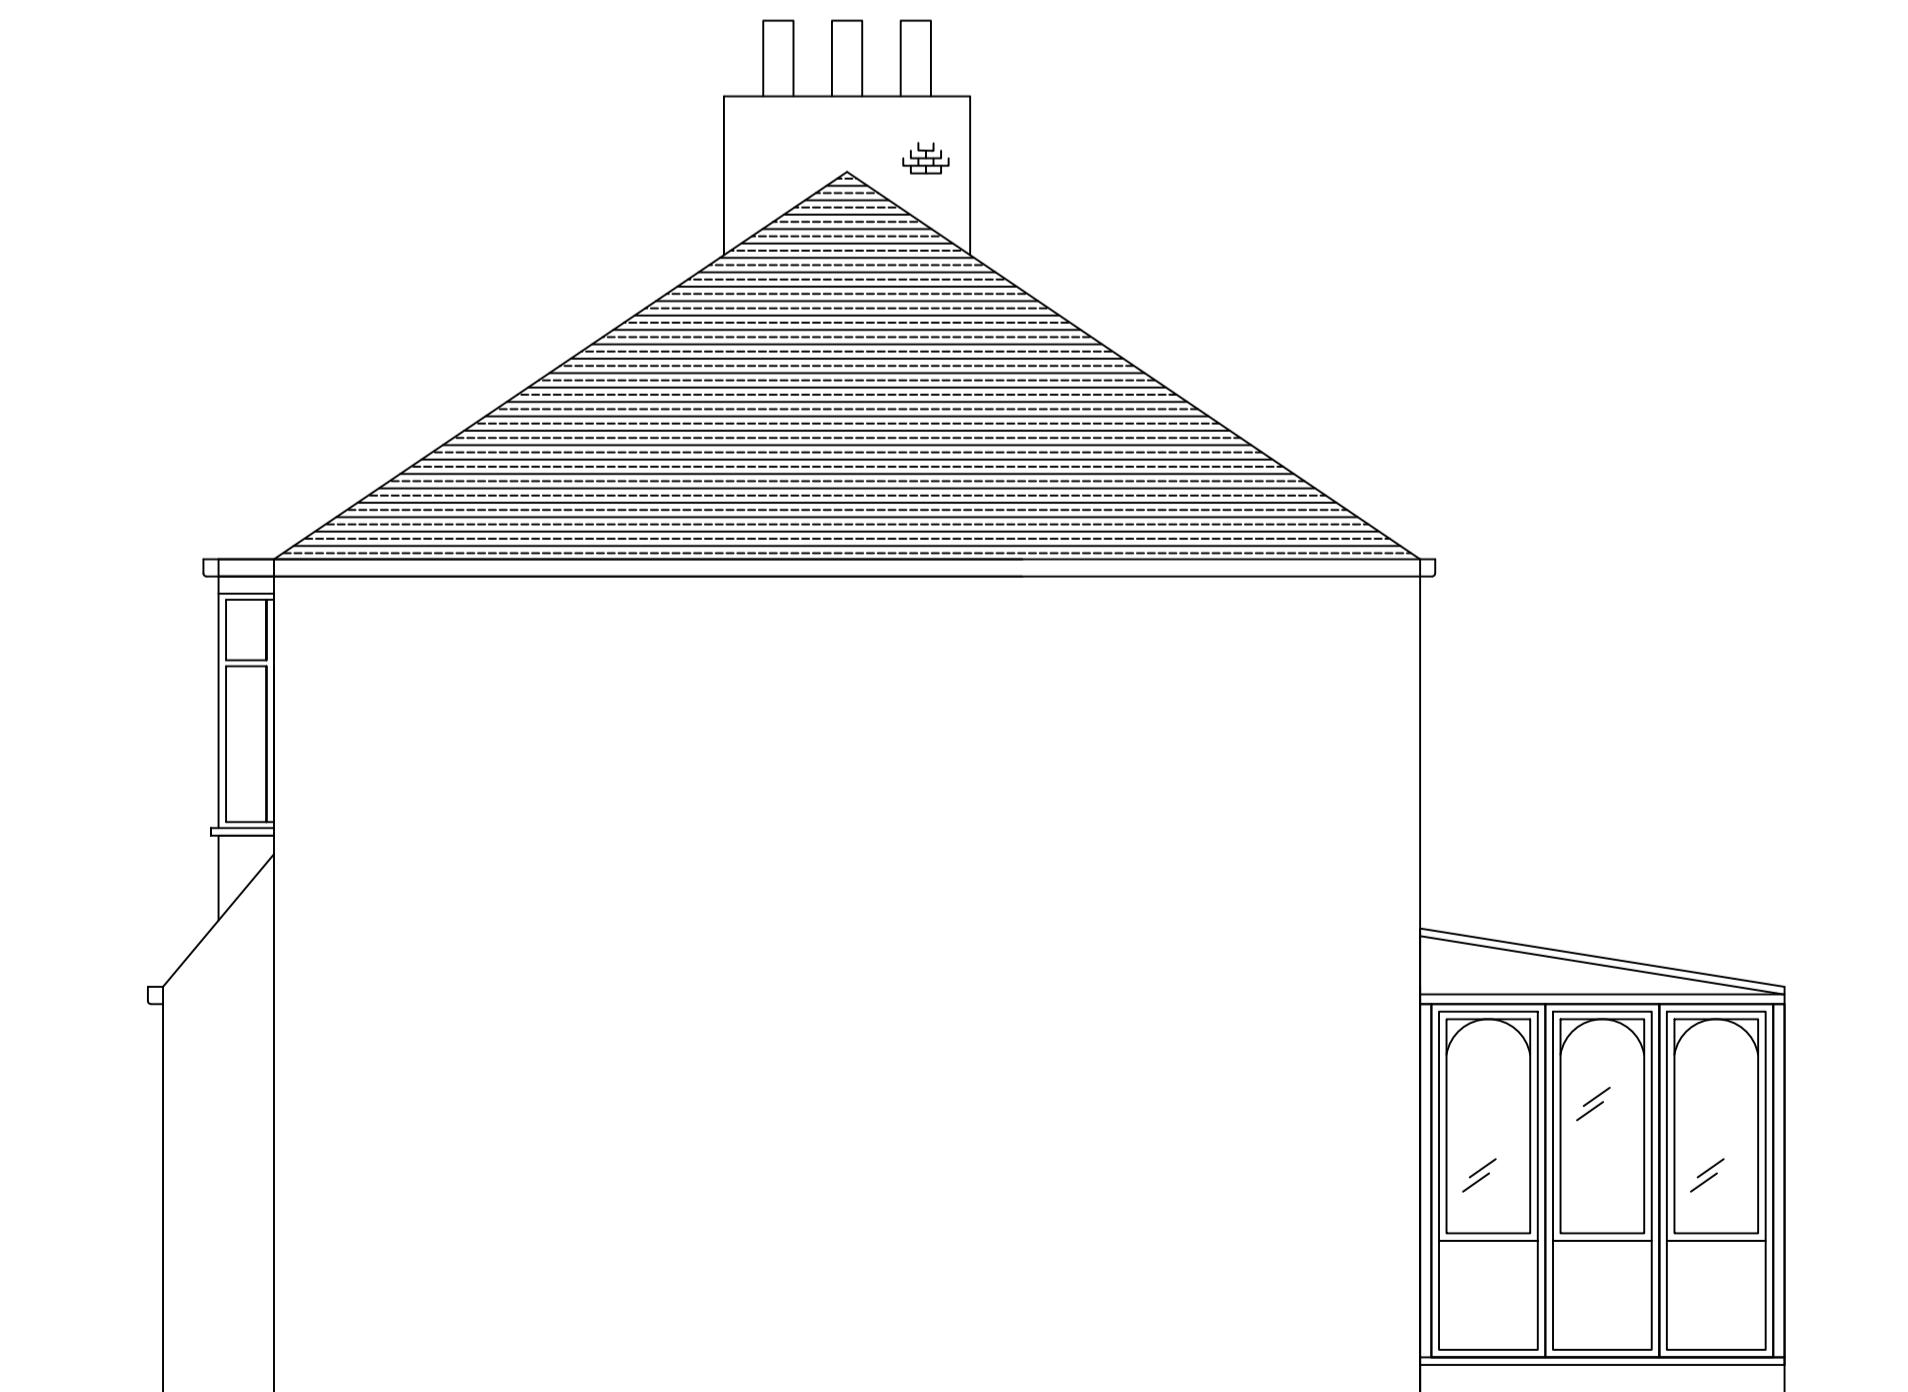

Boundary Elevation

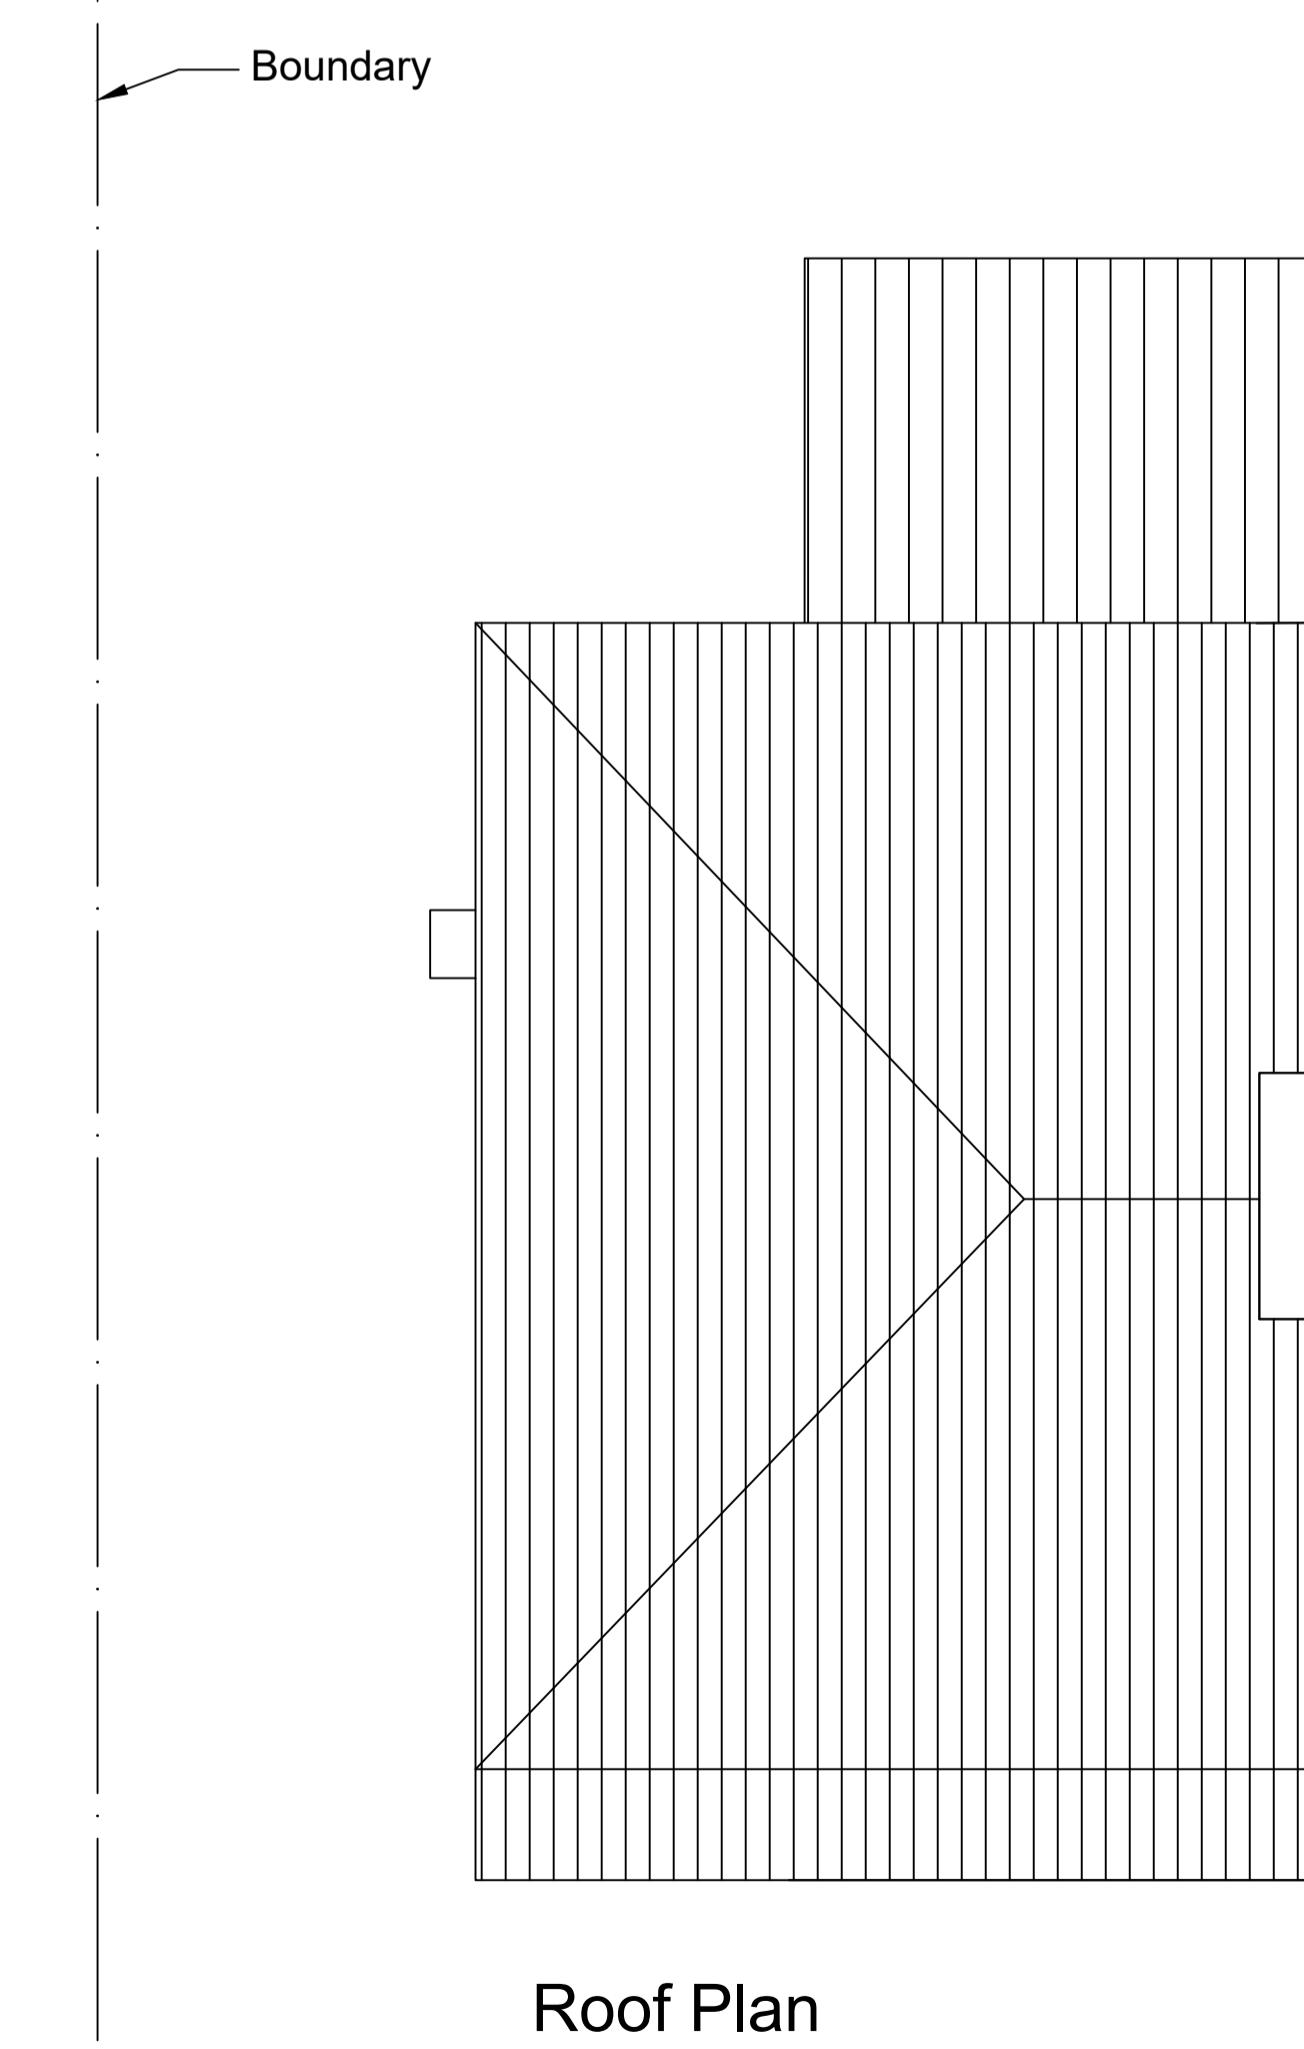

Roof Plan

0 1 2 3 4 5
METRES

Client :
MR & MRS JENKINSON
35 CRANLEY DRIVE
RUISLIP
MIDDLESEX
HA4 6BZ

Drawing Title:
EXISTING PLANS

SCALE: 1:50 @ A1
Drawn by: Margaret Leo
Drawing no: 100
Date: 07. 2025