




Front Elevation





Rear Elevation



Side Elevation

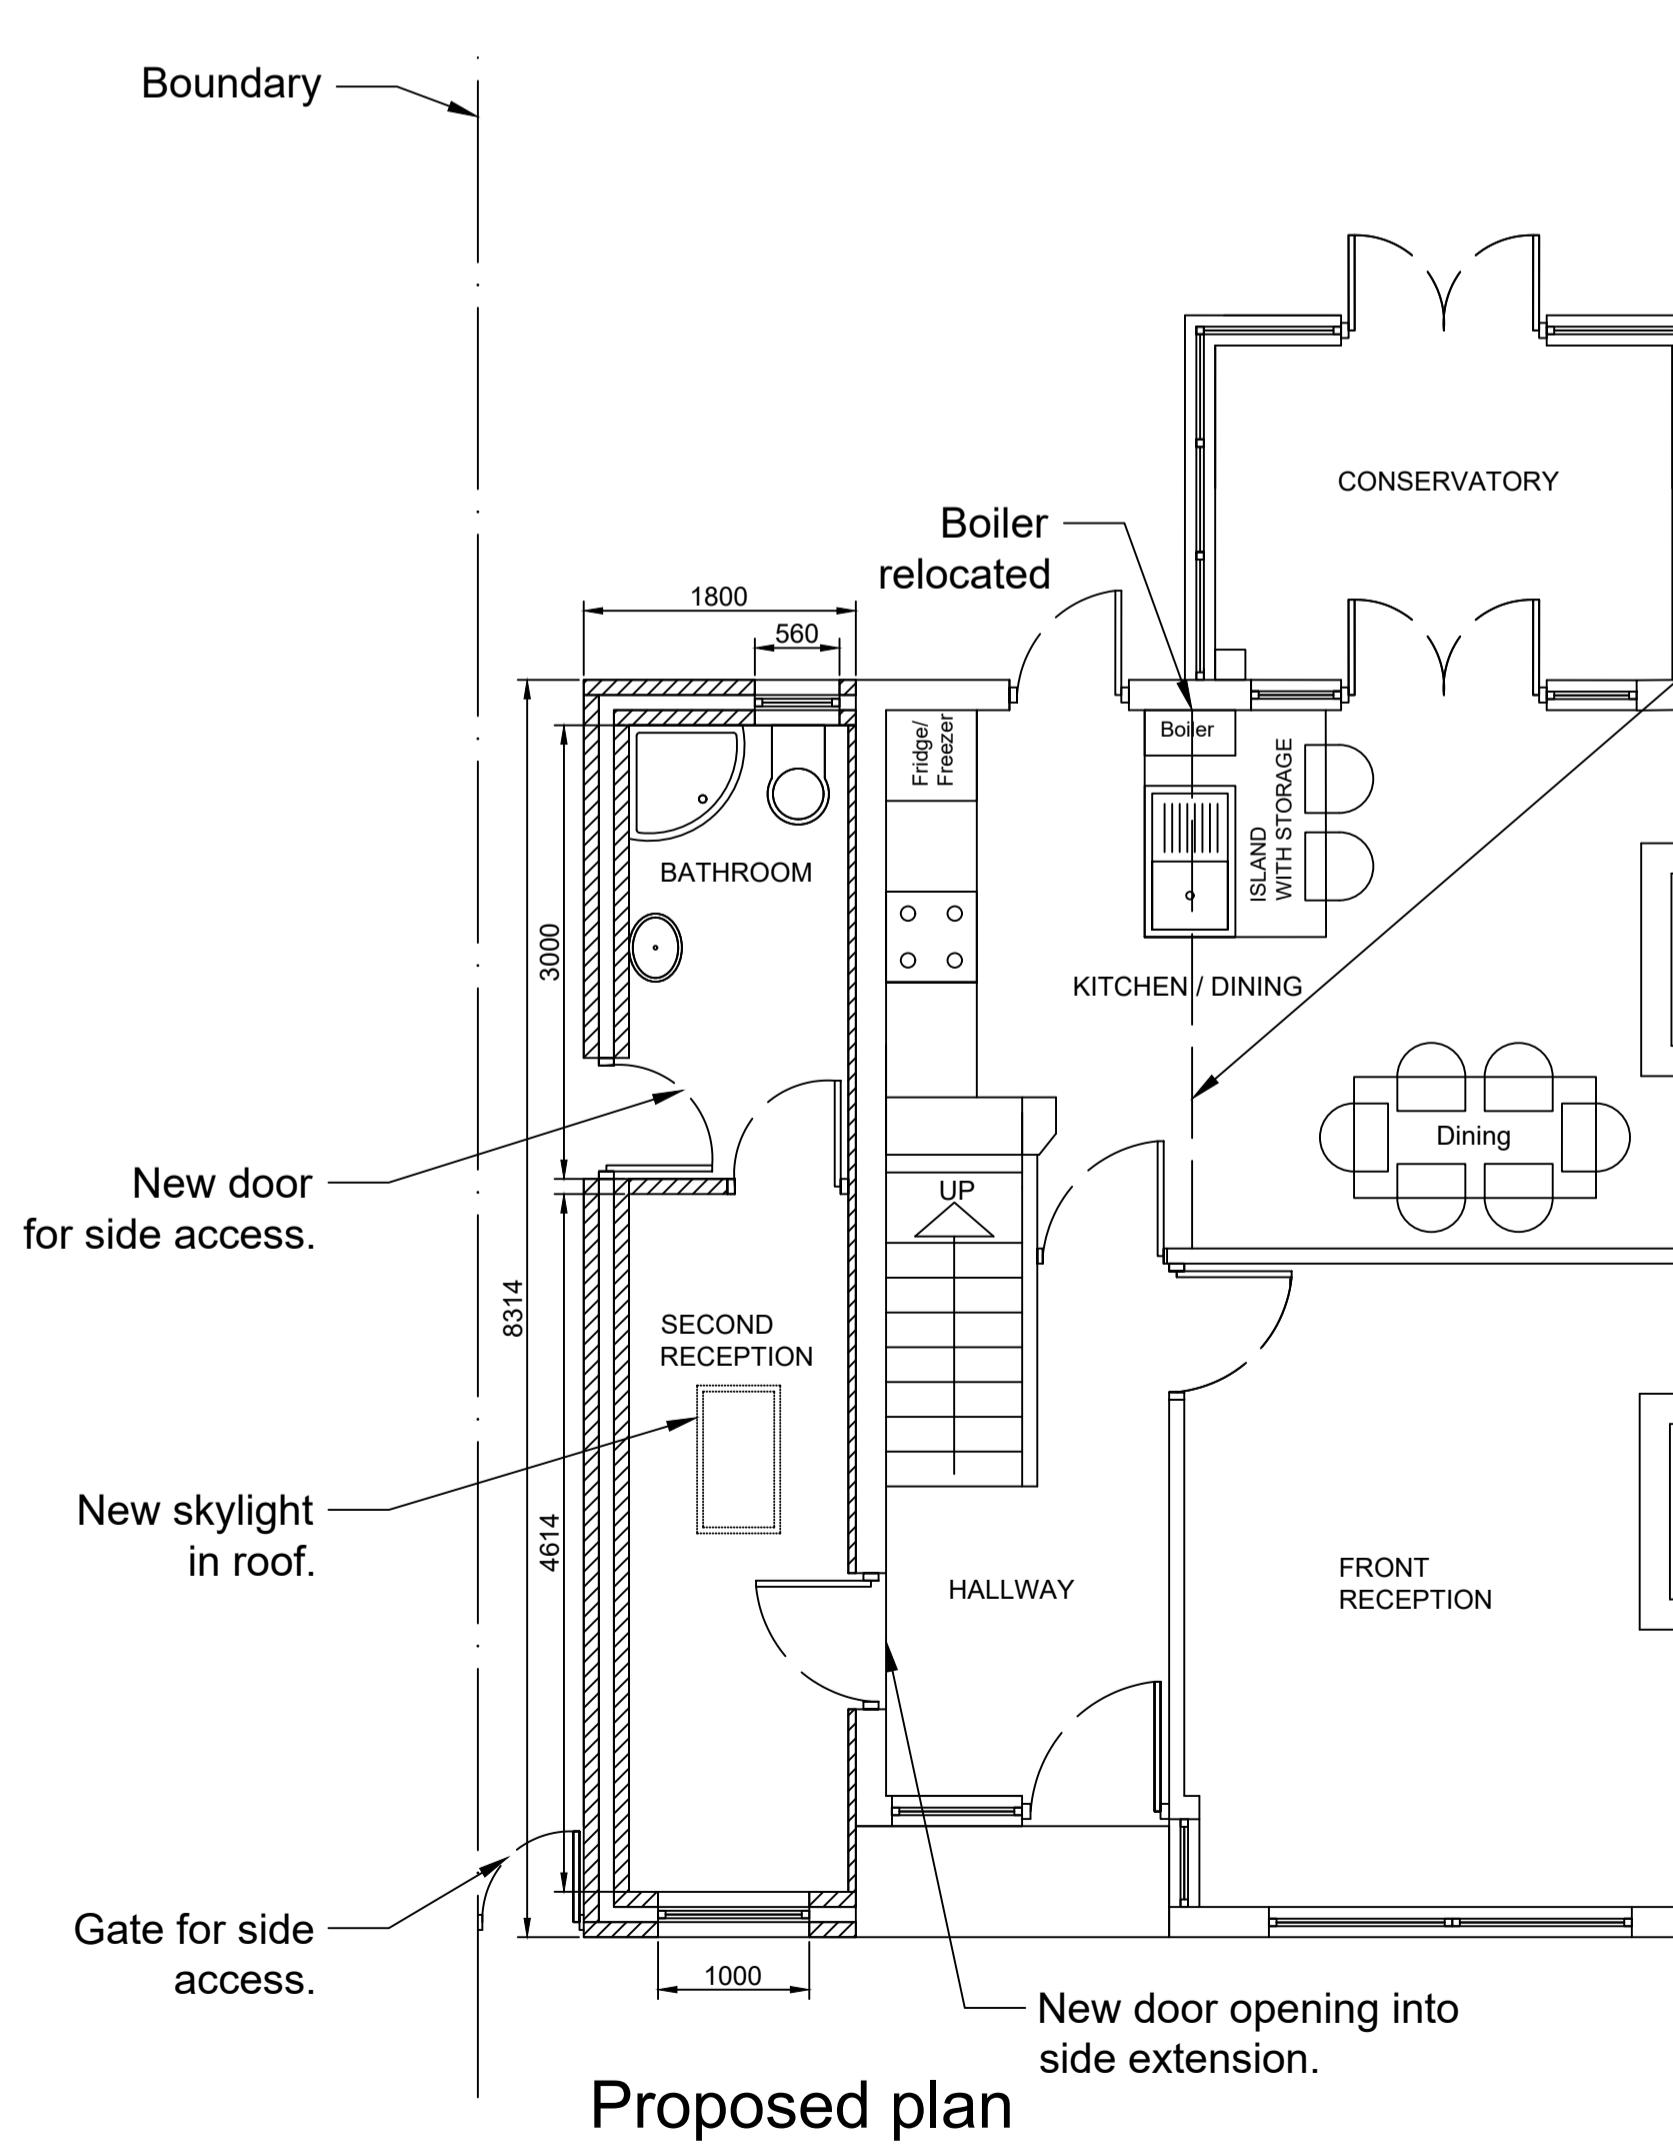


Boundary Elevation

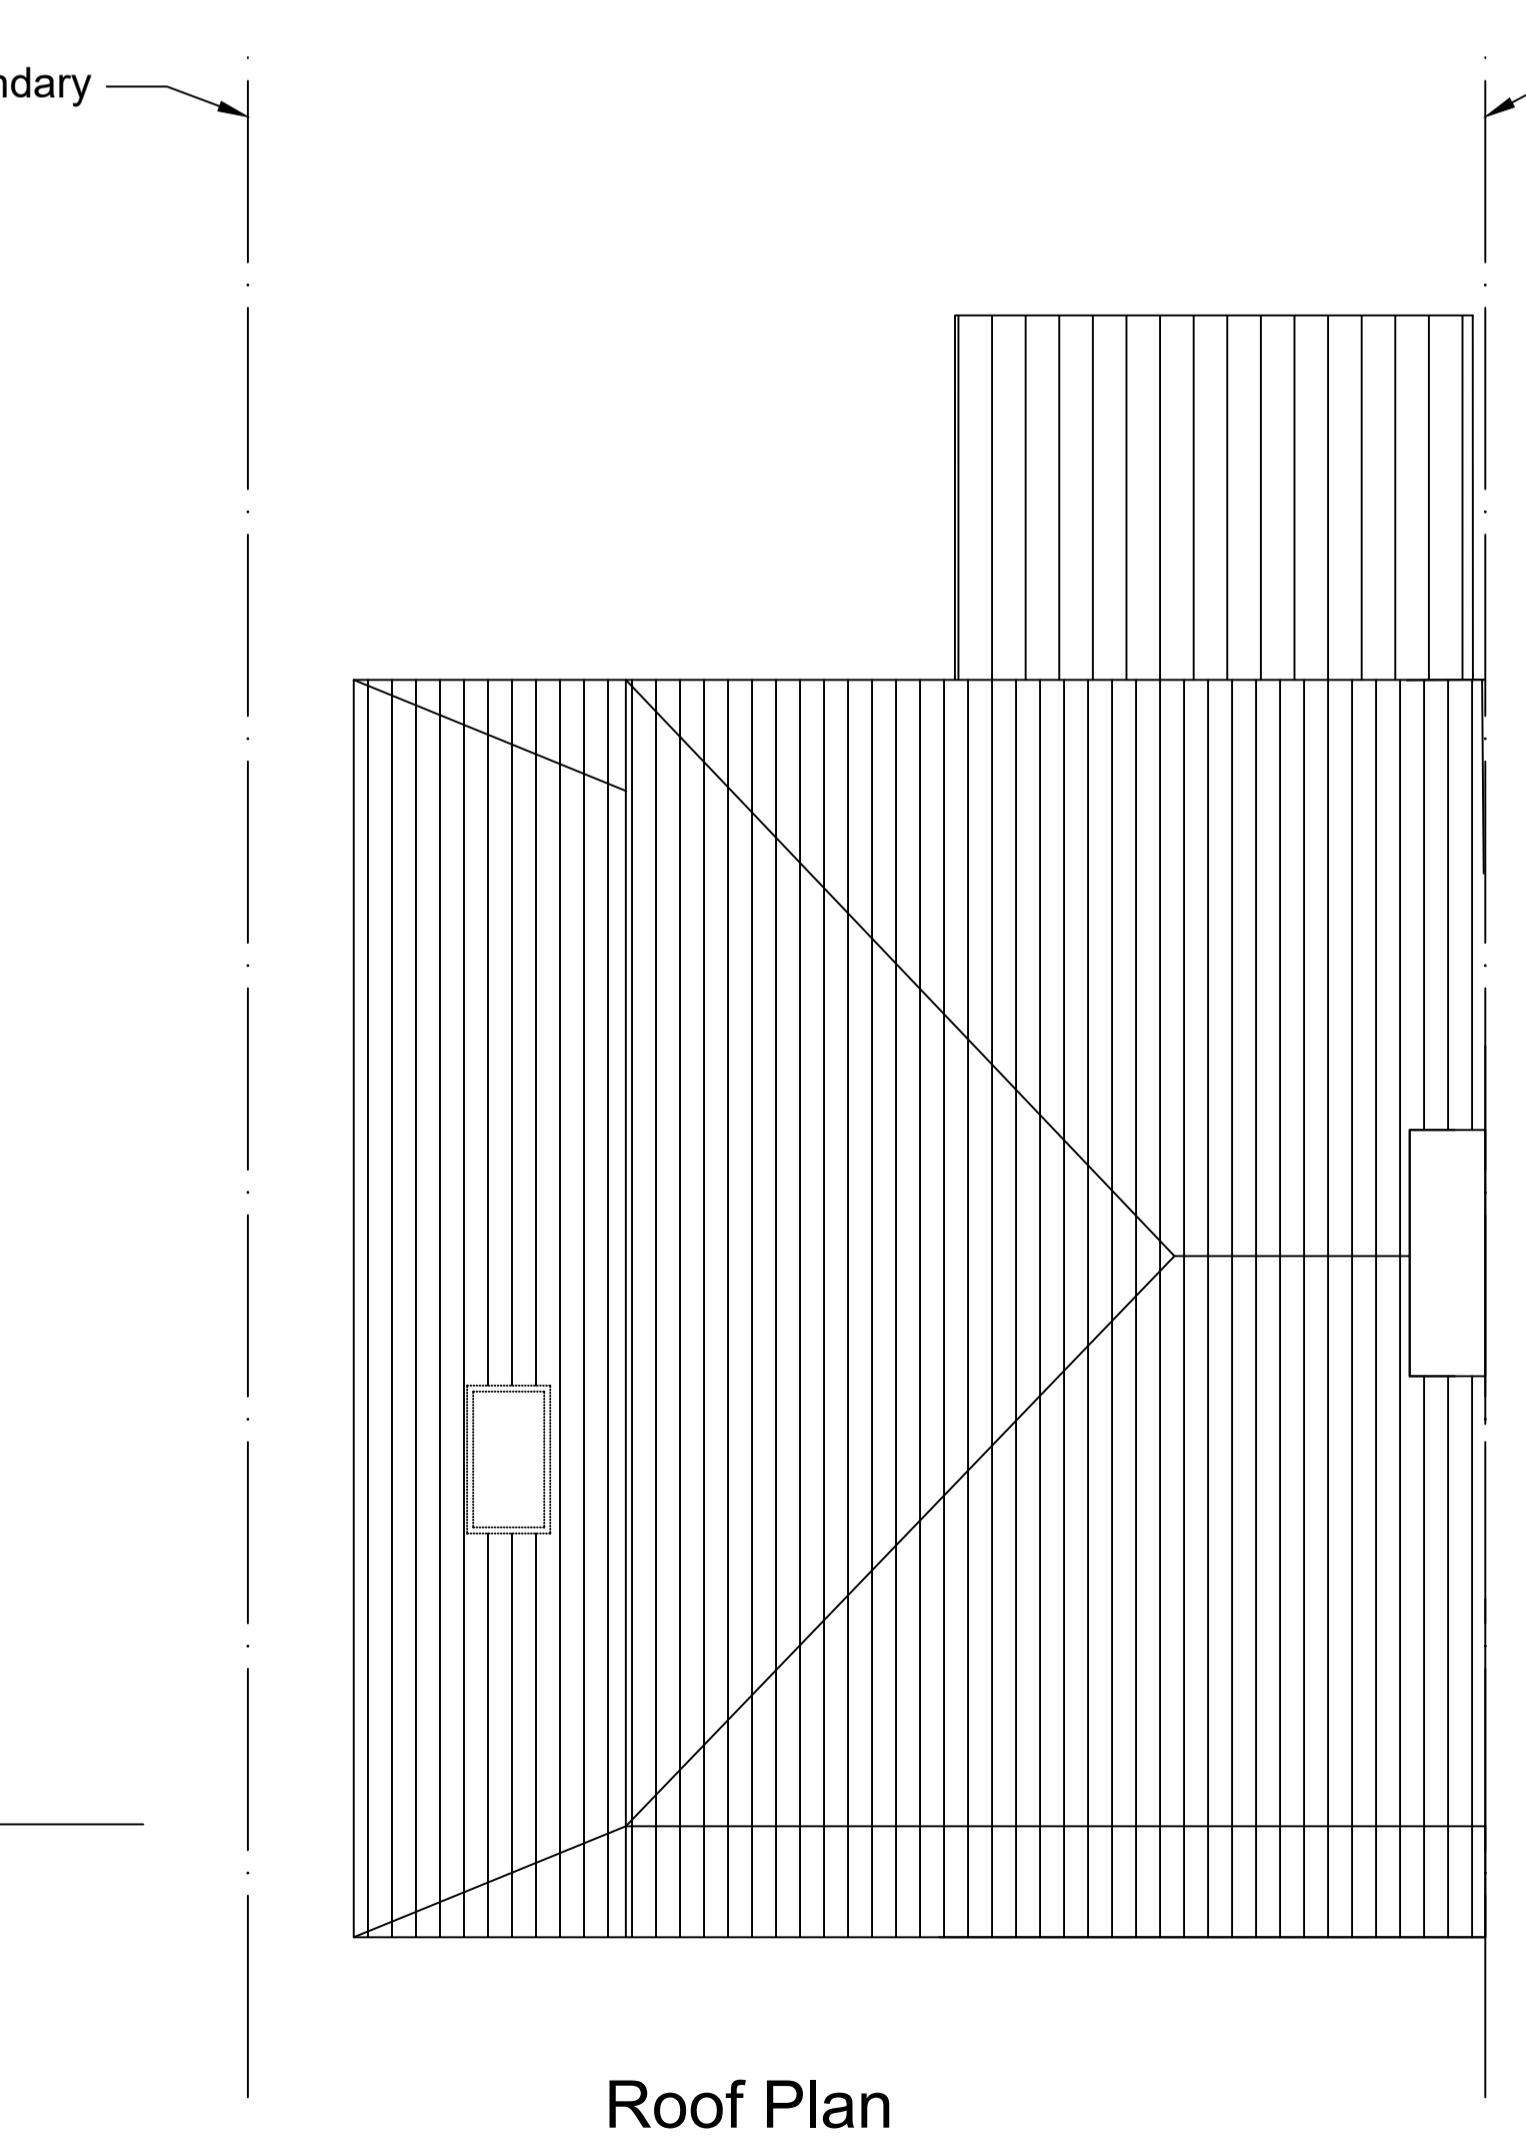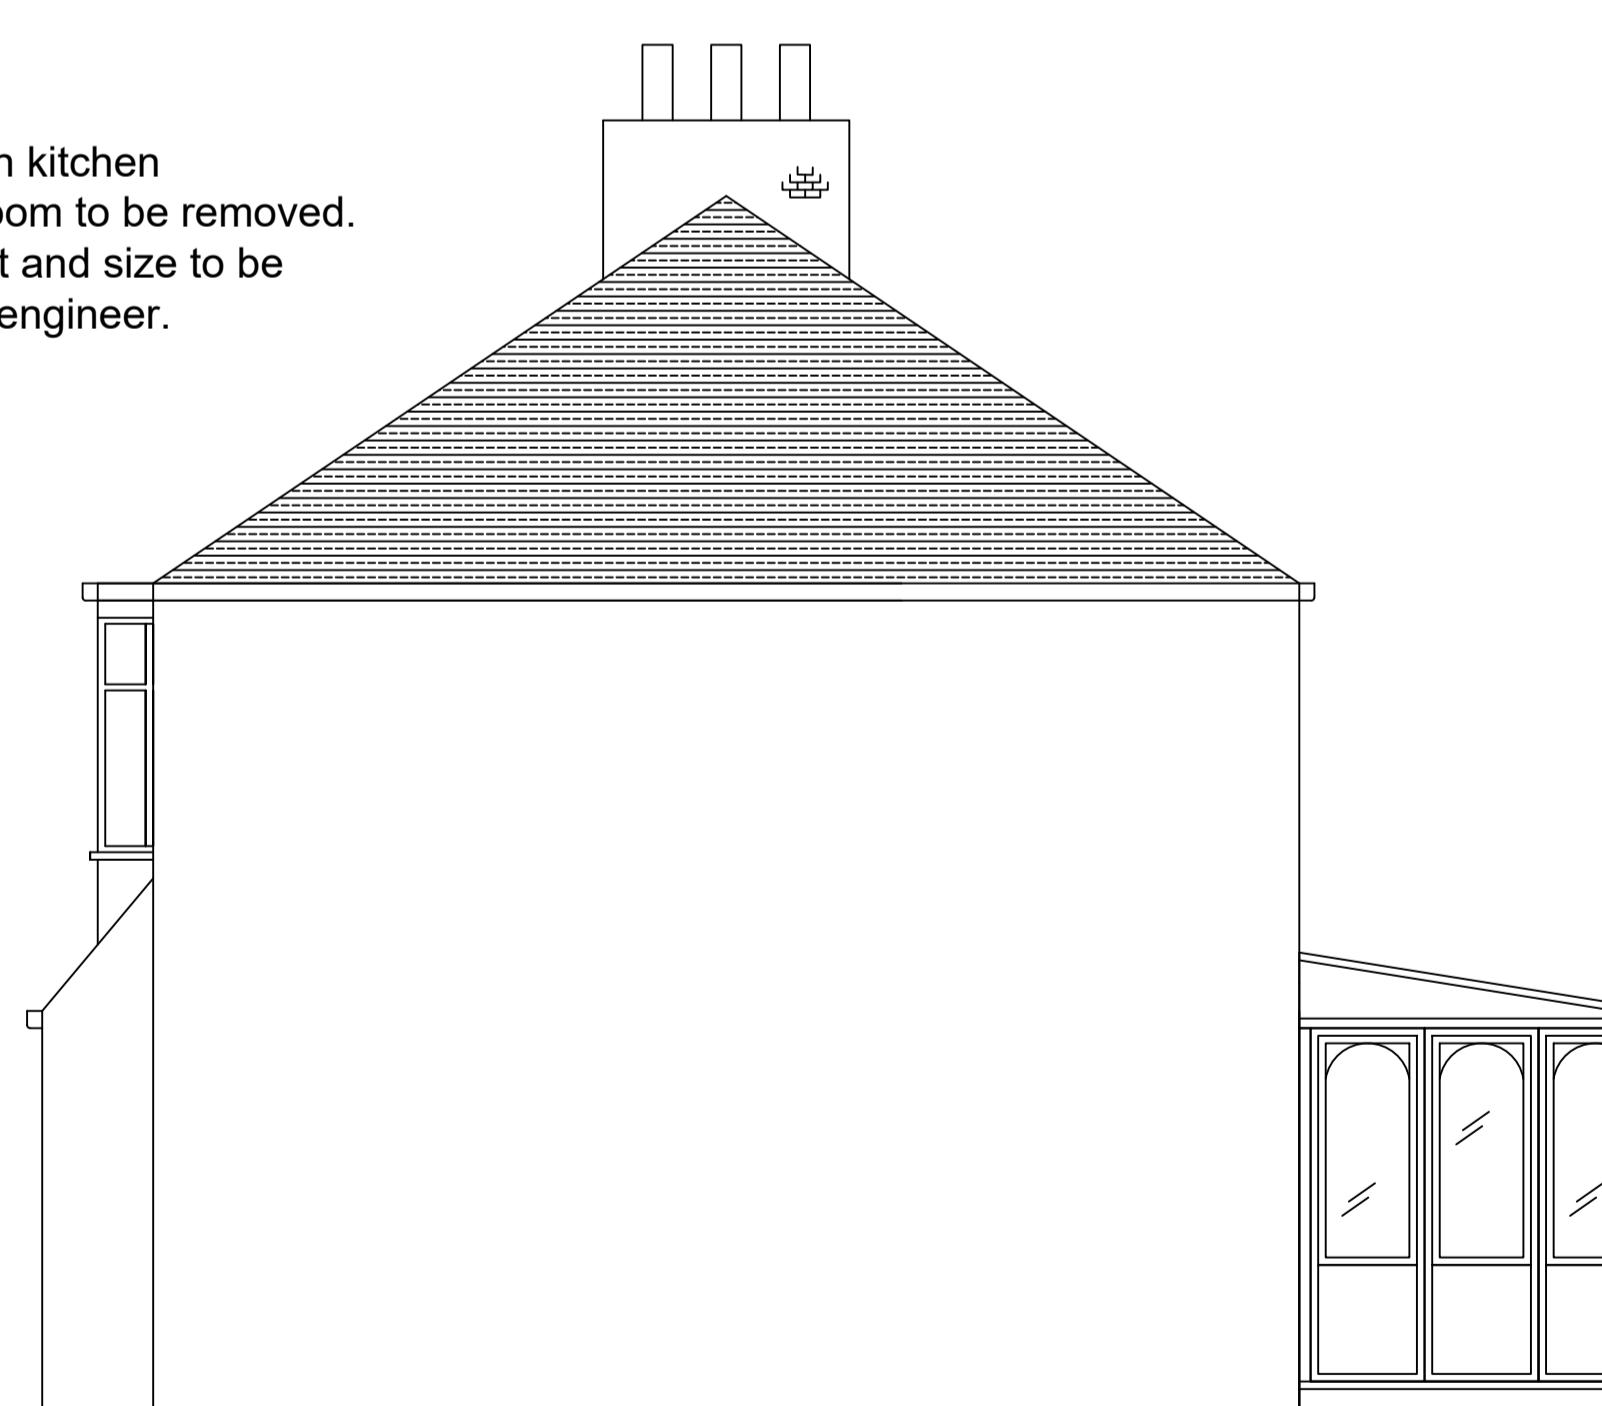

Client :
MR & MRS JENKINSON
35 CRANLEY DRIVE
RUISLIP
MIDDLESEX
HA4 6BZ

Drawing Title:
PROPOSED PLANS

SCALE: 1:50 @ A1
Drawn by: Margaret Leo
Drawing no: 101
Date: 07. 2025

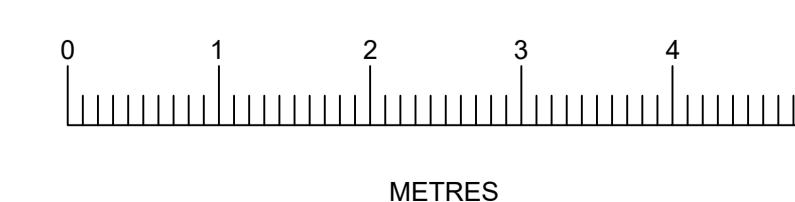

Notes:
All dimensions should be checked on the site by the contractor and such dimensions to be their responsibility.
Drawings are subject to statutory authority approval and are to be used for the purpose of planning.
Structural calculations and drawings to be supplied by a structural engineer.
All work must comply with relevant British Standards and Building Regulations requirements.
Drawing errors and omissions to be reported to the architectural designer.
All fixed furniture drawn is for guidance only.

Building materials to be in keeping with the existing property.
Windows and doors to match existing.
New roof to be tiled to match existing.