



GROUND FLOOR PLAN

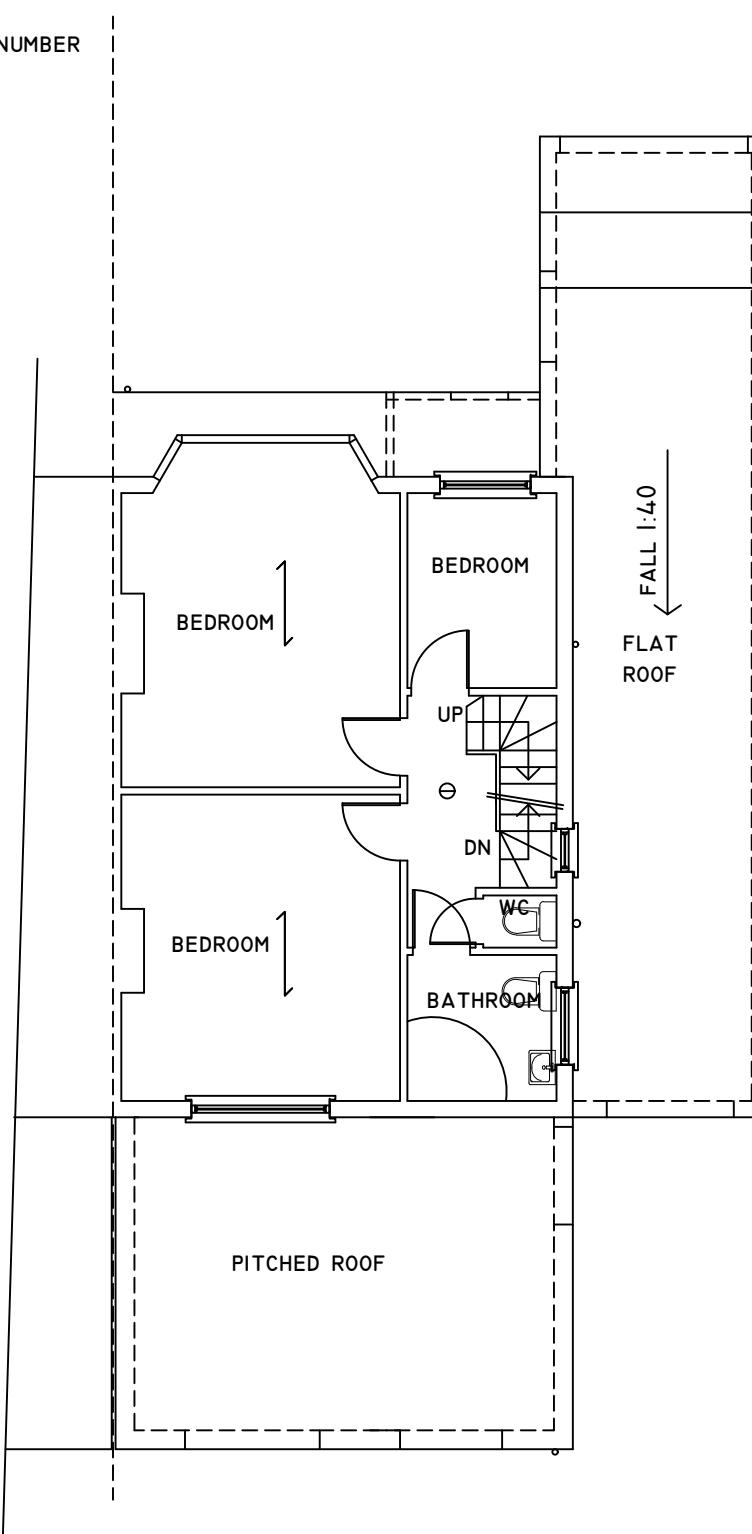

FIRST FLOOR PLAN

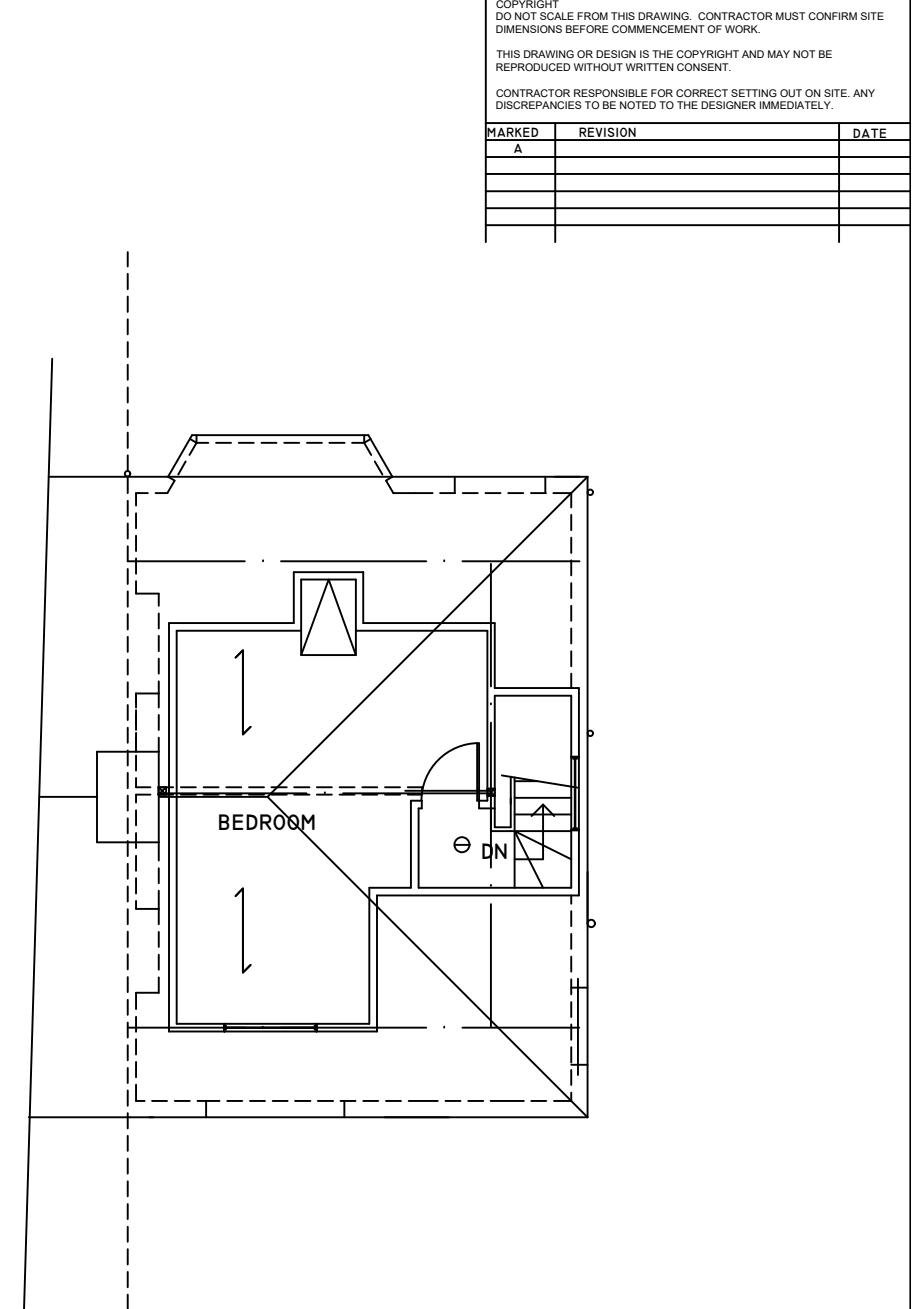

LOFT FLOOR PLAN

0 10M

CHECKED:	DATE: SEPT 2025	DRAWING TITLE: PROPOSED GROUND, FIRST AND LOFT FLOOR PLAN	PROJECT: 527 UXBRIDGE ROAD HAYES UB4 8HN
DRAWN:	SCALE: 1:100		
DRAWING NUMBER:	01		