

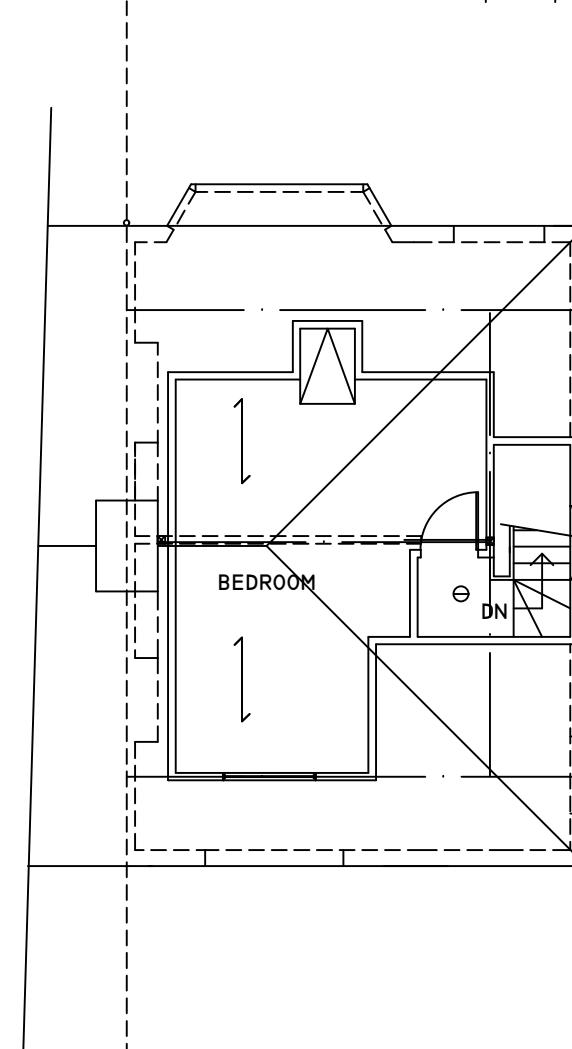
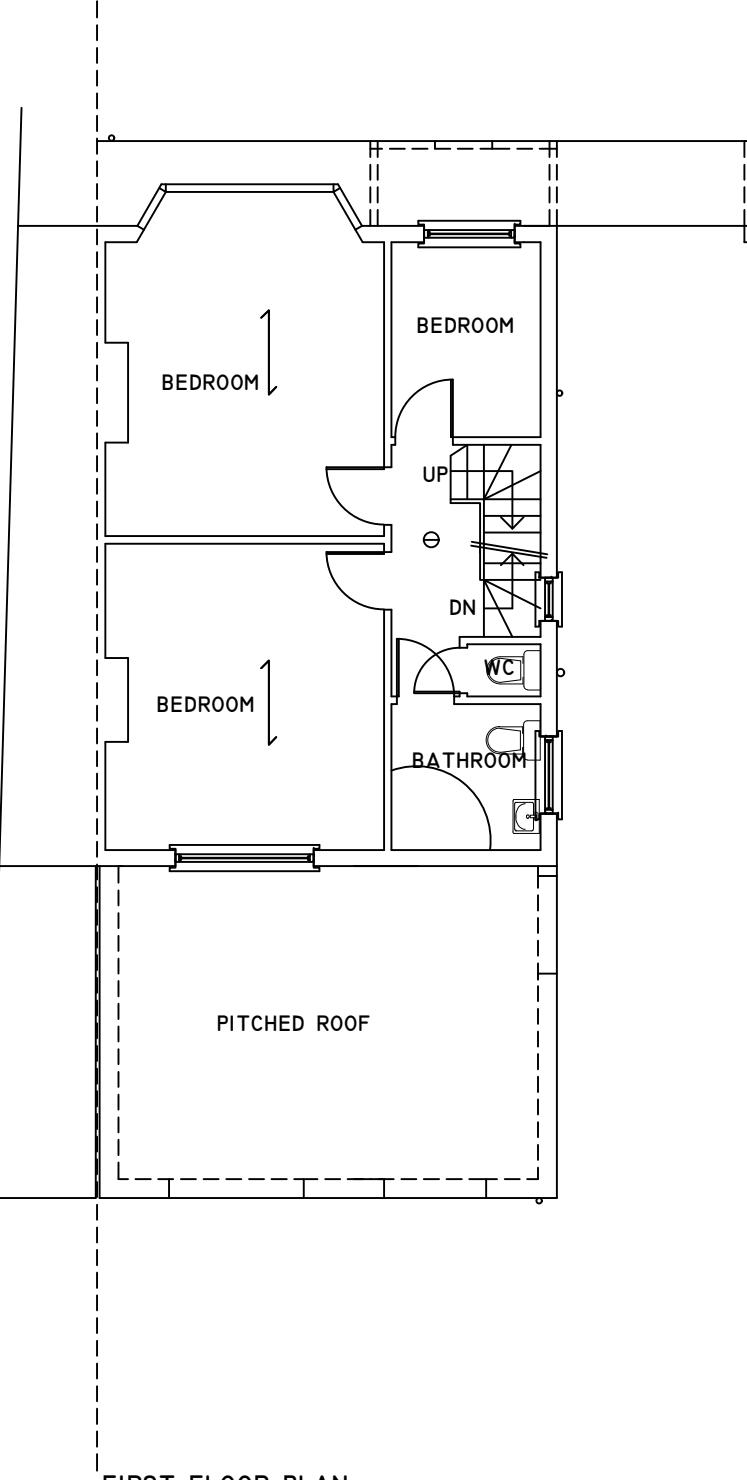


COPYRIGHT  
DO NOT SCALE FROM THIS DRAWING. CONTRACTOR MUST CONFIRM SITE  
DIMENSIONS BEFORE COMMENCEMENT OF WORK.  
THIS DRAWING OR DESIGN IS THE COPYRIGHT AND MAY NOT BE  
REPRODUCED WITHOUT WRITTEN CONSENT.  
CONTRACTOR RESPONSIBLE FOR CORRECT SETTING OUT ON SITE. ANY  
DISCREPANCIES TO BE NOTED TO THE DESIGNER IMMEDIATELY.

MARKED	REVISION	DATE
A		

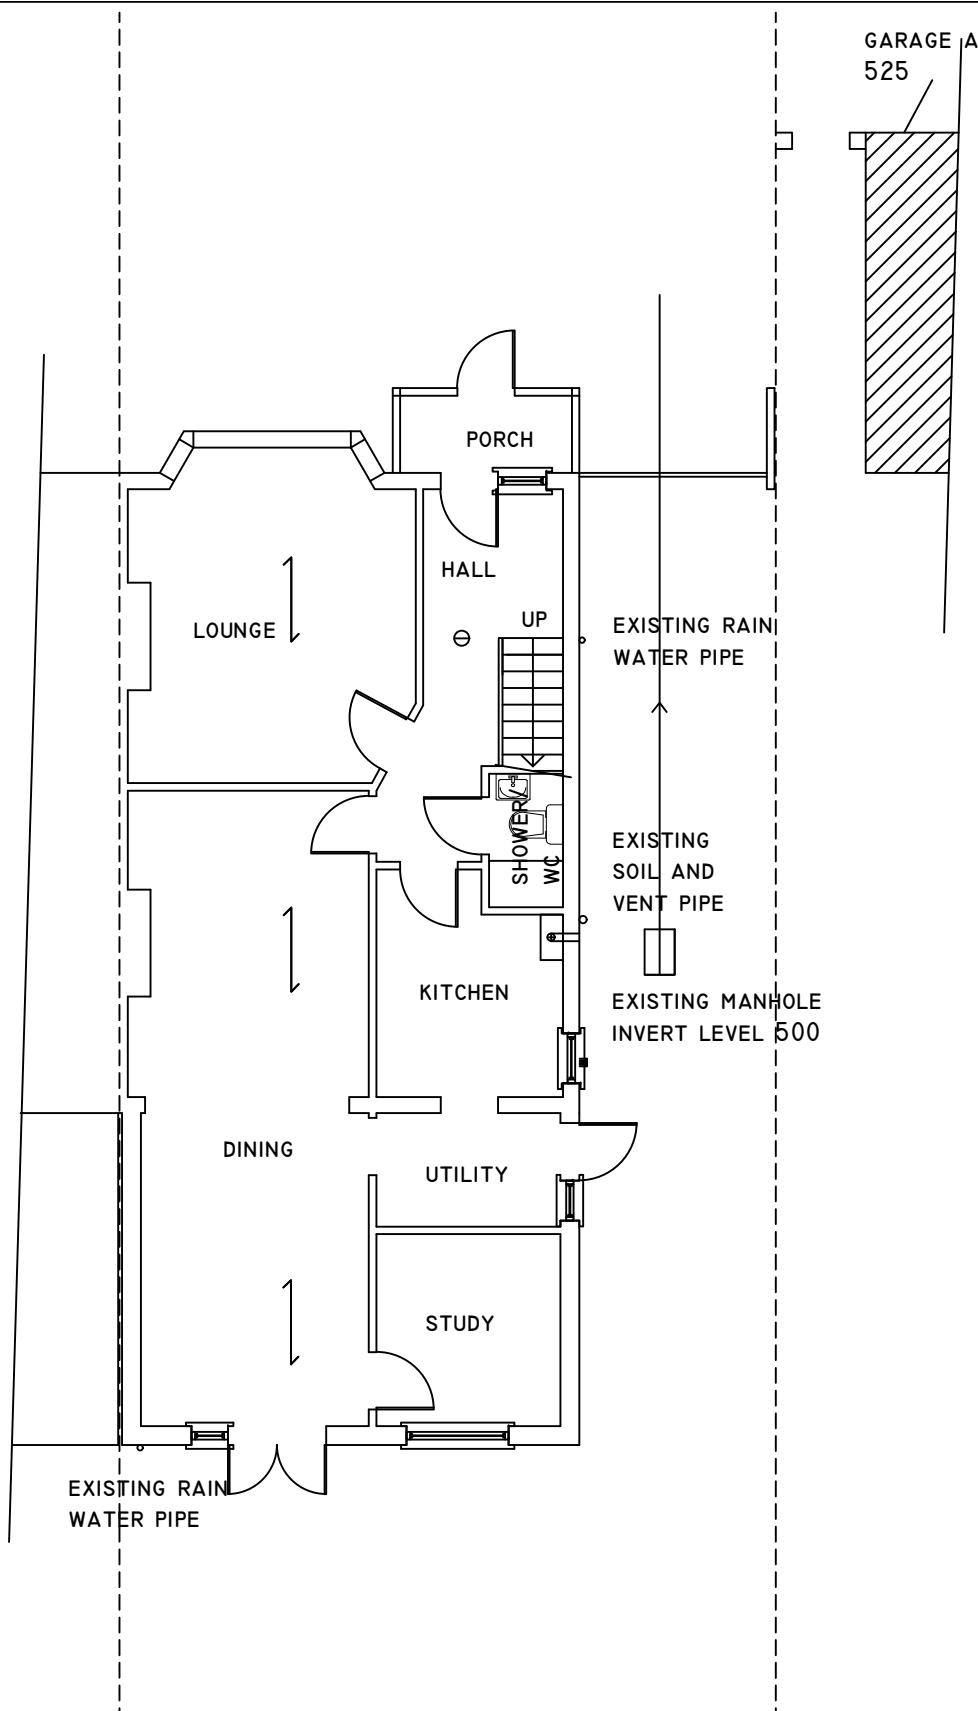

0 10M

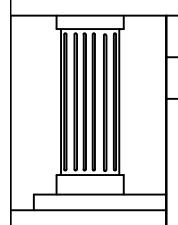

CHECKED: SEPT 2025  
DRAWN: 1:100  
DRAWING NUMBER:

02

DRAWING TITLE:  
EXISTING GROUND, FIRST AND  
LOFT FLOOR PLAN

PROJECT:  
527 UXBRIDGE ROAD  
HAYES  
UB4 8HN

