




FRONT ELEVATION

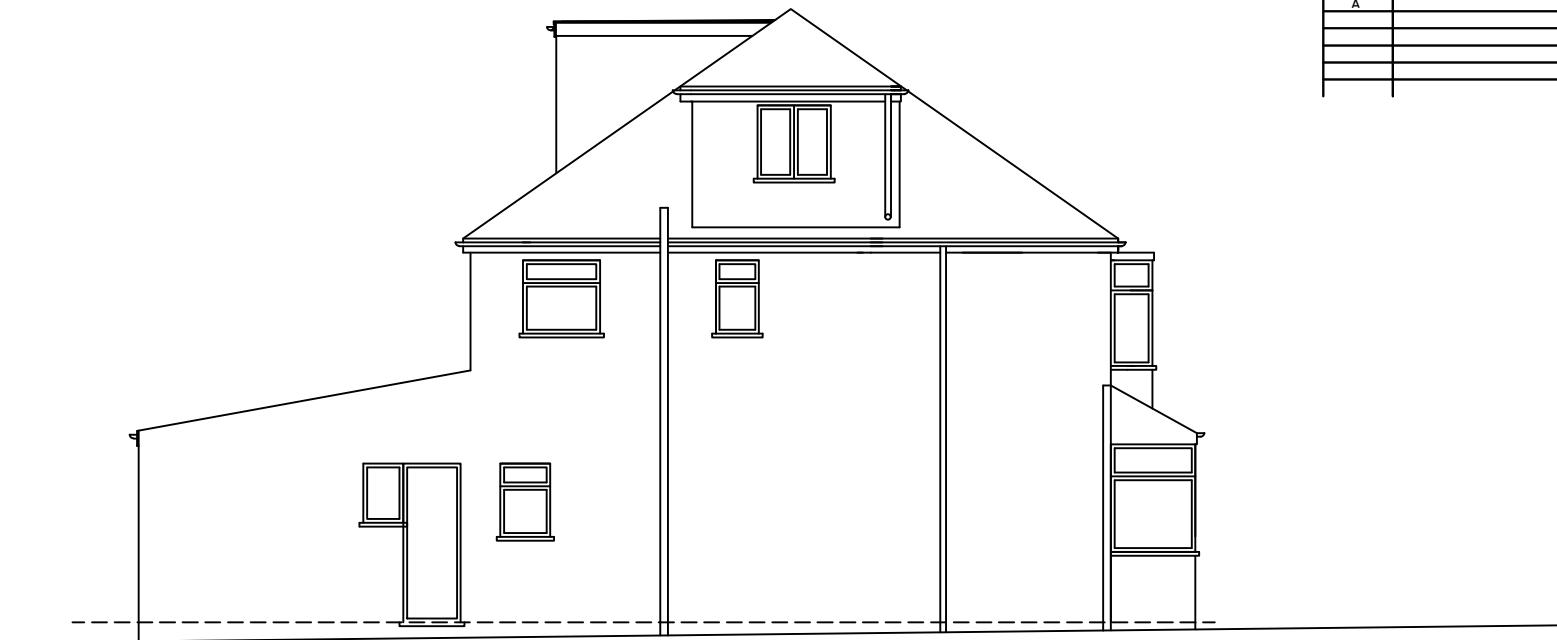

SIDE ELEVATION

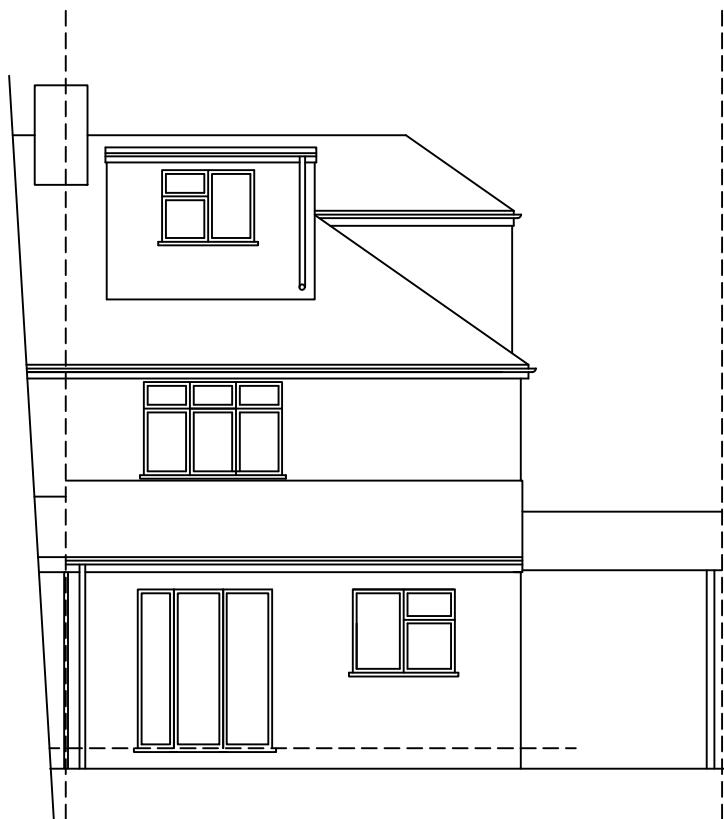

REAR ELEVATION

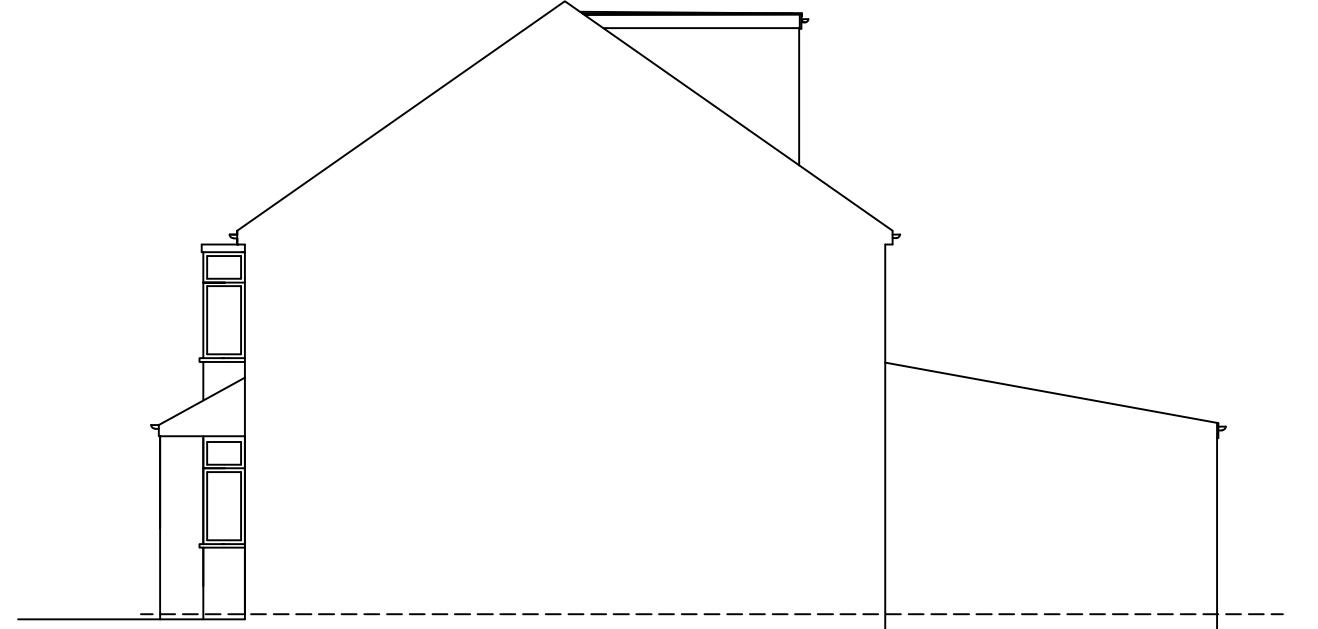

FLANK ELEVATION

10M

	CHECKED:	DATE: SEPT 2025
	DRAWN:	SCALE: 1:100
	DRAWING NUMBER:	

DRAWING TITLE:
EXISTING ELEVATIONS

03

PROJECT:
527 UXBRIDGE ROAD
HAYES
UB4 8HN