


FRONT ELEVATION




SIDE ELEVATION

NOTES

- 1. WINDOW IN SIDE WALL TO BE OBSCURE-GLAZED LEVEL 3,
AND FIXED SHUT TO 1.7M ABOVE FLOOR LEVEL
- 2. EXTERNAL MATERIALS TO MATCH EXISTING

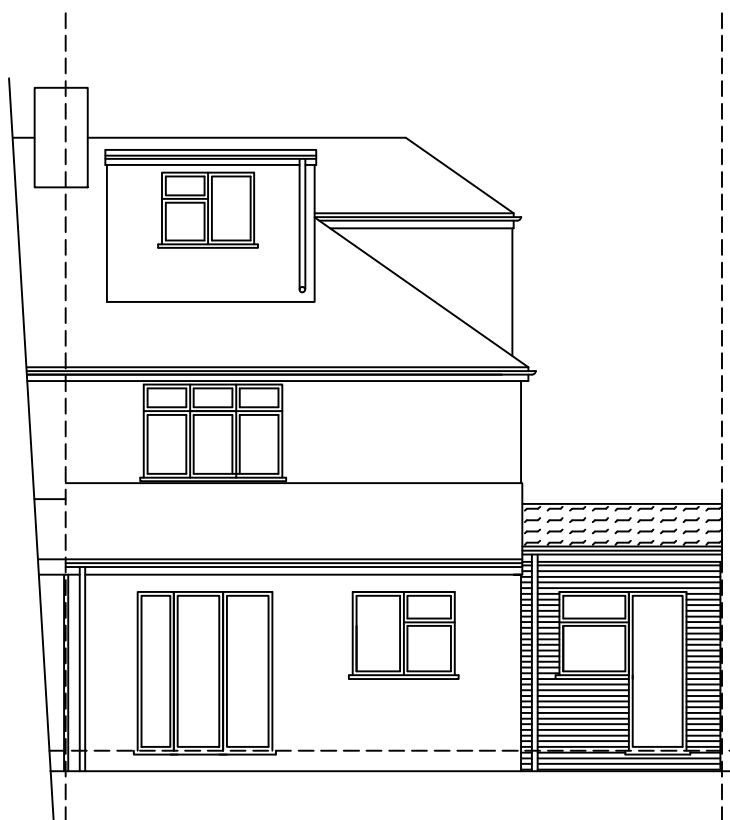

REAR ELEVATION

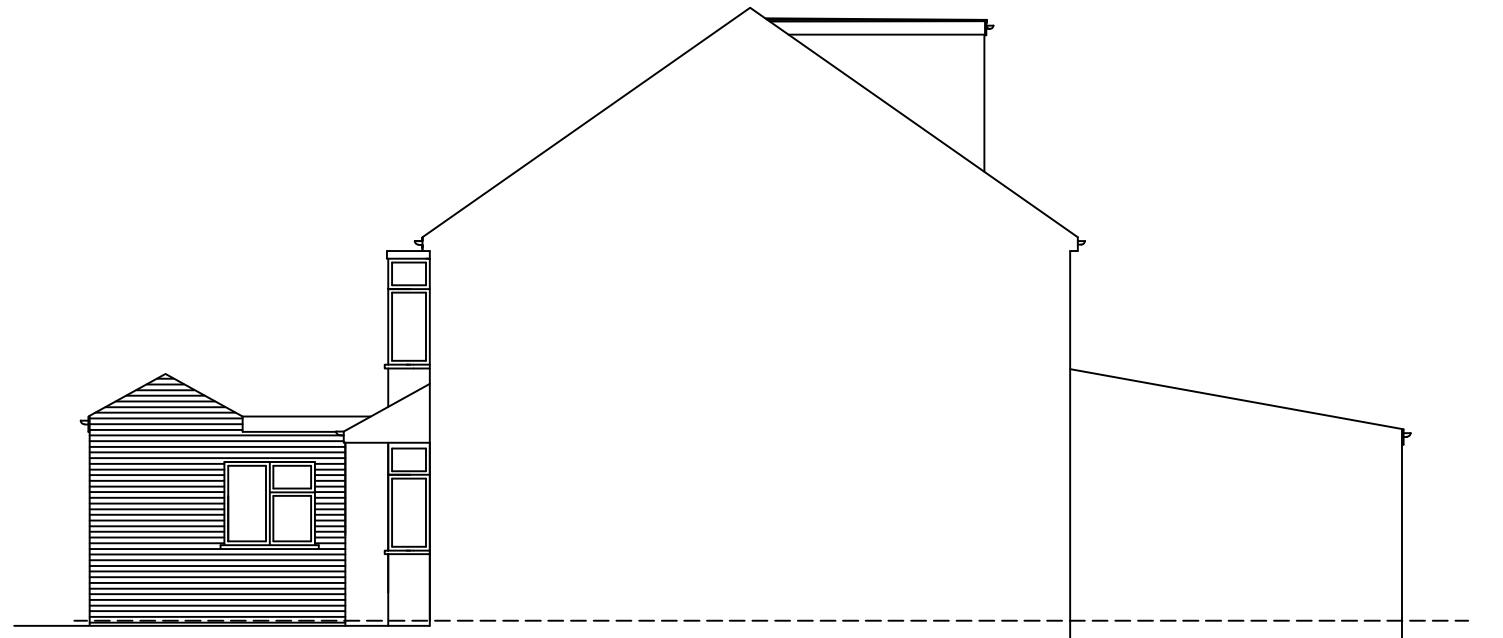

FLANK ELEVATION

10M

	CHECKED:	DATE: SEPT 2025
	DRAWN:	SCALE: 1:100
DRAWING NUMBER:		
04		

DRAWING TITLE:
PROPOSED
ELEVATIONS

PROJECT:
527 UXBRIDGE ROAD
HAYES
UB4 8HN