




PROPOSED GROUND FLOOR PLAN
SCALE 1:100

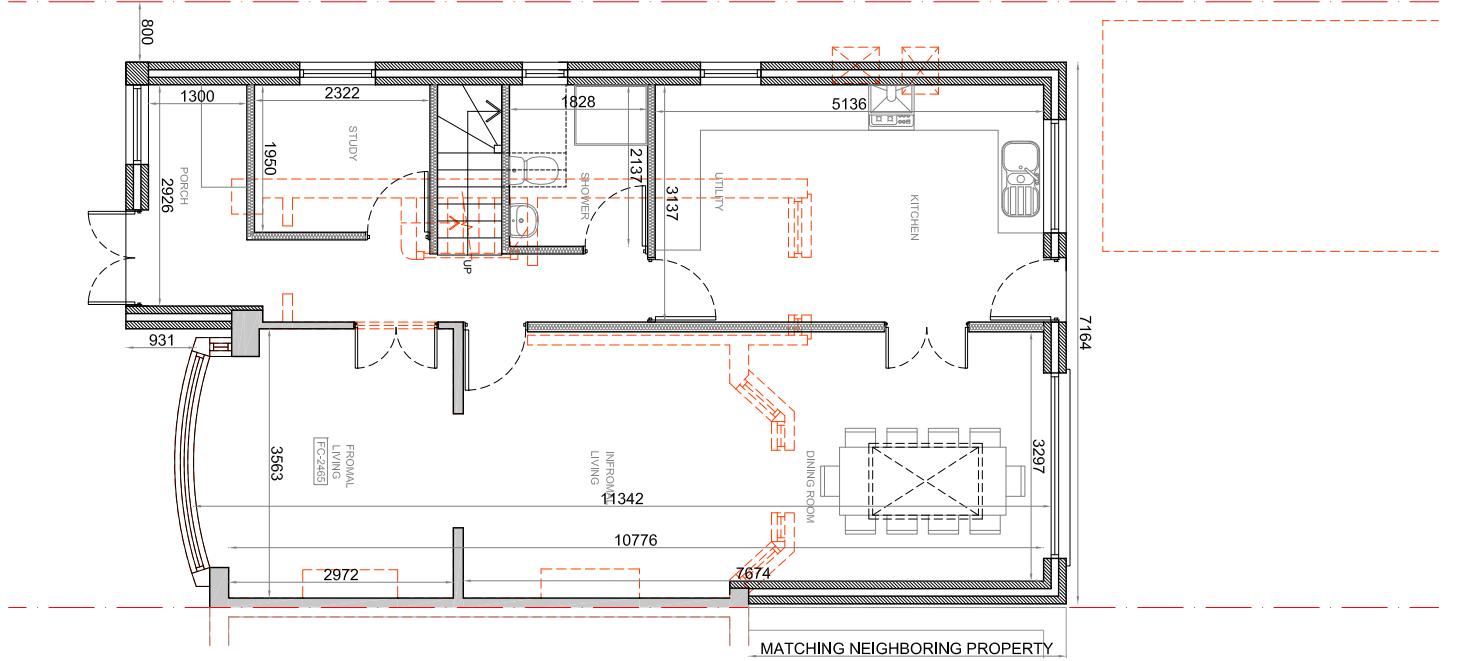


PROPOSED FIRST FLOOR PLAN
SCALE 1:100

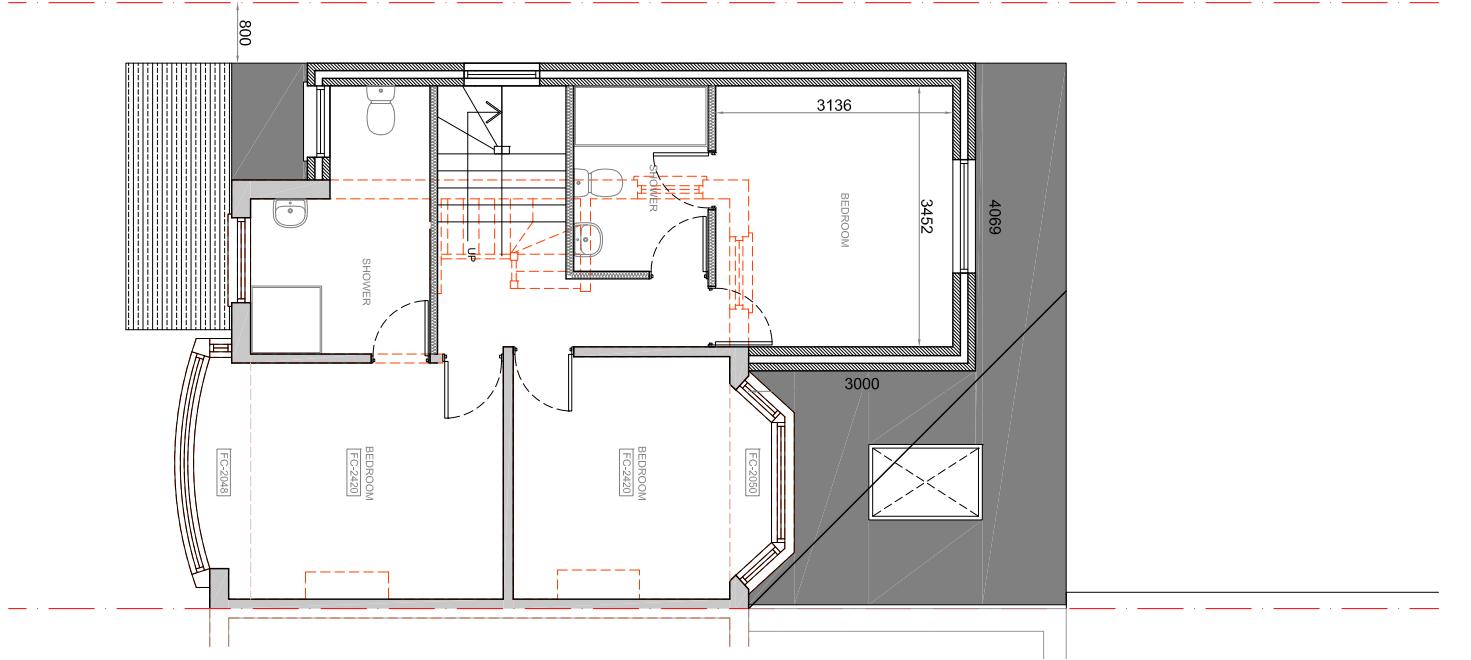

PROPOSED ROOF PLAN
SCALE 1:100

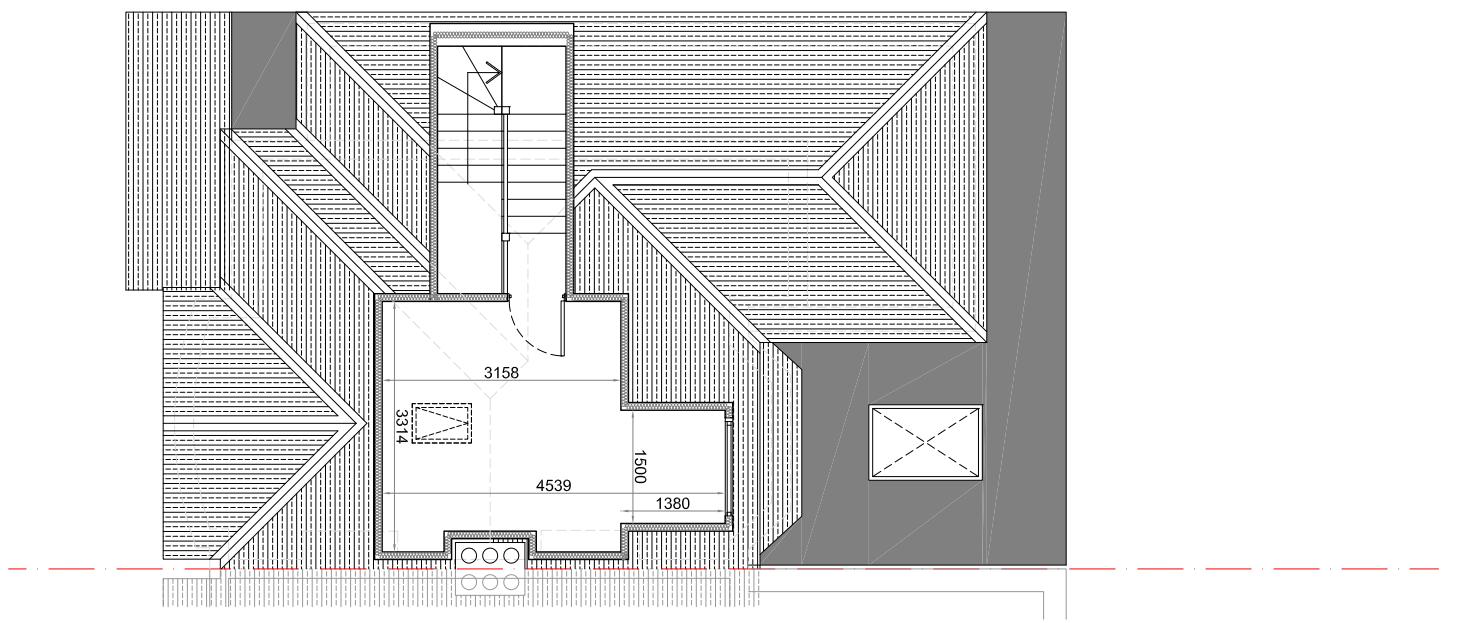

PROPOSED ROOF PLAN
SCALE 1:100

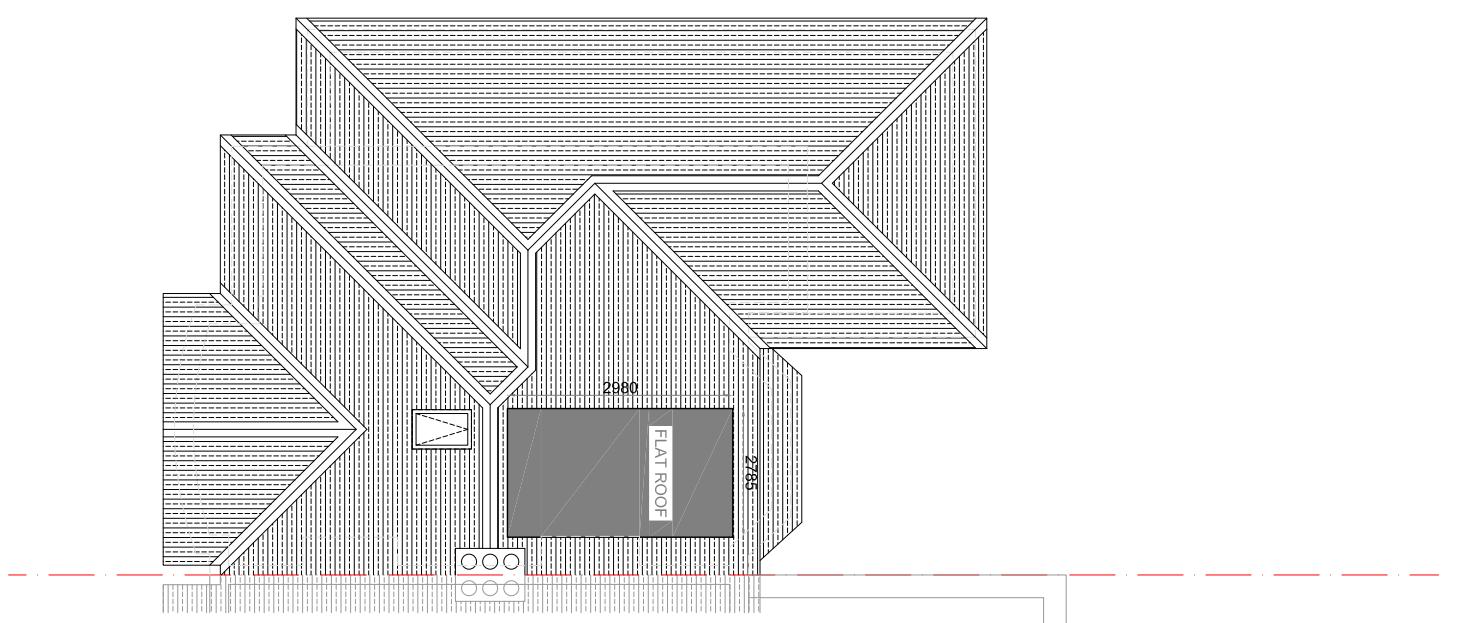

GENERAL NOTES	
All dimensions, levels, sizes, positions and locations of particulars as indicated on drawings are to be verified by the appointed Contractor on site prior to engaging in works.	
Any discrepancies must be reported to the Architect/Surveyor/Engineer or responsible persons immediately.	
No dimension to be scaled from the drawings for construction purposes unless otherwise indicated. All work is to comply with current Building Regulations.	
Contractor to assure and satisfy himself that necessary Planning permission and Building Regulations are approved before tendering or commencement of works.	



PROJECT 56 GLAMIS CRESCENT
UBRIDGE
UB3 1OB

DRAWING NO. SD2540(P)03-A
DRAWING TITLE PROPOSED FLOOR PLANS
SCALE 1:100 @ A3
DATE 16-09-2025
DRAWN BY DS
CHECKED BY DS
REVISION 0
REVISION DATE 16-09-2025