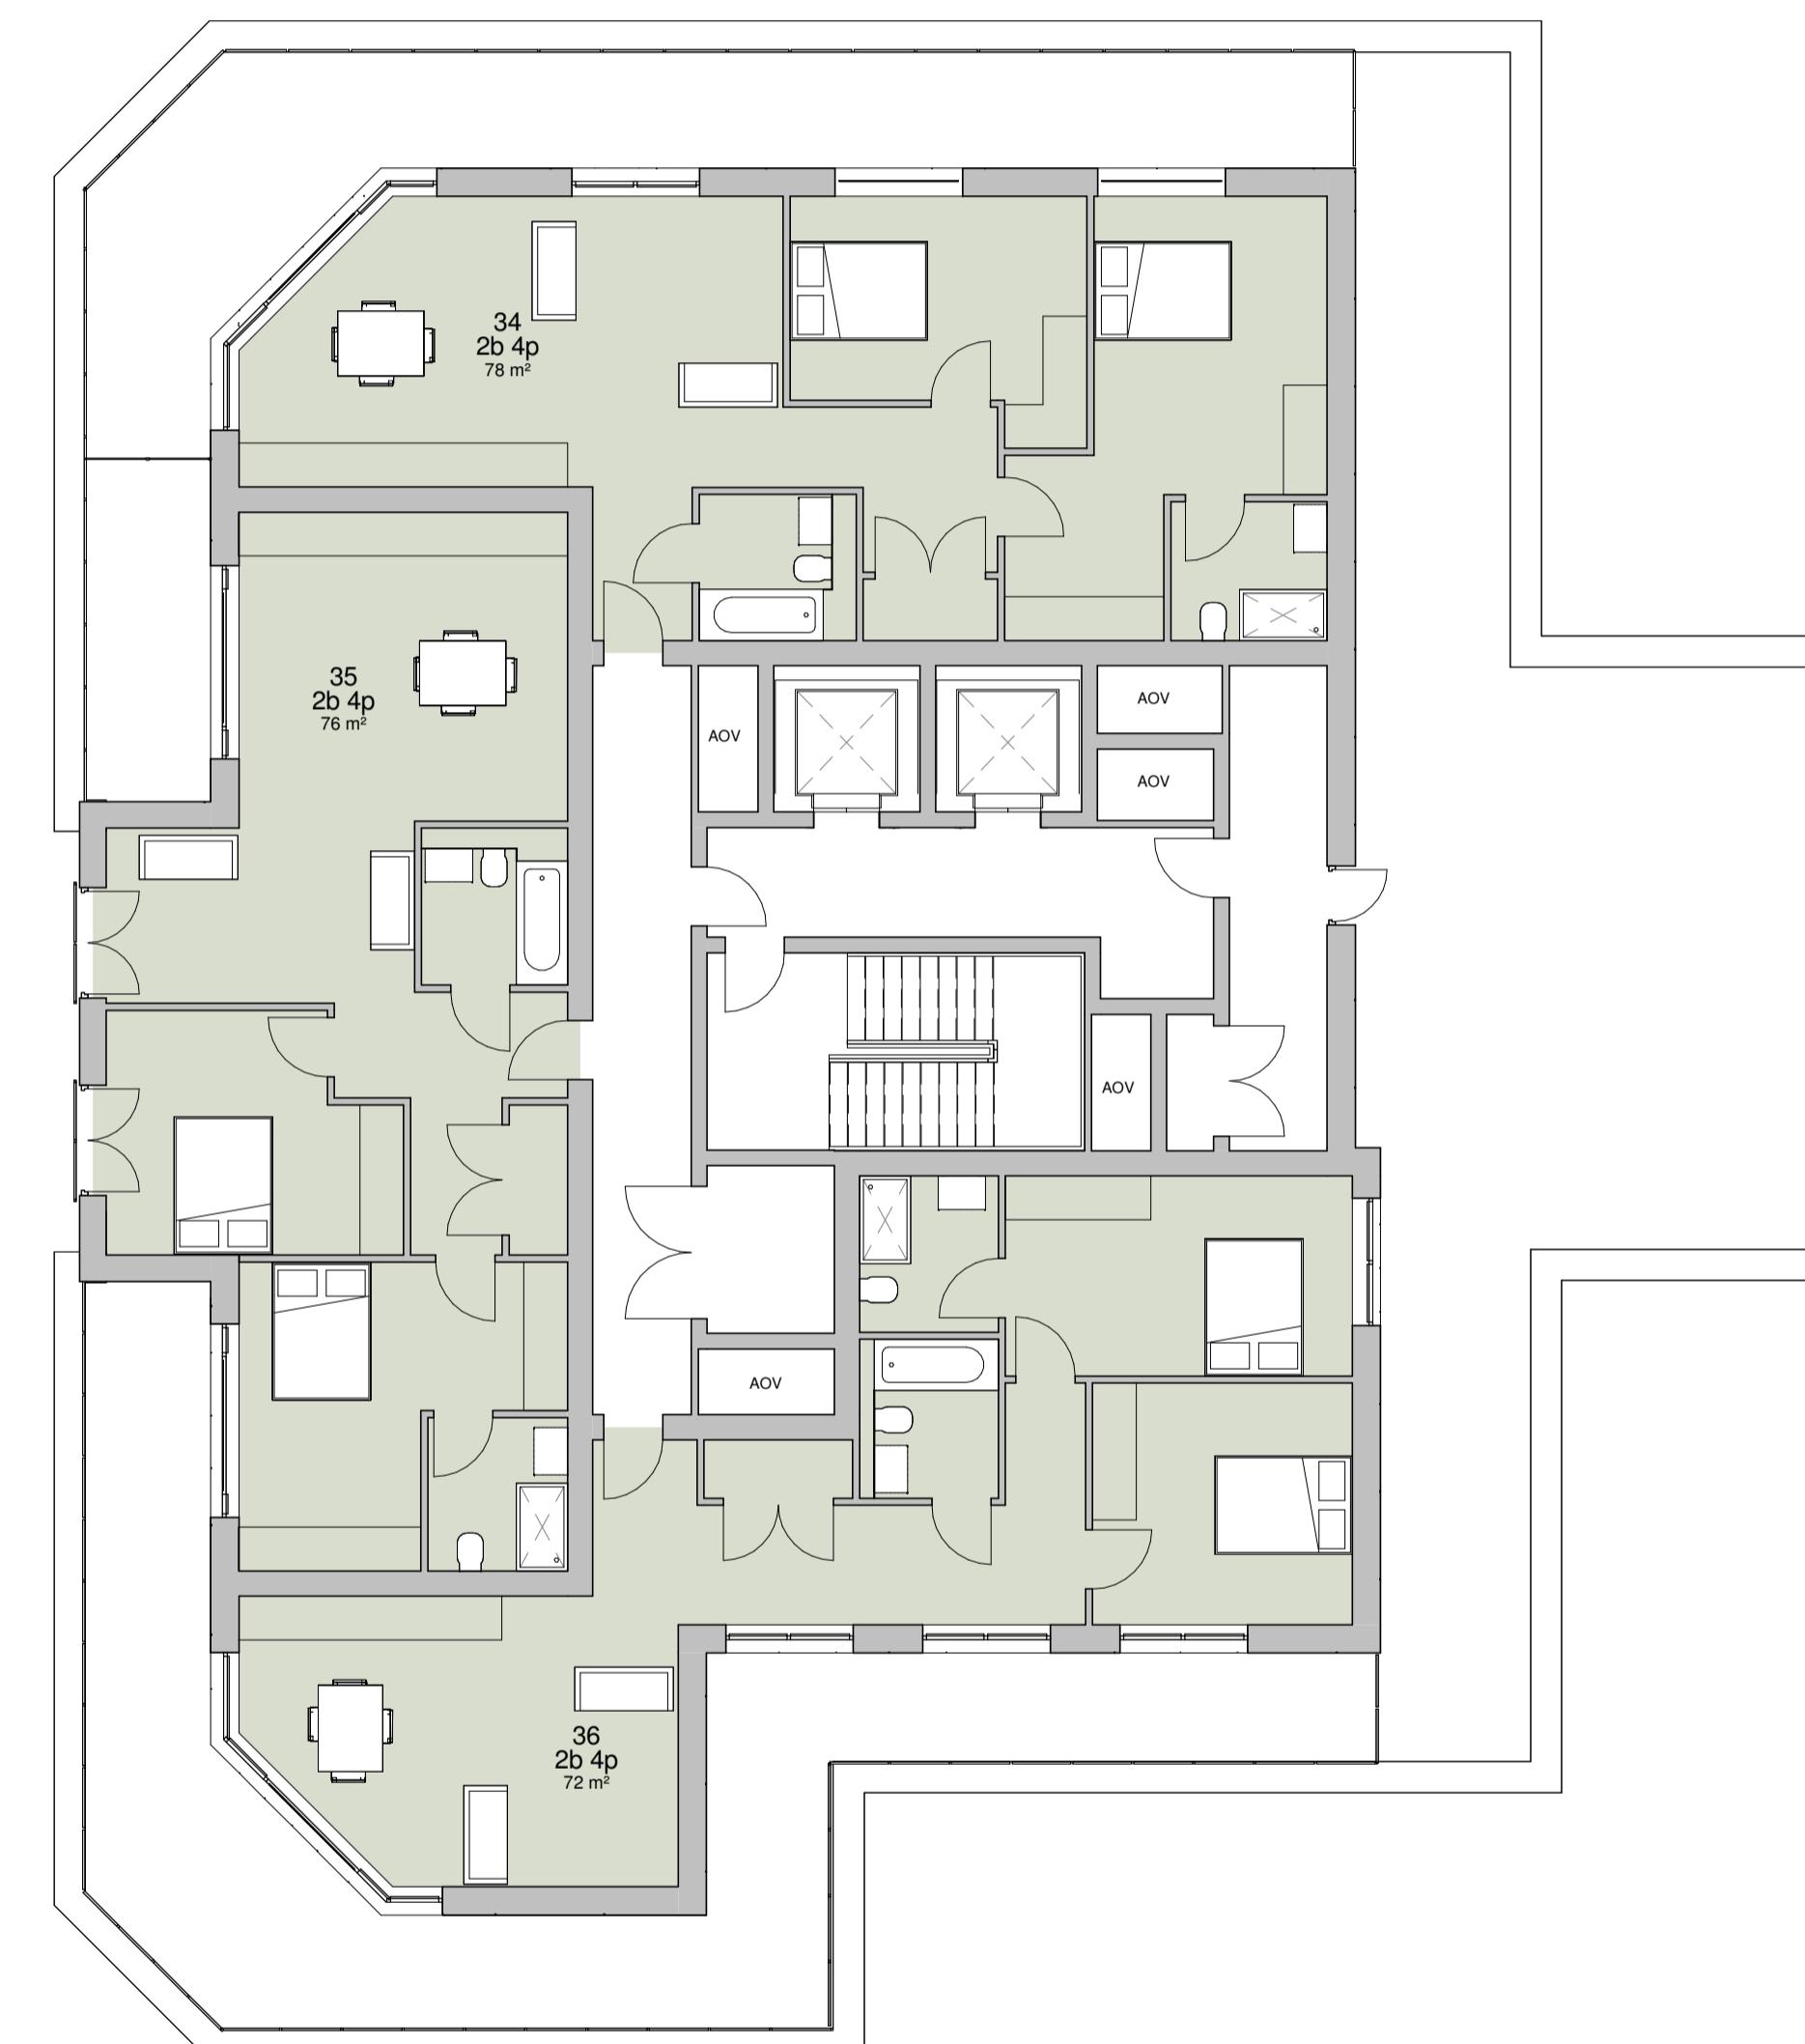

 5 Fourth floor
 1 : 100

 6 Fifth floor
 1 : 100


F	general revisions	24/04/2023
E	revisions to floor plan to bedrooms	29/03/2023
D	bedrooms renamed	06/03/2023
C	floor plan and floorplan revisions	26/01/2023
B	general floor plan revisions	10/01/2023
REV	AMENDMENTS	DATE
DRAWN BY		DATE
Author	08/22/22	
SCALE (@ A1)	PROJECT NUMBER	
1 : 100	Project Number	
CHECKED BY	APPROVED	
Checker		
TITLE		
Building 2 fourth and fifth floor plans		
PROJECT		
THE BARN HOTEL, WEST END ROAD, RUISLIP, HA4 6JB		
DRAWING NUMBER		
22 0063-203 F		