





Chase New Homes
Jasmine House
8 Parkway
Welwyn Garden City
AL8 6HG

Tel: 01707 660 660

The Excitement is Building

NOTES

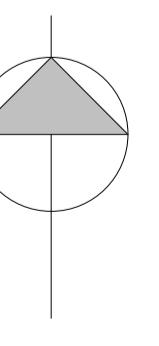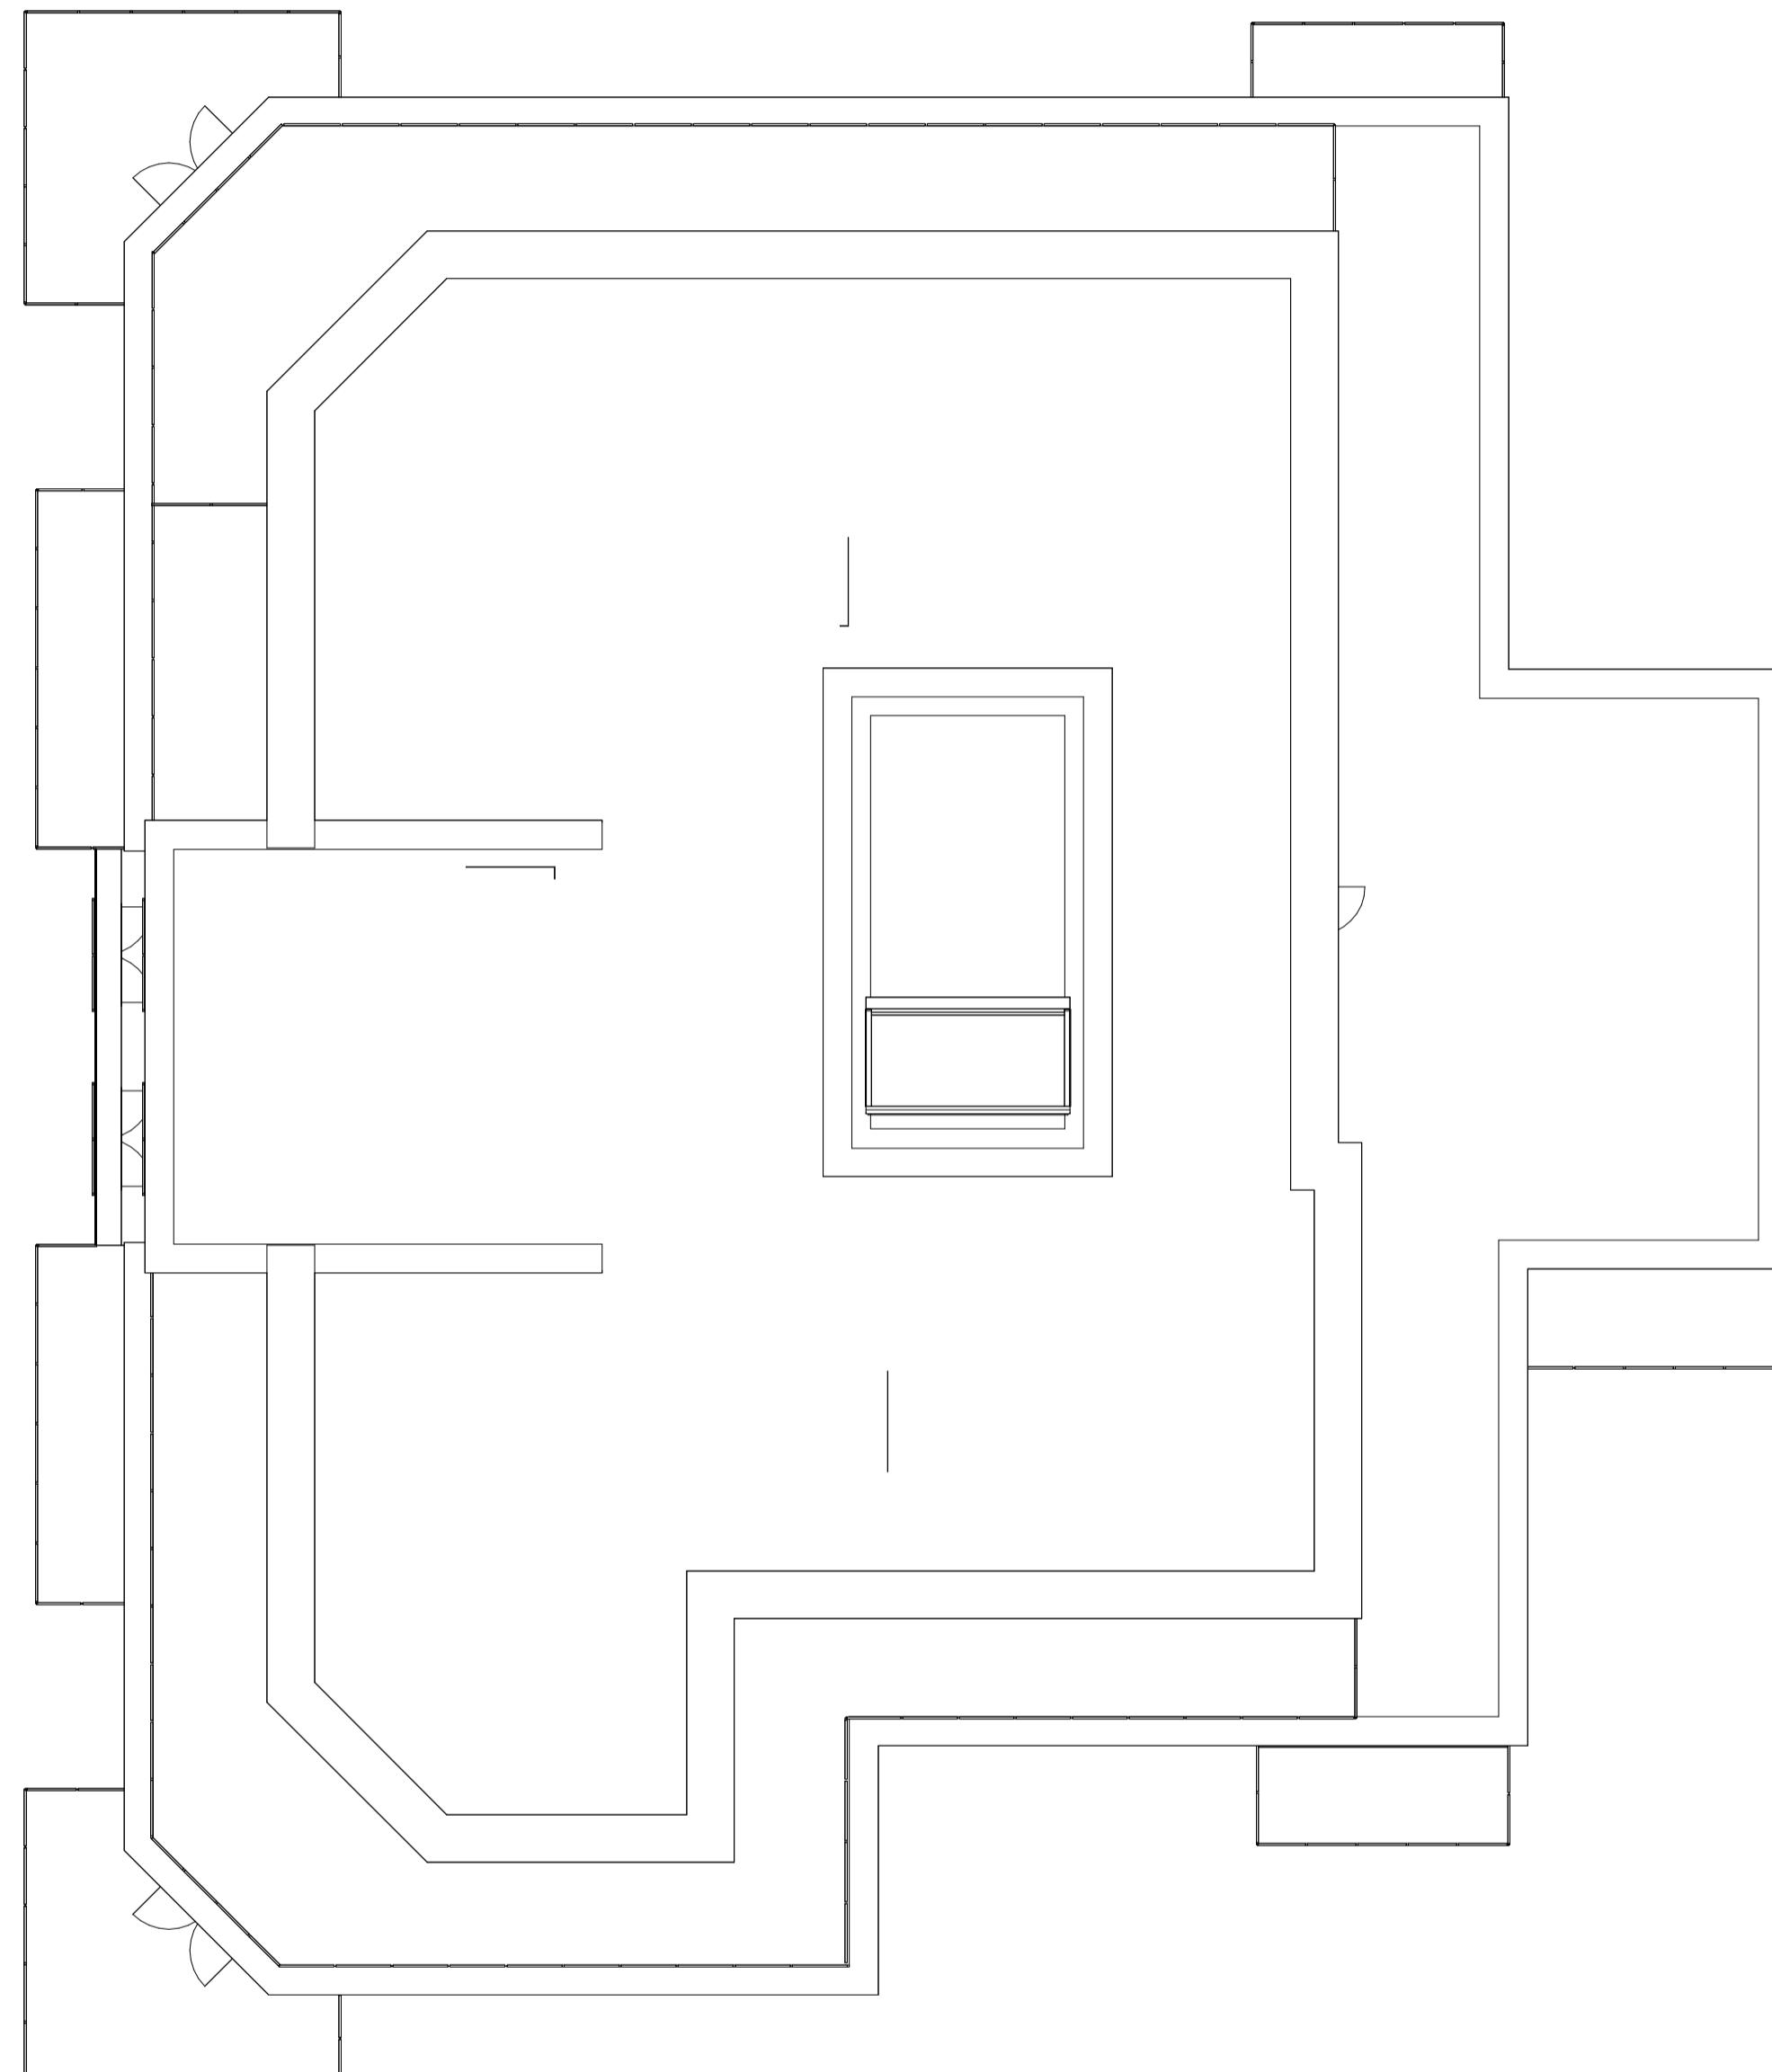

0 5 10 m

DRAWING NUMBER

22 0063-204 C

C floor plan and fenestration revisions
B general floor plan revisions
REV AMENDMENTS DATE
26/01/2023
10/01/2023

DRAWN BY DATE
Author 05/04/22

SCALE (@ A1) PROJECT NUMBER
1: 100 Project Number

CHECKED BY APPROVED
Checker

TITLE Building 2 roof plan

PROJECT

THE BARN HOTEL, WEST END ROAD, RUISLIP, HA4 6JB