




Chase New Homes
Jasmine House
8 Parkway
Welwyn Garden City
AL8 6HG


Tel: 01707 660 660

The Excitement is Building

NOTES

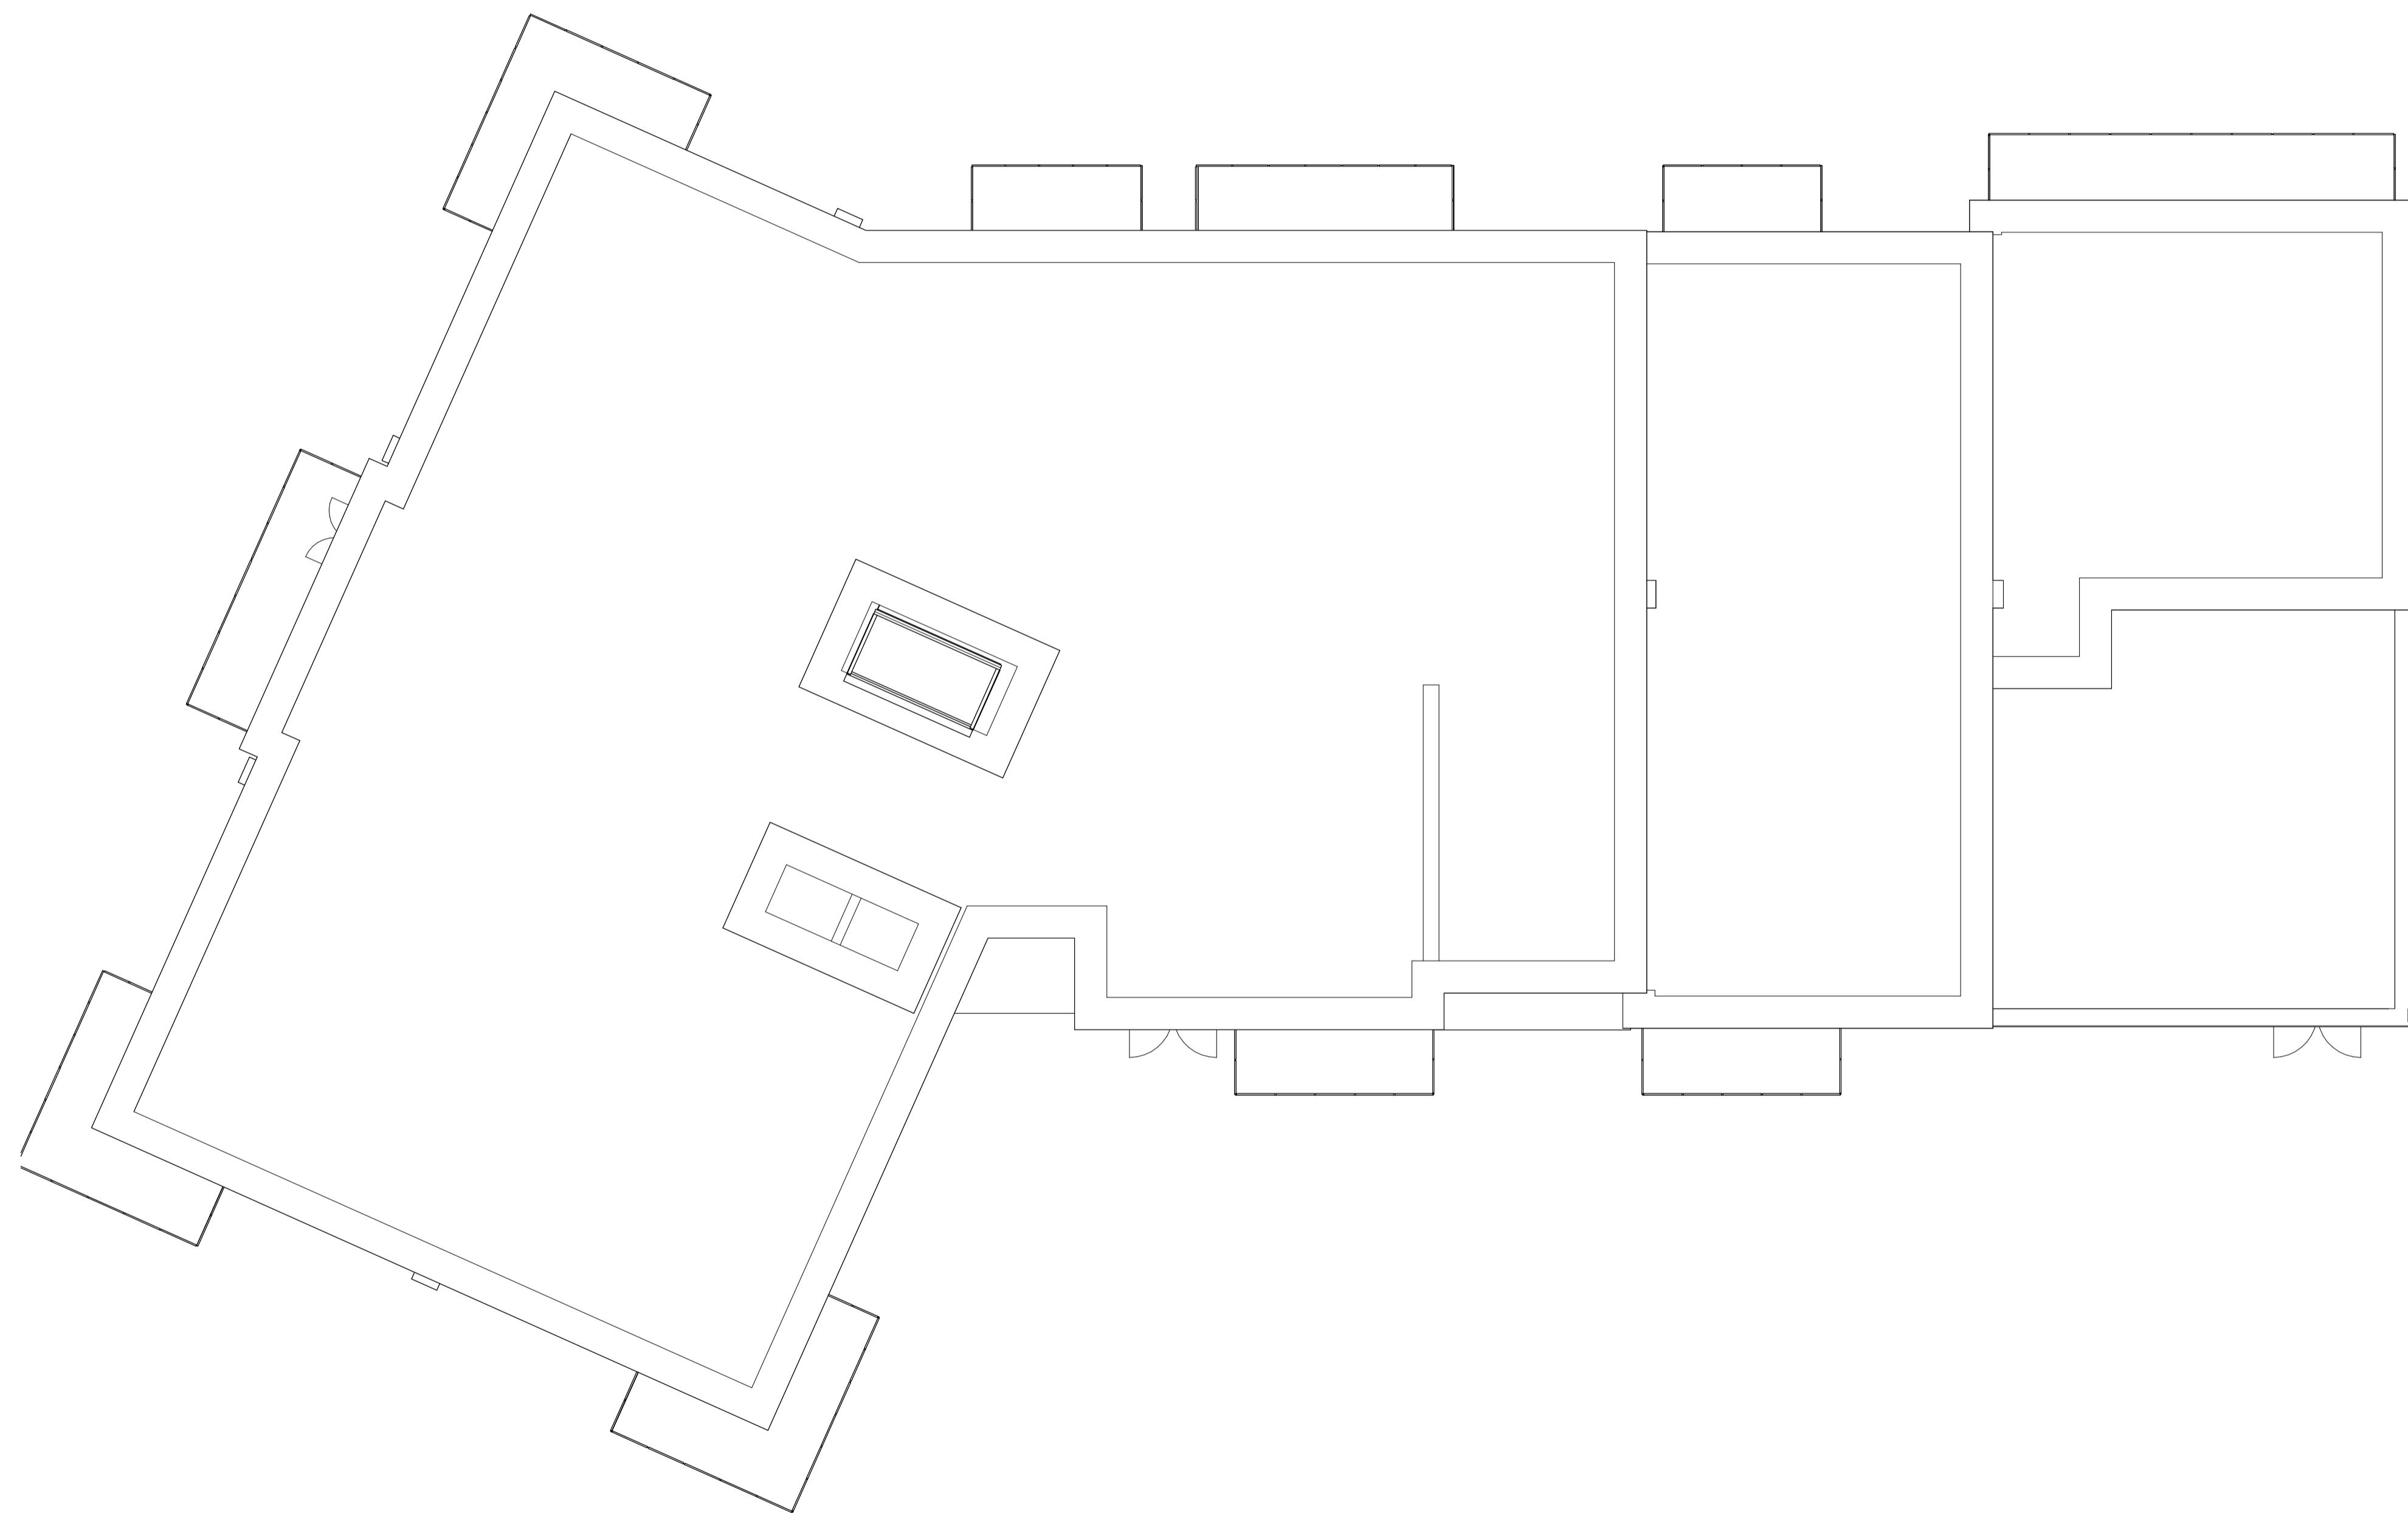

Roof plan
1 : 100

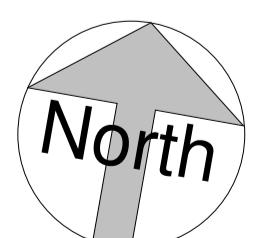

0 5 10 m

A	general revisions	22/02/2023
REV	AMENDMENTS	DATE
DRAWN BY	DATE	
Author	05/04/22	
SCALE (@ A1)	PROJECT NUMBER	
1 : 100	Project Number	
CHECKED BY	APPROVED	
Checker		
TITLE	Roof plan	
PROJECT	THE BARN HOTEL, WEST END ROAD, RUISLIP, HA4 6JB	
DRAWING NUMBER	22 0063-107 A	