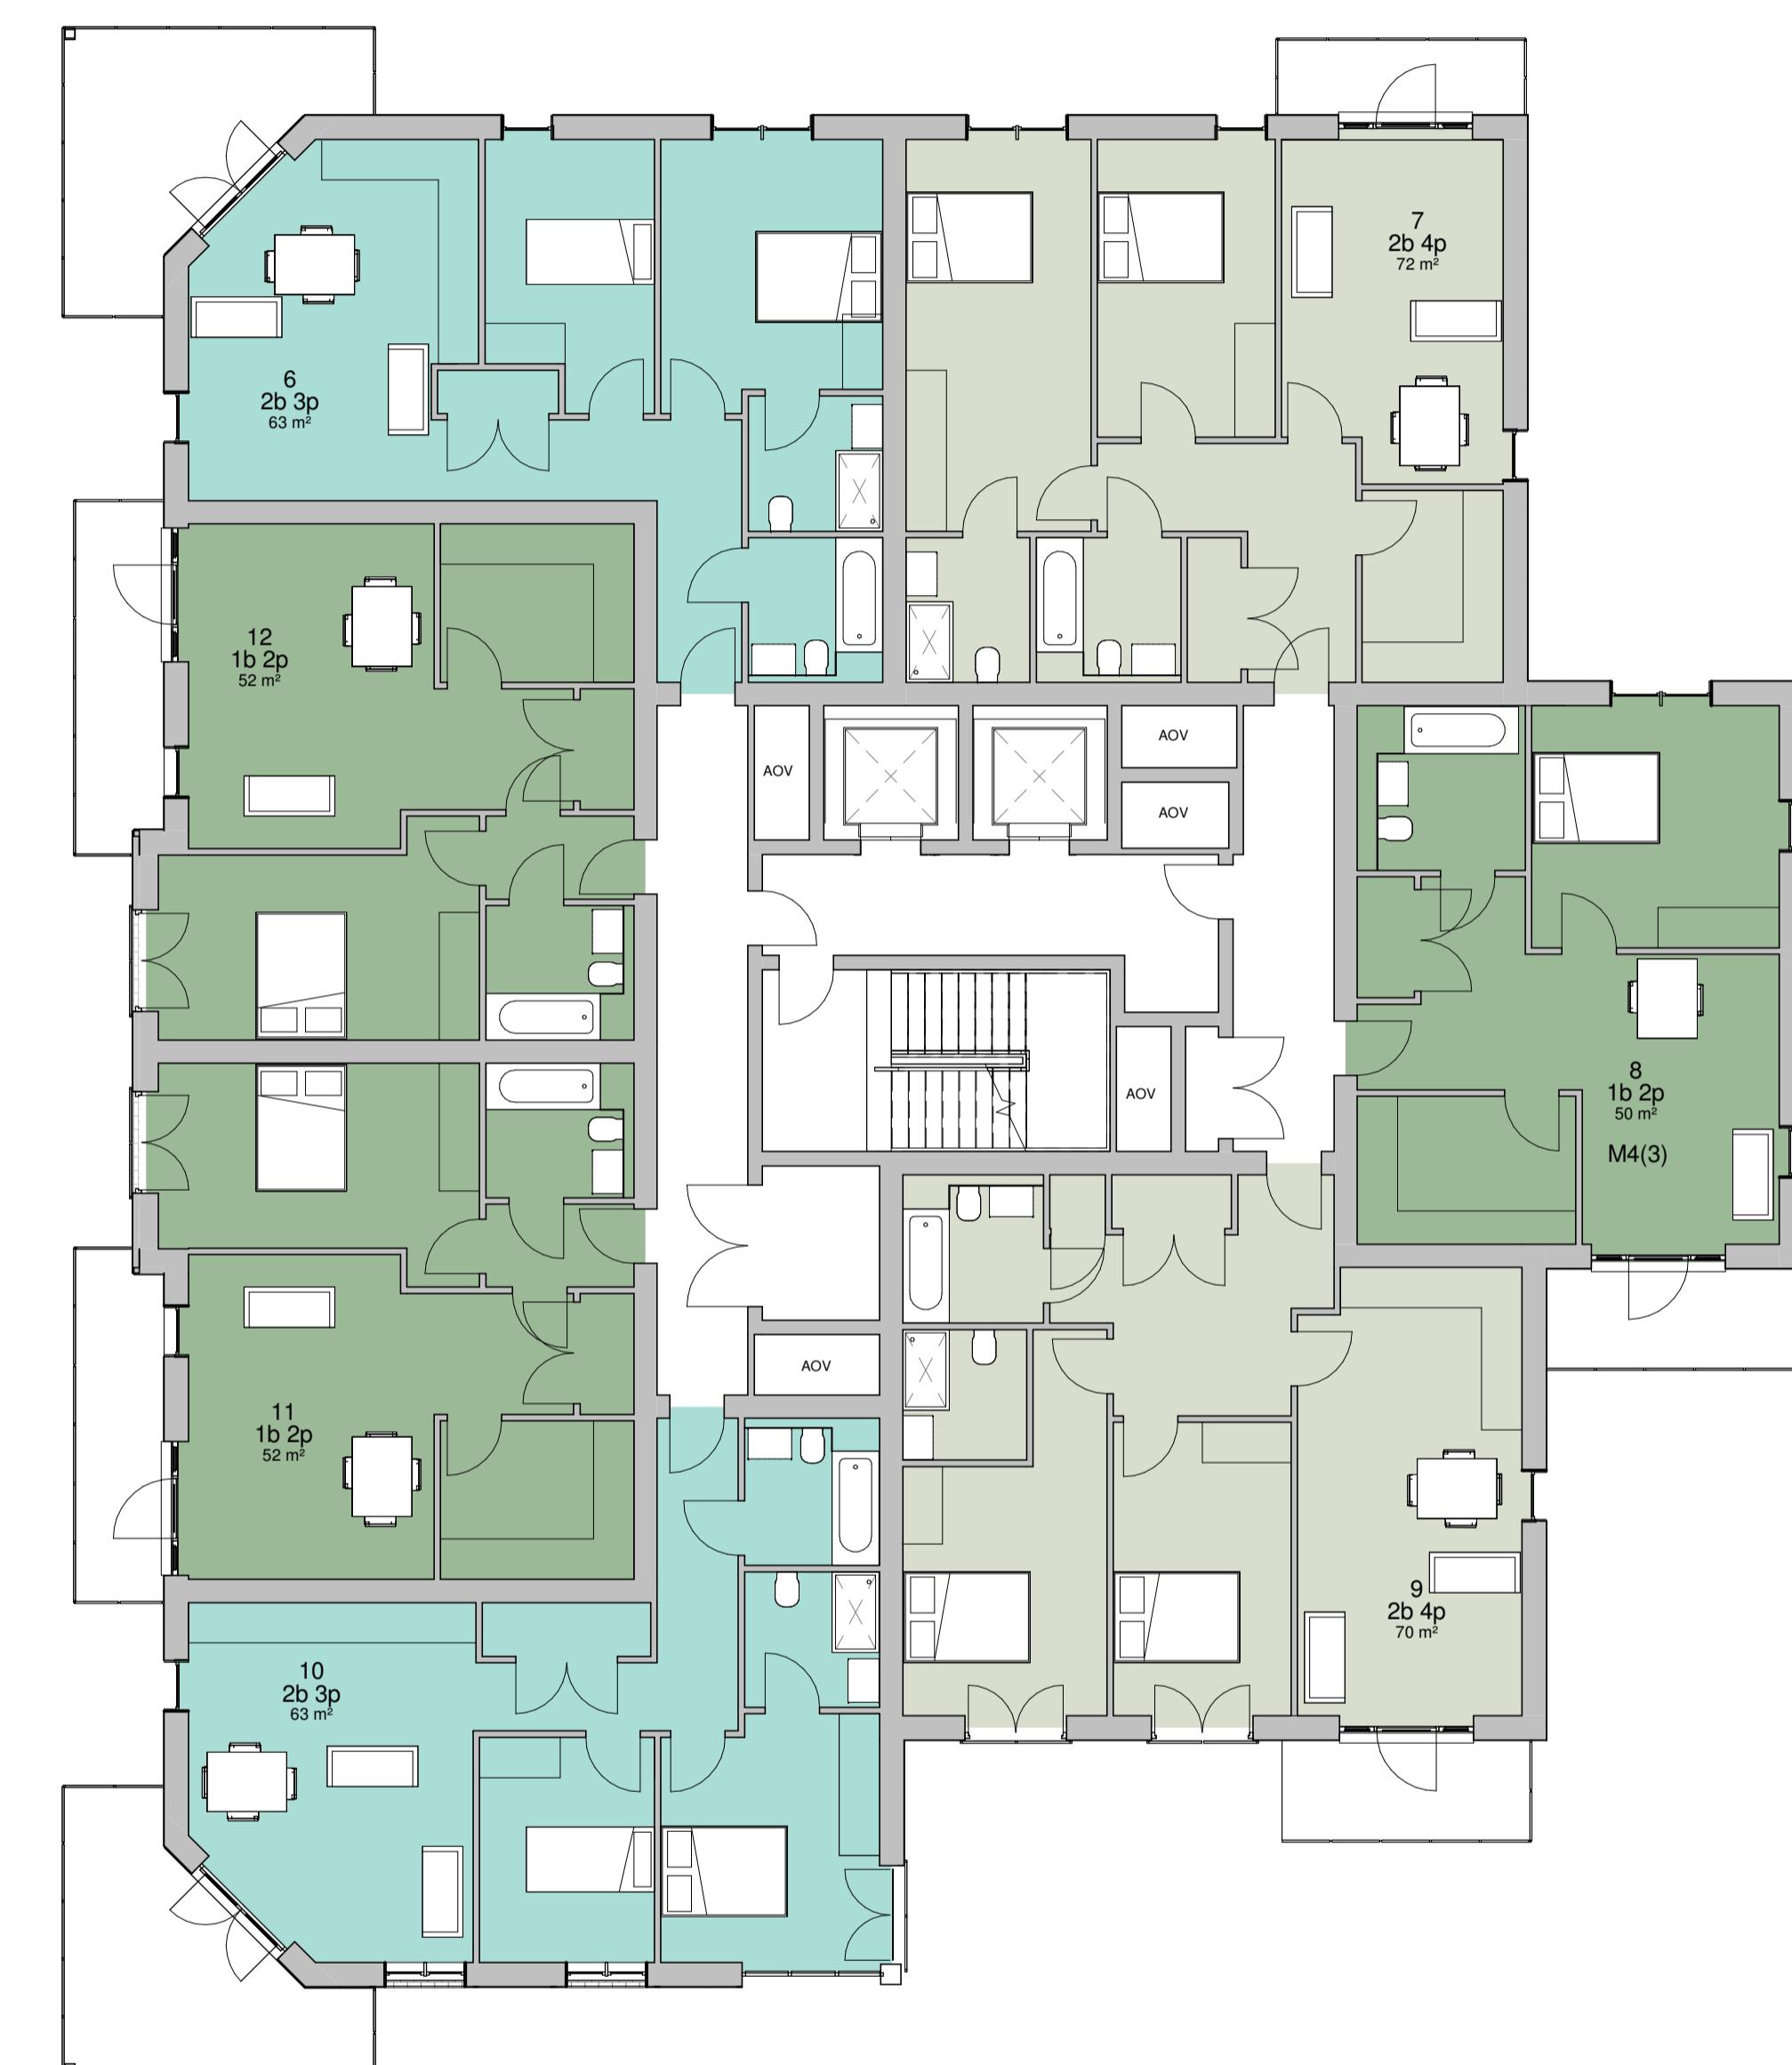

 1 Ground floor
 1 : 100

 2 First floor
 1 : 100


REV	AMENDMENTS	DATE
G	general revisions	24/04/2023
G	revisions to fenestrations to bedrooms	29/03/2023
F	cycle parking rationalised	20/03/2023
E	kitchens separated	06/03/2023
D	cycle parking rationalised	31/01/2023
C	floor 1 layout and elevation revisions	26/01/2023
B	general floor plan revisions	10/01/2023
DRAWN BY	DATE	
Author	04/01/22	
SCALE (@ A1)	PROJECT NUMBER	
1 : 100	Project Number	
CHECKED BY	APPROVED	
Checker		
TITLE		
Building 2 ground and first floor plans		
PROJECT		
THE BARN HOTEL, WEST END ROAD, RUISLIP, HA4 6JB		
DRAWING NUMBER		
22 0063-201 H		