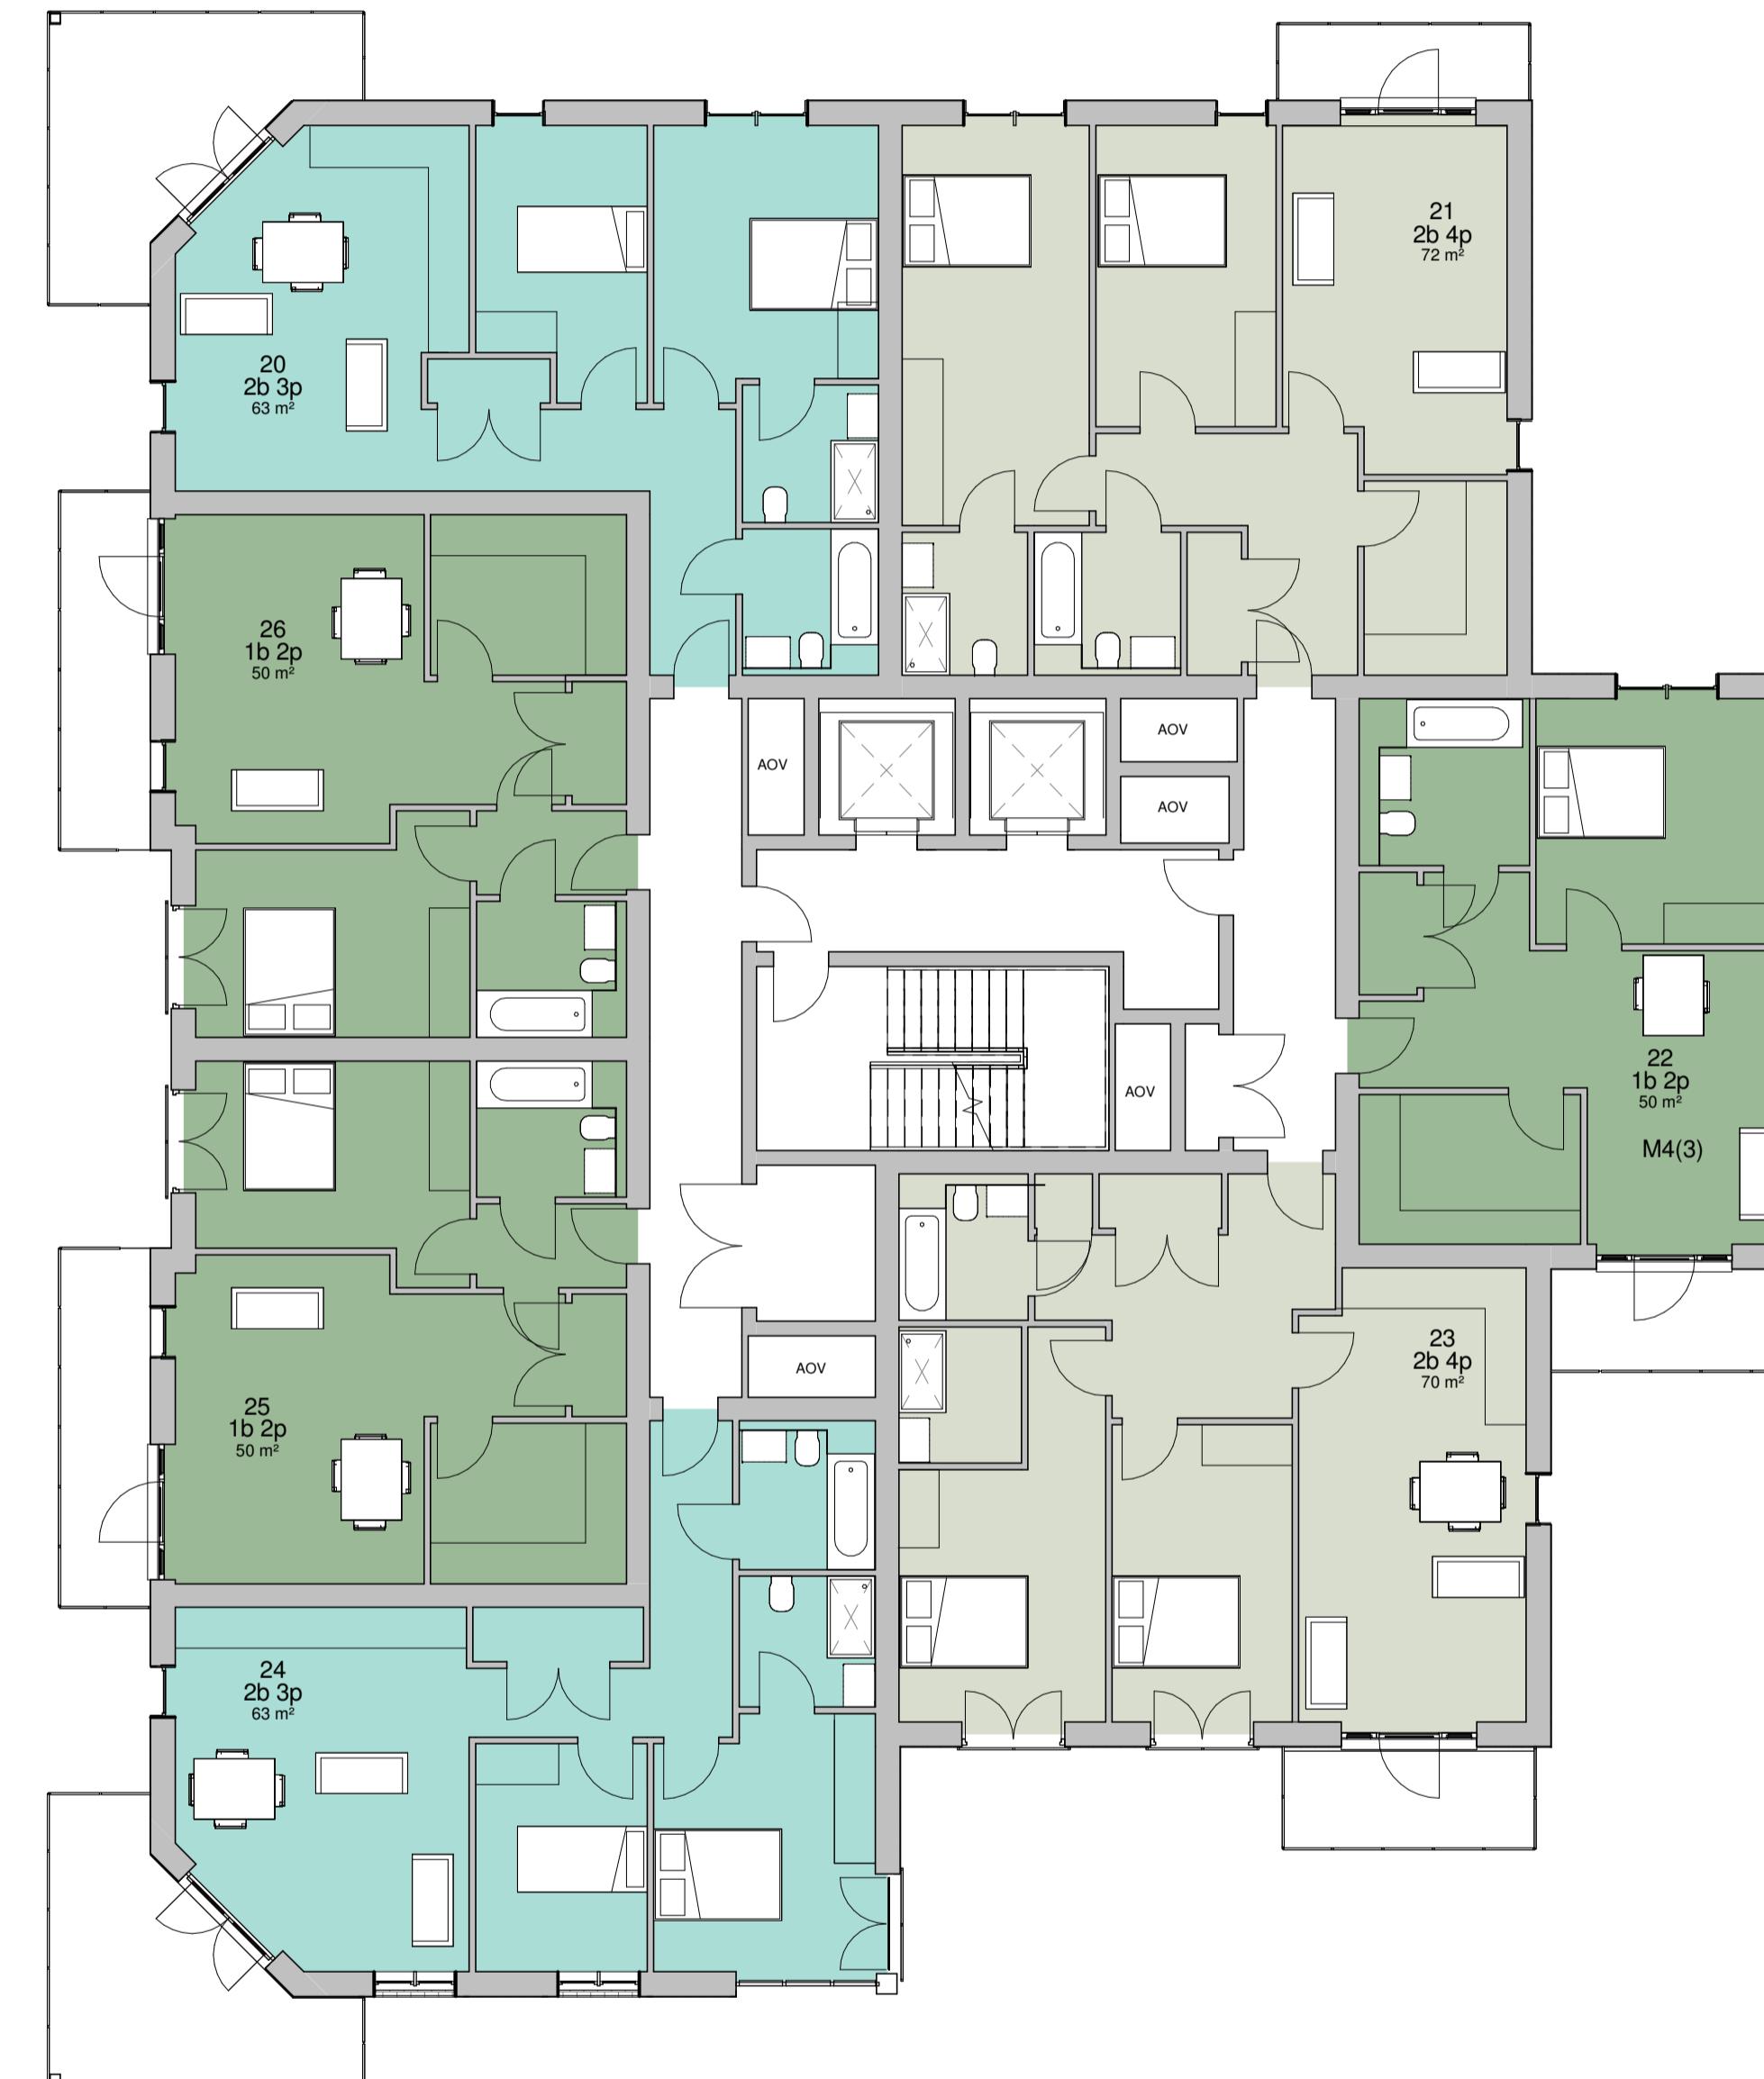
 

 3 Second floor
 1 : 100

 4 Third floor
 1 : 100


| | | |
|-----|---------------------------------------|------------|
| REV | AMENDMENTS | DATE |
| F | general revisions | 24/04/2023 |
| E | revisions to fenestration to bedrooms | 26/03/2023 |
| D | kitchens separated | 06/03/2023 |
| C | floor plan and fenestration revisions | 26/01/2023 |
| B | general floor plan revisions | 10/01/2023 |

| | |
|--------------|----------------|
| DRAWN BY | DATE |
| Author | 04/01/22 |
| SCALE (@ A1) | PROJECT NUMBER |
| 1 : 100 | Project Number |
| CHECKED BY | APPROVED |
| Checker | |

 TITLE
 Building 2 second and third floor plans

 PROJECT
 THE BARN HOTEL, WEST END ROAD, RUISLIP, HA4 6JB

 DRAWING NUMBER
 22 0063-202 F