




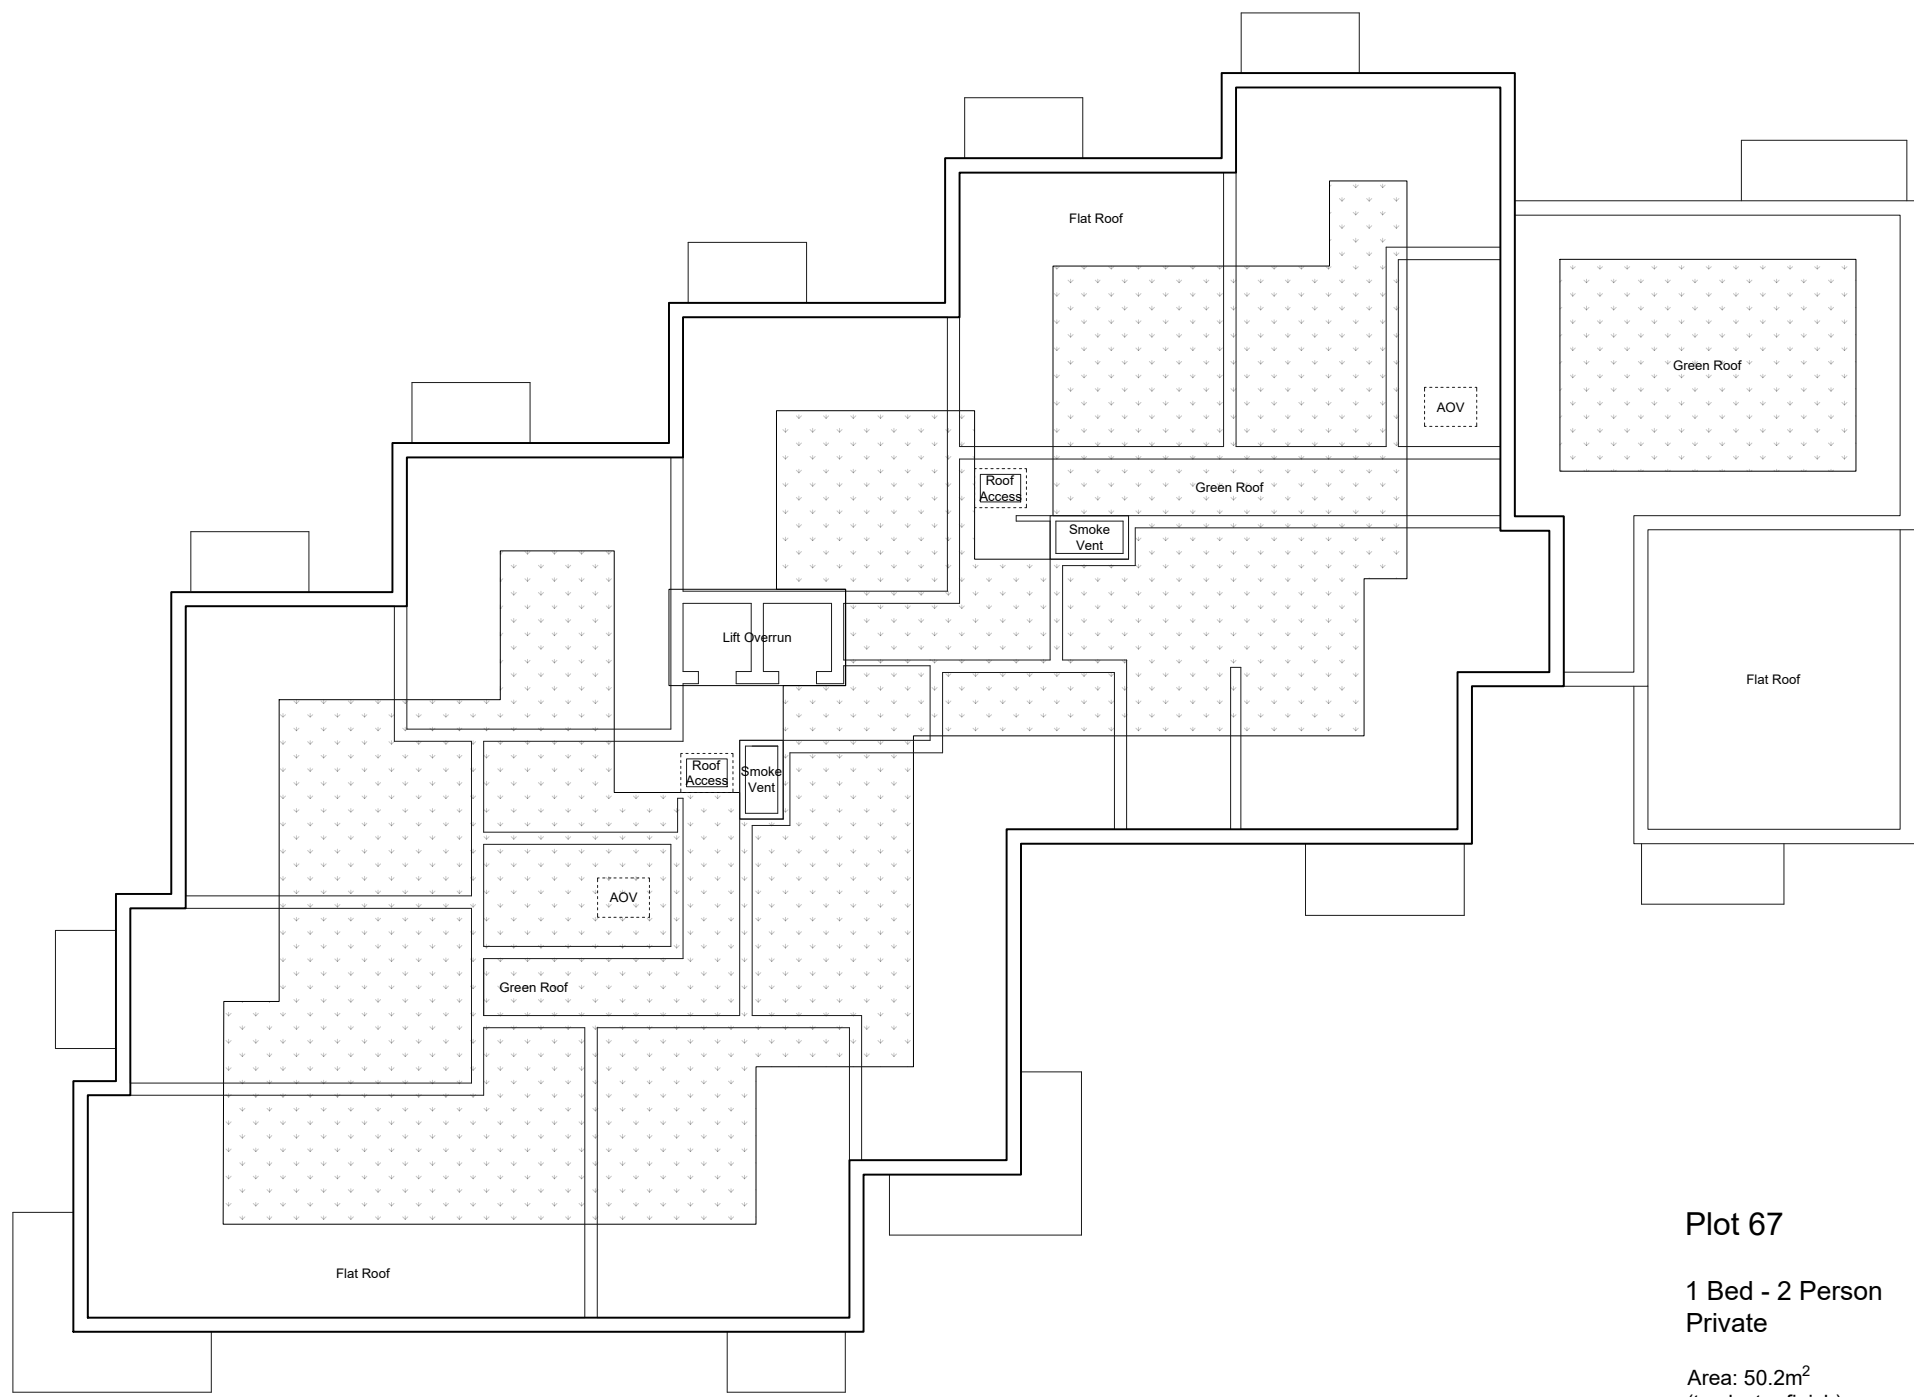


Roof Plan - 1:200

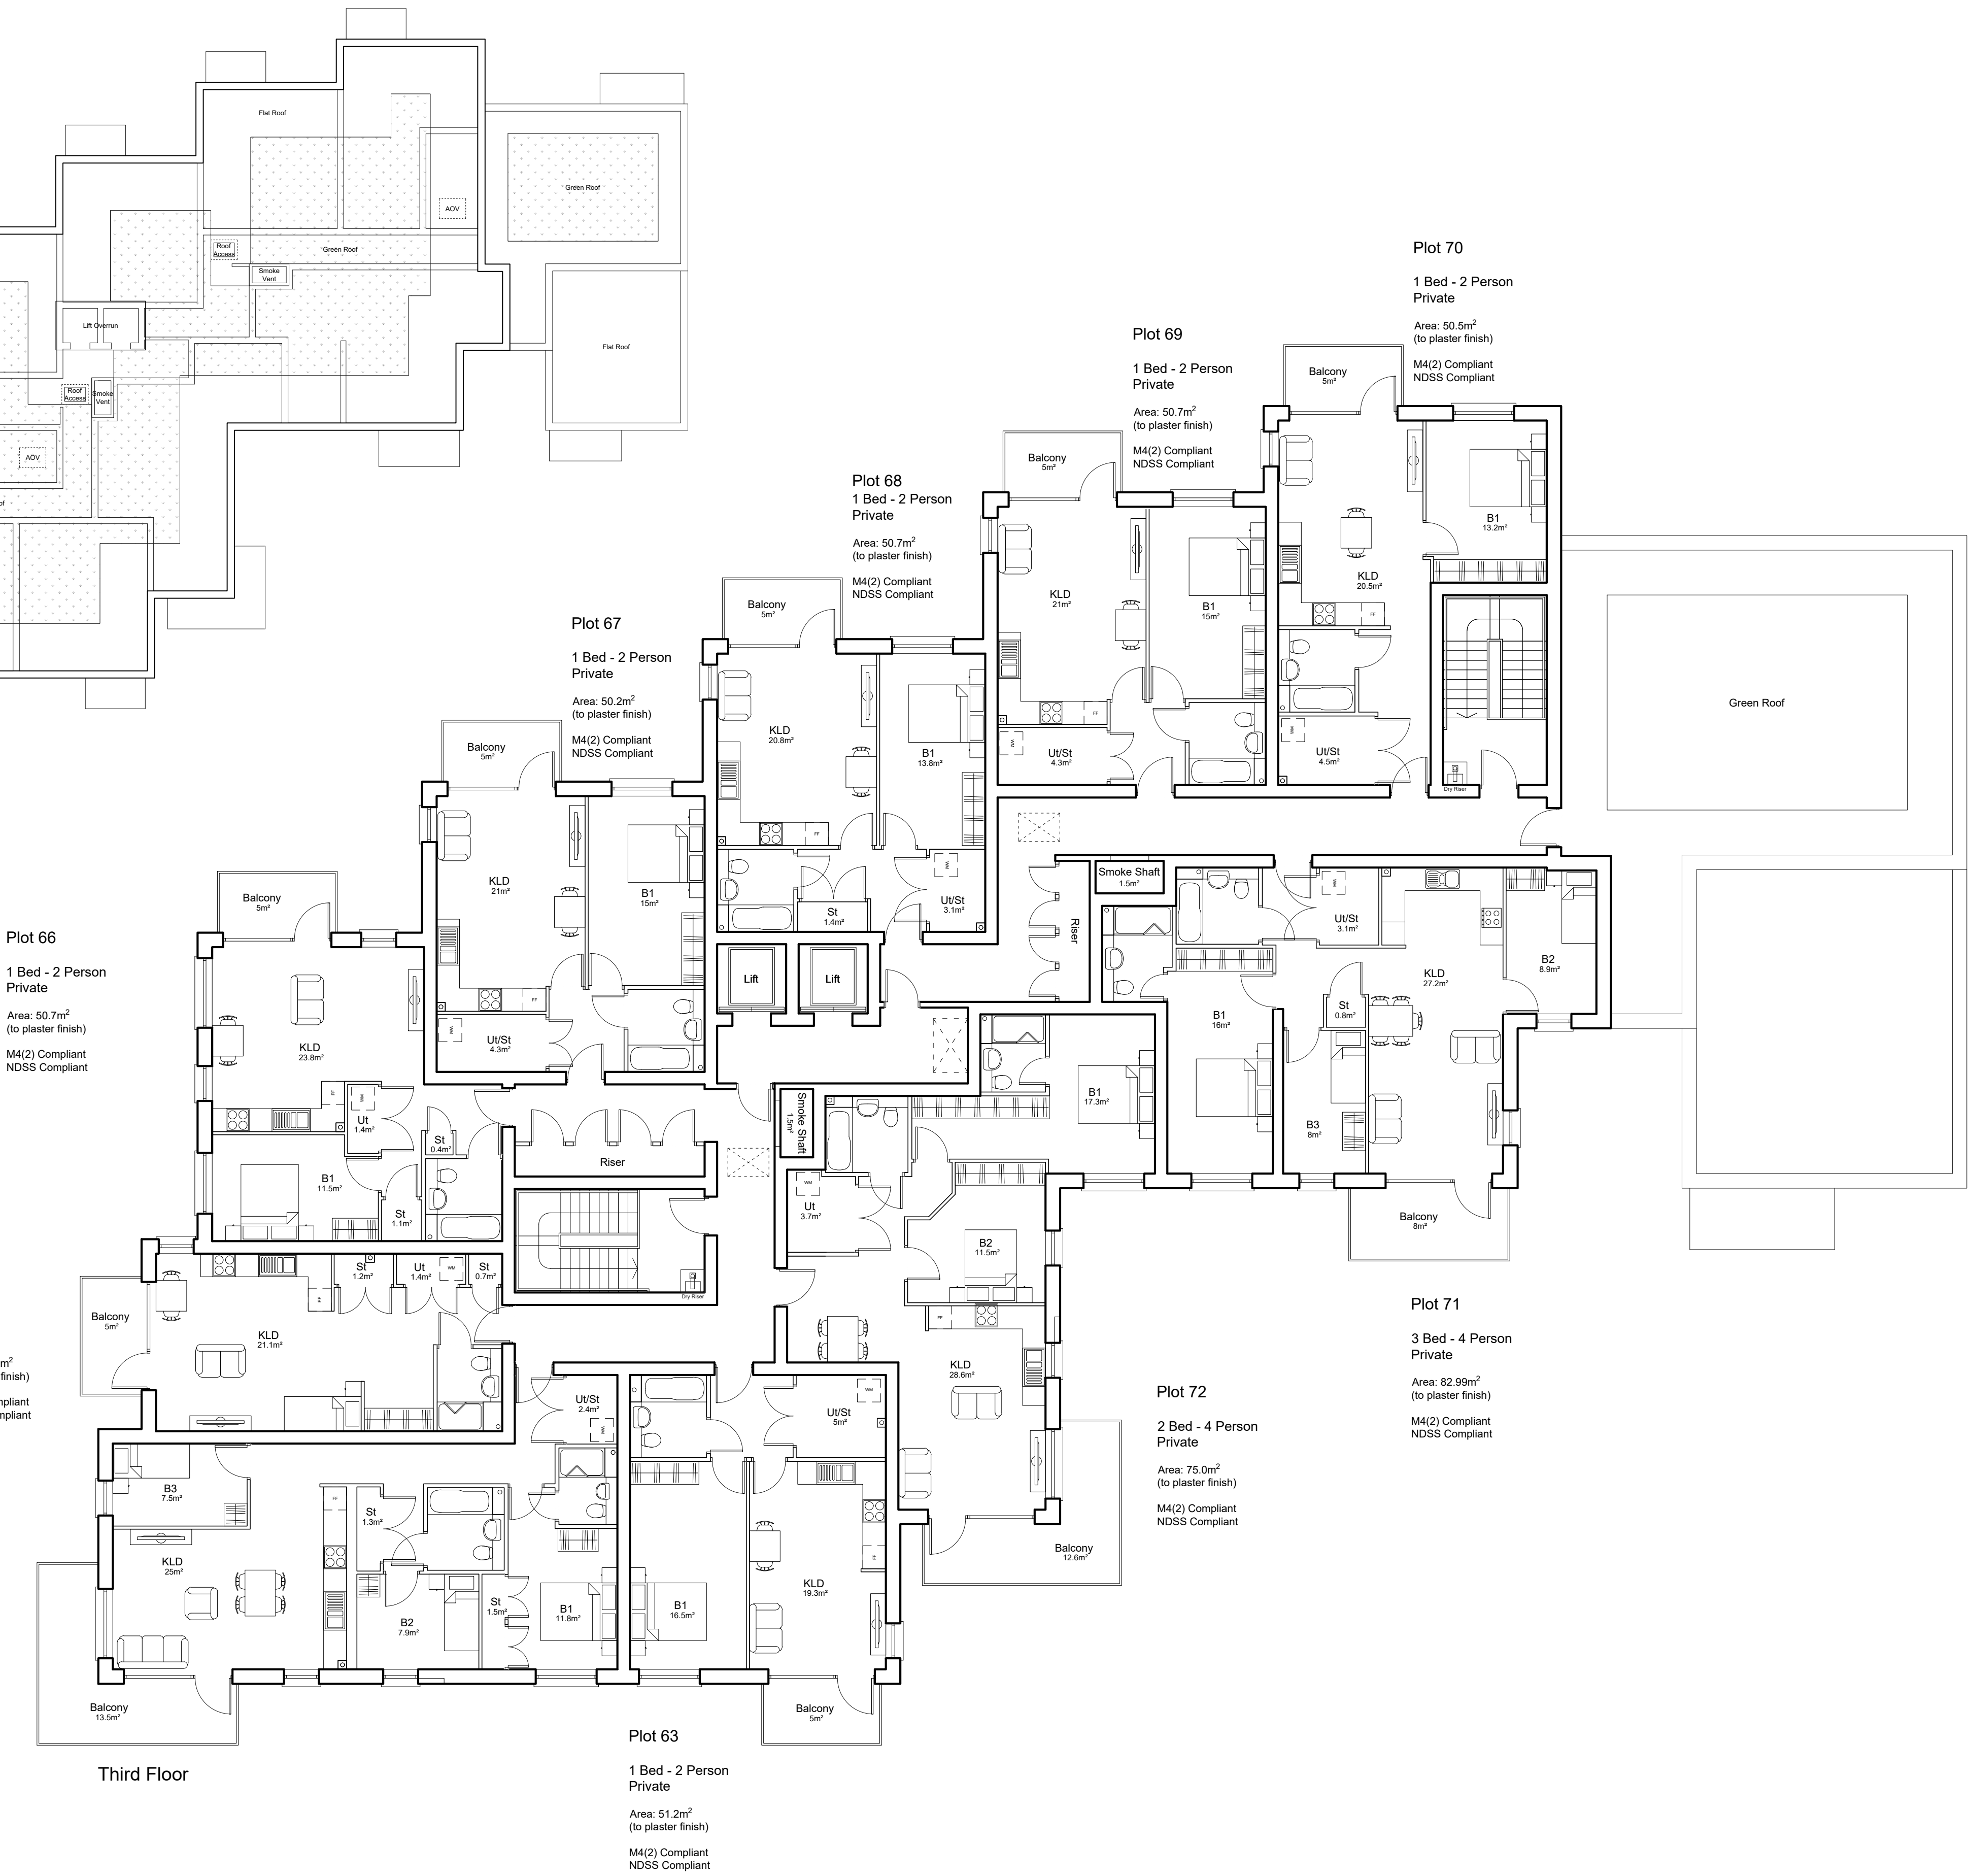

Third Floor

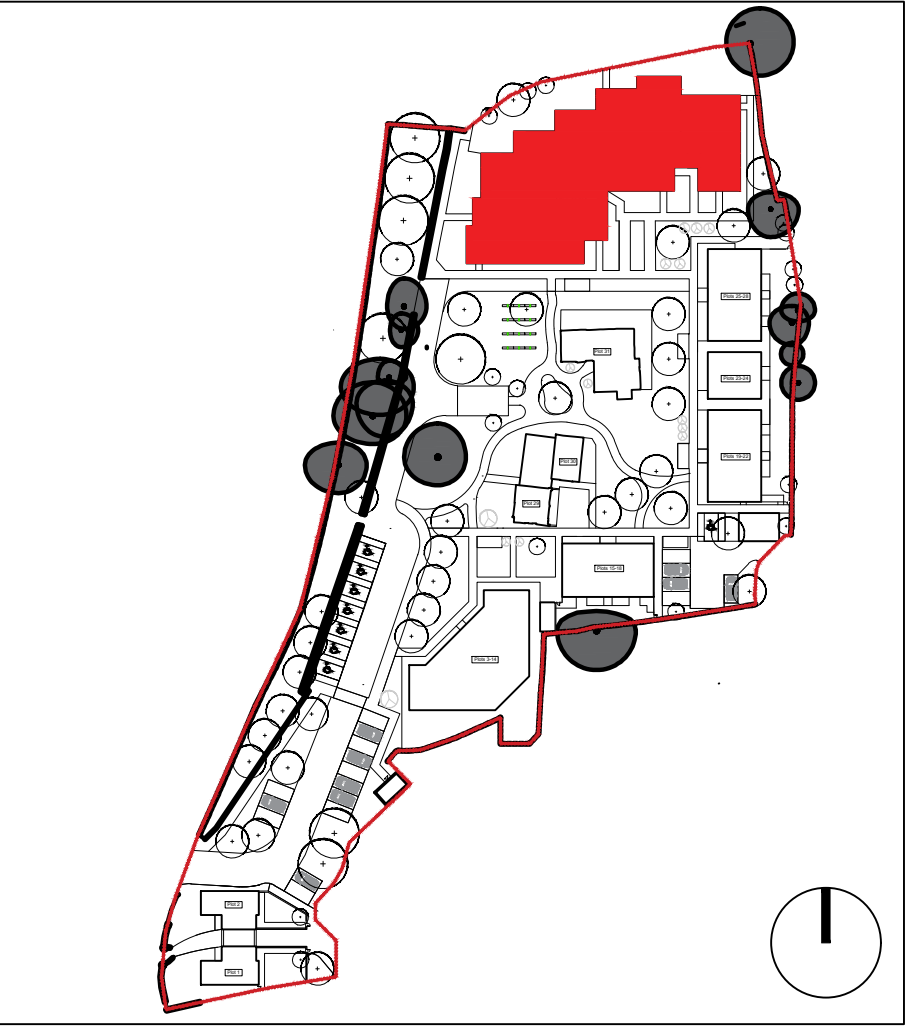

REV	DESCRIPTION		DRN	CHD	DATE
☐	PRELIMINARY	☒ INFORMATION	☐	TENDER	
☐	CONSTRUCTION	☐ AS BUILT			
SCALE	1/100 @ A1		DATE	July 2024	
DRAWN	CMYK		CHK	-	
DRAWING NO.	2404/P/60.04		REV	A	
TITLE	Barn Hotel Ruistip				
DETAILS	Railway Line Block Third Floor Plan Plots 32-72				

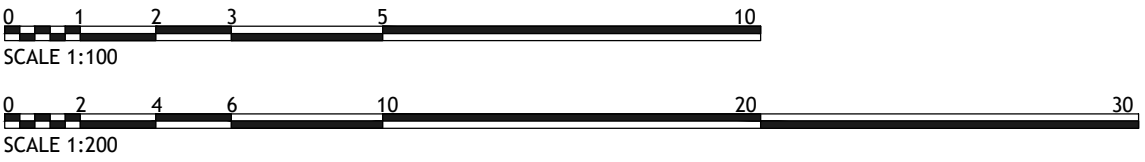

CMYK (Planning & Design) Ltd
6 The Gavel Centre, Porters Wood
St Albans, Herts. AL3 6PQ
t: 01727 830123 e: email@cmykuk.net
www.cmykuk.net