


Block F - West Elevation
SCALE: 1 : 100

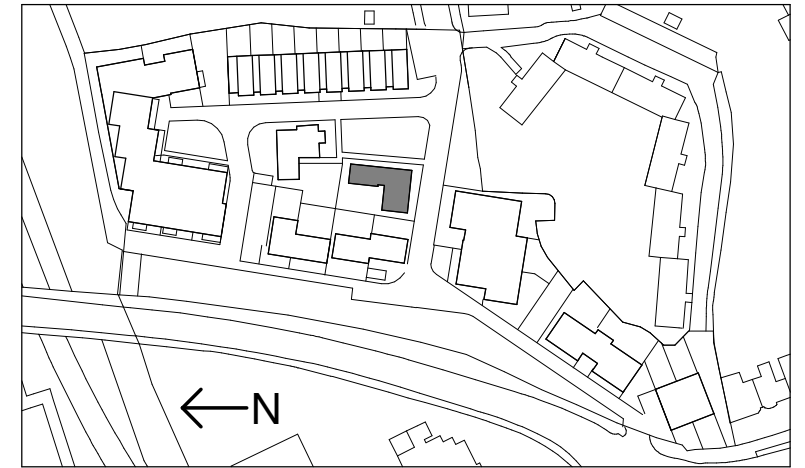

Block F - North Elevation
SCALE: 1 : 100

Aros

Aros Architects
 Jerwood Space
 171 Union Street
 London SE1 0LN

Telephone
 +44(0)20 7928 2444
Facsimile
 +44(0)20 7928 2450

Email
 info@arosarchitects.com
Website
 www.arosarchitects.com

- All dimensions are to be verified by the Contractor on site, any discrepancies in this drawing are to be reported to Aros Ltd.
- The Contractor shall not vary any work shown on this drawing without prior approval in writing from Aros Ltd.
- The Contractor shall supply a full set of shop drawings and specifications prior to commencement of work.
- This drawing supersedes all previous issues of the same drawing number with an earlier revision suffix.
- The Contractor shall immediately inform Aros Ltd of the effect upon the programme and costs of any alterations to the proposed works shown on this drawing.
- This drawing is the copyright of Aros Ltd and the contents must not be disclosed to other parties without prior agreement.

Revisions

| Rev | Date | Drawn | Issued to | Description |
|-----|------------|-------|-----------|----------------|
| P01 | 01/04/2026 | EPC | client | planning issue |

Project
 West End Road, Ruislip

Title
 Block F Proposed Elevations Sheet 2

Project No
 6490

Date
 01/04/2026
 16:23:28

Status
 Planning

Drawing No
 (20) 451

Scale
 As indicated@
 A3

Rev
 P01