




Block G - North Elevation
SCALE: 1 : 100



Block G - West Elevation
SCALE: 1 : 100

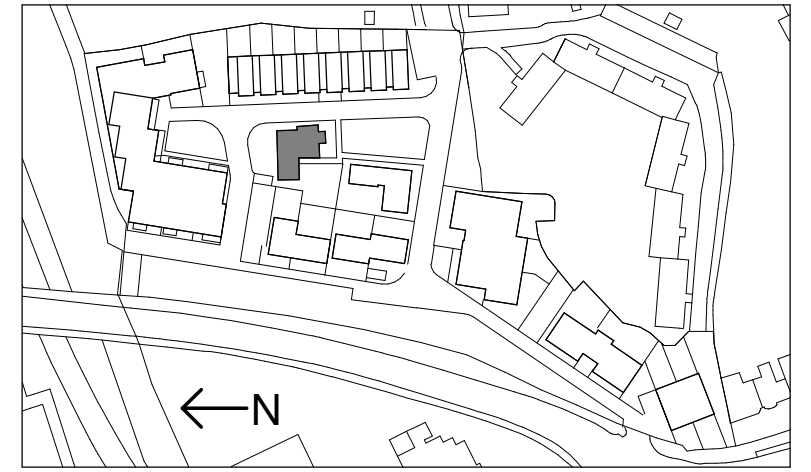

Aros Architects
 Jerwood Space
 171 Union Street
 London SE1 0LN

Telephone
 +44(0)20 7928 2444
Facsimile
 +44(0)20 7928 2450

Email
 info@arosarchitects.com
Website
 www.arosarchitects.com

1. All dimensions are to be verified by the Contractor on site, any discrepancies in this drawing are to be reported to Aros Ltd.
2. The Contractor shall not vary any work shown on this drawing without prior approval in writing from Aros Ltd.
3. The Contractor shall supply a full set of shop drawings and specifications prior to commencement of work.
4. This drawing supersedes all previous issues of the same drawing number with an earlier revision suffix.
5. The Contractor shall immediately inform Aros Ltd of the effect upon the programme and costs of any alterations to the proposed works shown on this drawing.
6. This drawing is the copyright of Aros Ltd and the contents must not be disclosed to other parties without prior agreement.

Revisions				
Rev	Date	Drawn	Issued to	Description
P01	01/04/2026	EPC	client	planning issue

Project
 West End Road, Ruislip
Title
 Block G Proposed Elevations Sheet 2

Project No	Drawing No
6490	(20) 461
Date	Scale
01/04/2026	As indicated@
Status	Rev
Planning	P01