


GROUND FLOOR

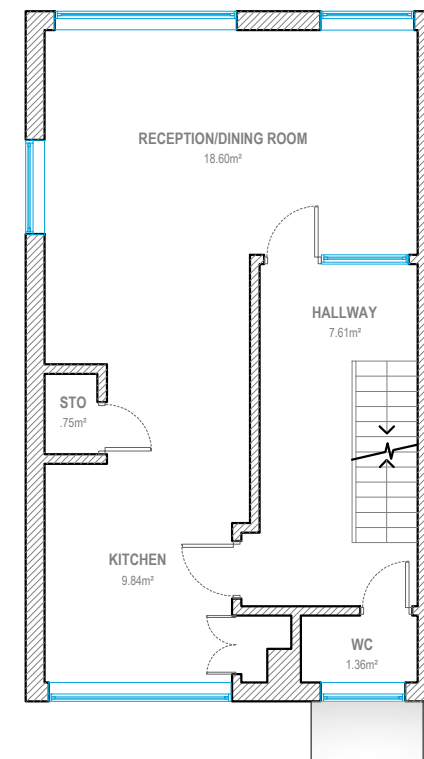

FIRST FLOOR



Address - Unit 4, Grosvenor Way, London E5 9ND
Phone - 020 3781 8008
E-mail - office@redwoodsprojects.co.uk
Web - www.redwoodsprojects.co.uk

Any errors on Dimensions to be reported to the Architect prior to commencement of Works.
Dimensions and areas are based on survey information.
This drawing is copyright © Redwoods Projects.
All dimensions to be checked on site Prior work.

REFERENCE: 56 DUNEDIN WAY, HAYES UB4 9LQ, UK

TITLE: PRE-EXISTING DRAWINGS
FLOOR PLANS

PROJECT No 3805 DATE: 2025.12.25

SHEET No PE 01




0 1 2 5m scale 1:100 @A3


NOTES:

DRAWN BY RN

EDITED BY

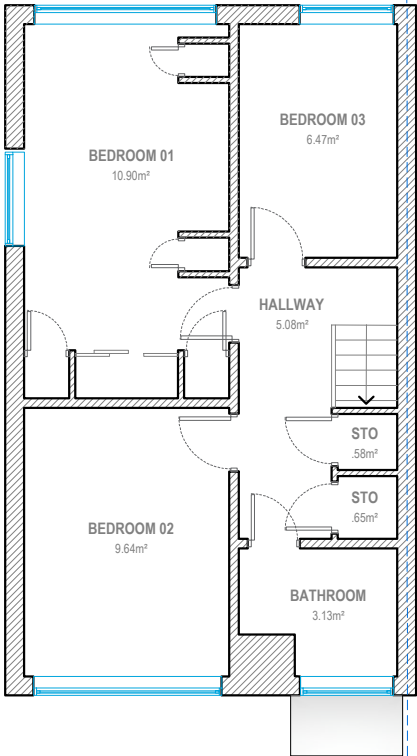

SECOND FLOOR

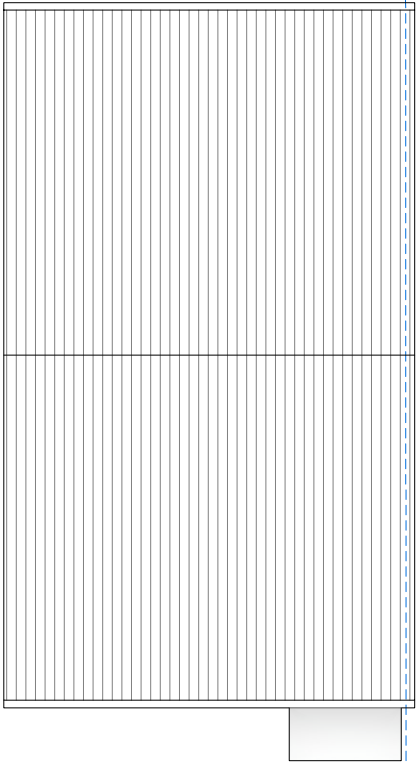


ROOF PLAN




Address - Unit 4, Grosvenor Way, London E5 9ND
Phone - 020 3781 8008
E-mail - office@redwoodsprojects.co.uk
Web - www.redwoodsprojects.co.uk

Any errors on Dimensions to be reported to the Architect prior to commencement of Works.
Dimensions and areas are based on survey information.
This drawing is copyright © Redwoods Projects.
All dimensions to be checked on site Prior work.


REFERENCE: 56 DUNEDIN WAY, HAYES UB4 9LQ, UK	
TITLE: PRE-EXISTING DRAWINGS FLOOR PLANS	
PROJECT No 3805	DATE: 2025.12.25
SHEET No PE 02	

 
N

 

0 1 2 5m

scale 1:100 @A3

NOTES:	
DRAWN BY RN	EDITED BY

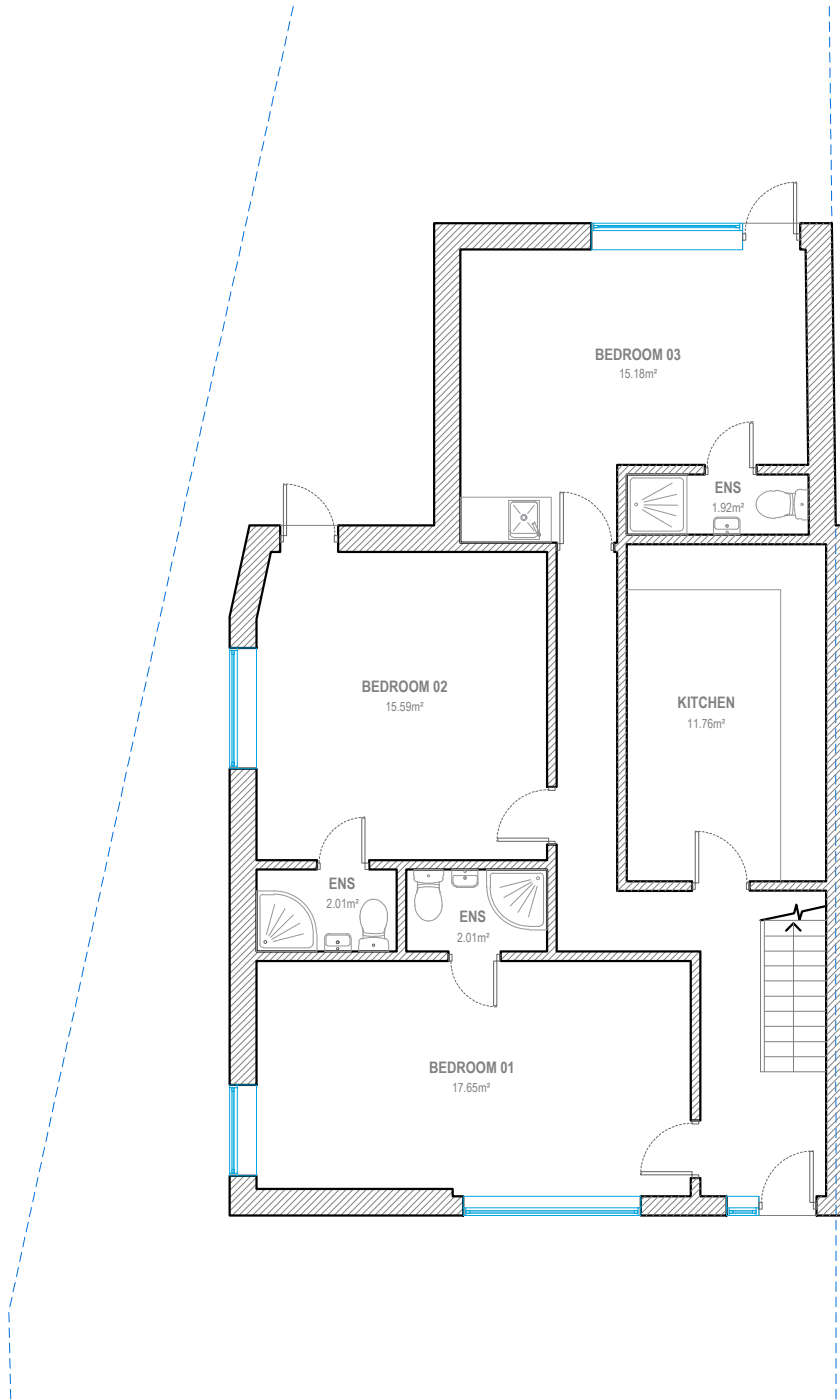

GROUND FLOOR

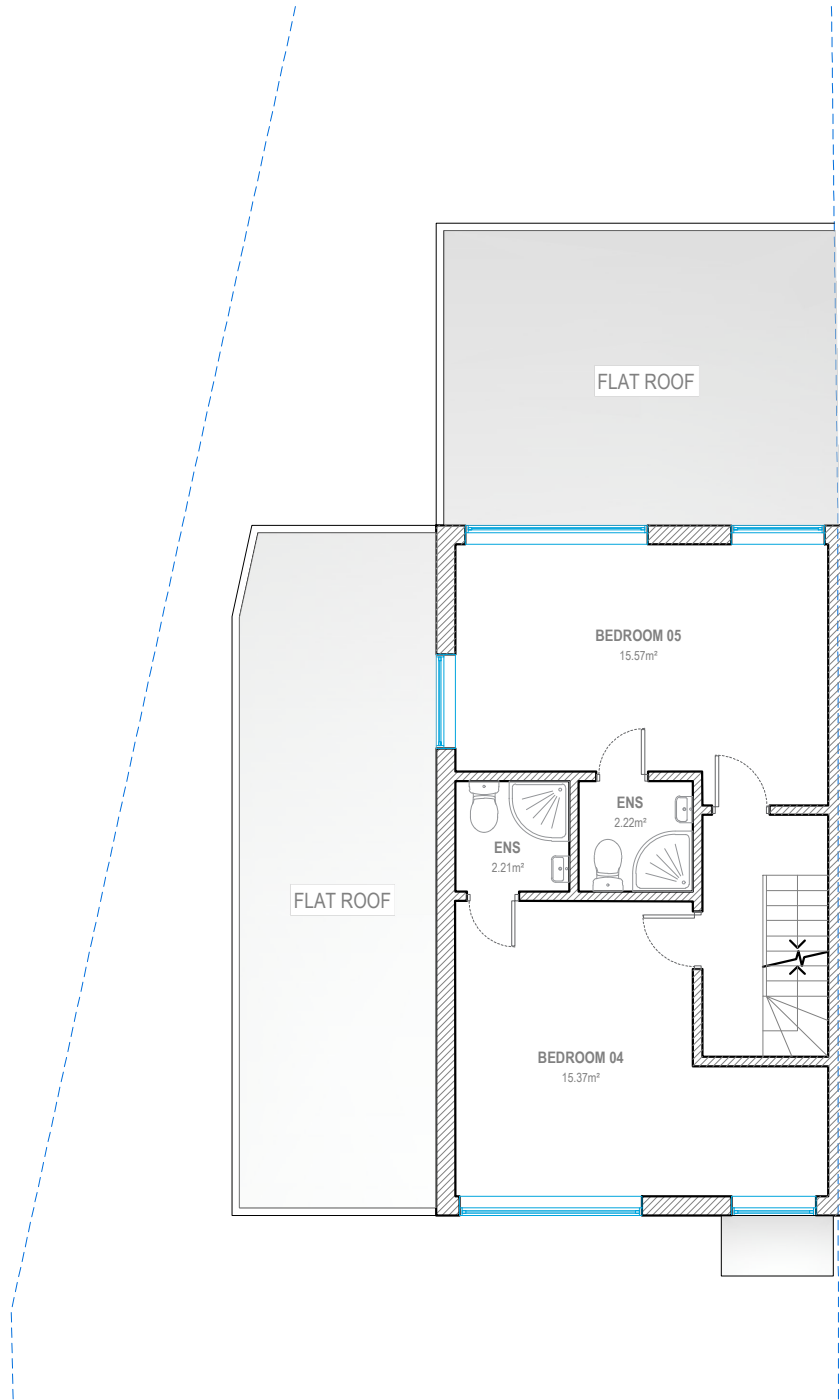


FIRST FLOOR




Address - Unit 4, Grosvenor Way, London E5 9ND
Phone - 020 3781 8008
E-mail - office@redwoodsprojects.co.uk
Web - www.redwoodsprojects.co.uk

Any errors on Dimensions to be reported to the Architect prior to commencement of Works.
Dimensions and areas are based on survey information.
This drawing is copyright © Redwoods Projects.
All dimensions to be checked on site Prior work.


REFERENCE: 56 DUNEDIN WAY, HAYES UB4 9LQ, UK	
TITLE: EXISTING DRAWINGS FLOOR PLANS	
PROJECT No 3805	DATE: 2025.12.25
SHEET No E 01	

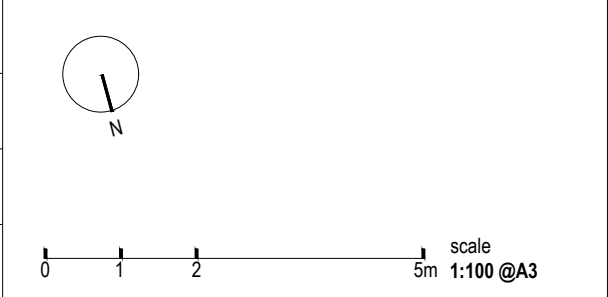

NOTES:	
DRAWN BY RN	EDITED BY

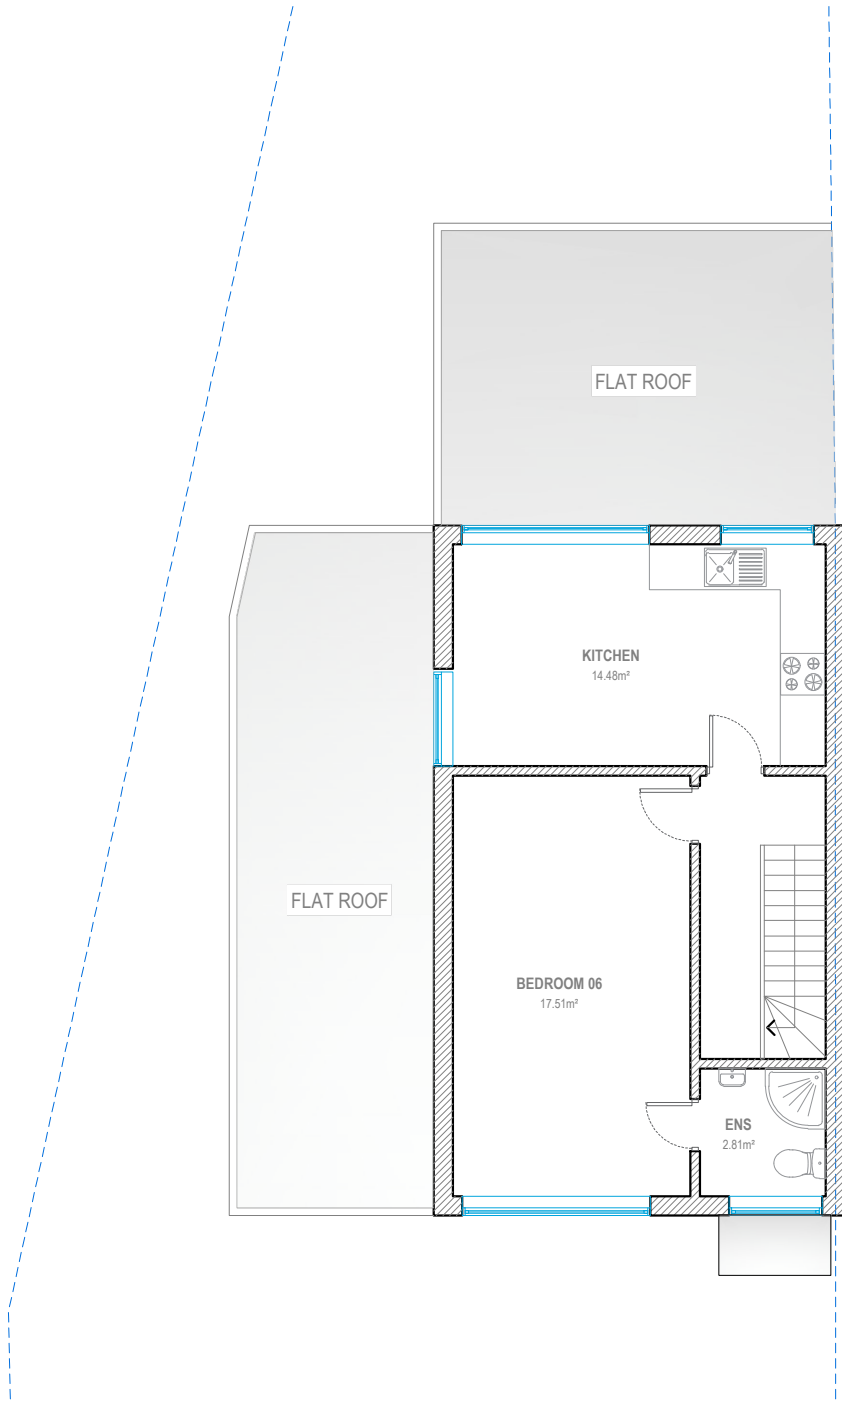

SECOND FLOOR

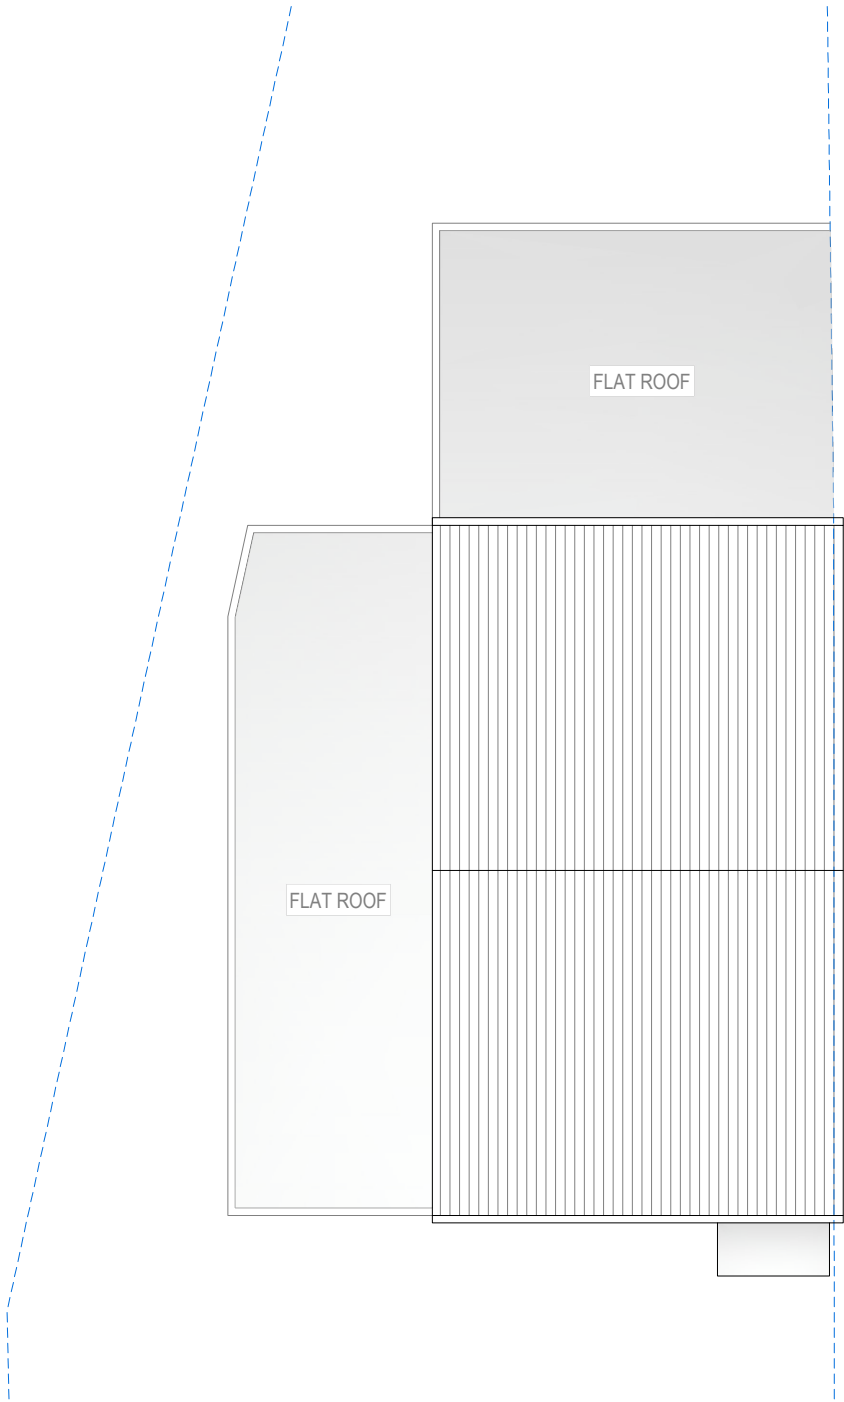

ROOF PLAN



Address - Unit 4, Grosvenor Way, London E5 9ND
Phone - 020 3781 8008
E-mail - office@redwoodsprojects.co.uk
Web - www.redwoodsprojects.co.uk


Any errors on Dimensions to be reported to the Architect prior to commencement of Works.
Dimensions and areas are based on survey information.
This drawing is copyright © Redwoods Projects.
All dimensions to be checked on site Prior work.

REFERENCE: 56 DUNEDIN WAY, HAYES UB4 9LQ, UK

TITLE: EXISTING DRAWINGS
FLOOR PLANS

PROJECT No 3805 DATE: 2025.12.25

SHEET No E 02

 

0 1 2 5m scale 1:100 @A3

NOTES:

DRAWN BY RN

EDITED BY