




LOCATION PLAN
1:1250 @ A4

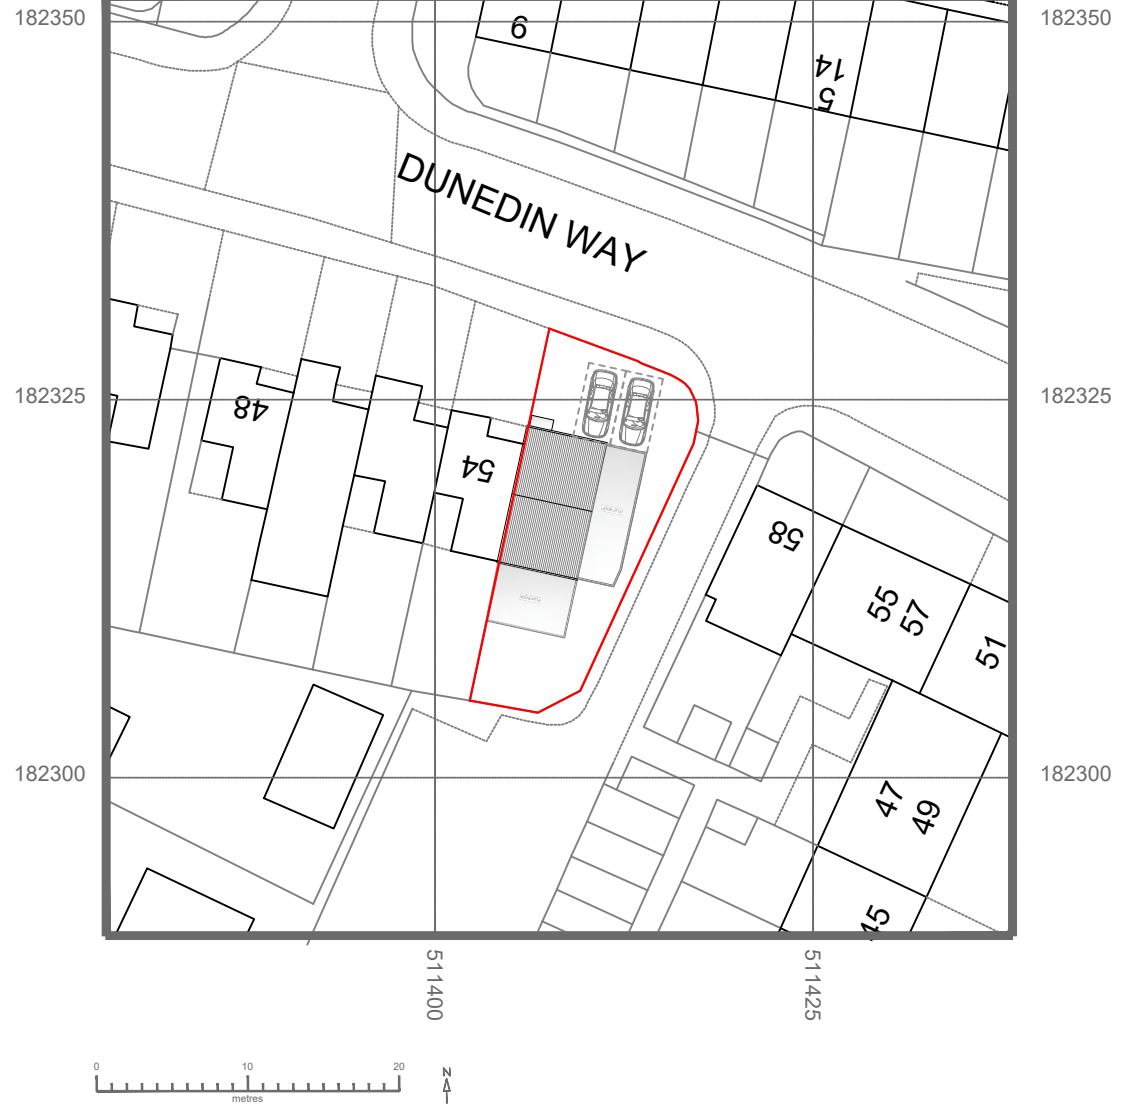

BLOCK PLAN
1:500 @ A4



Address - Unit 4, Grosvenor Way, London E5 9ND
Phone - 020 3781 8008
E-mail - office@redwoodsprojects.co.uk
Web - www.redwoodsprojects.co.uk

Any errors on Dimensions to be reported to the Architect prior to commencement of Works.
Dimensions and areas are based on survey information.
This drawing is copyright © Redwoods Projects.
All dimensions to be checked on site Prior work.

REFERENCE: 56 DUNEDIN WAY, HAYES UB4 9LQ, UK

TITLE: LOCATION AND BLOCK PLAN

PROJECT No: 3805 DATE: 26-06-2026


SHEET No: **E 00**




NOTES:

DRAWN BY: RN

EDITED BY:

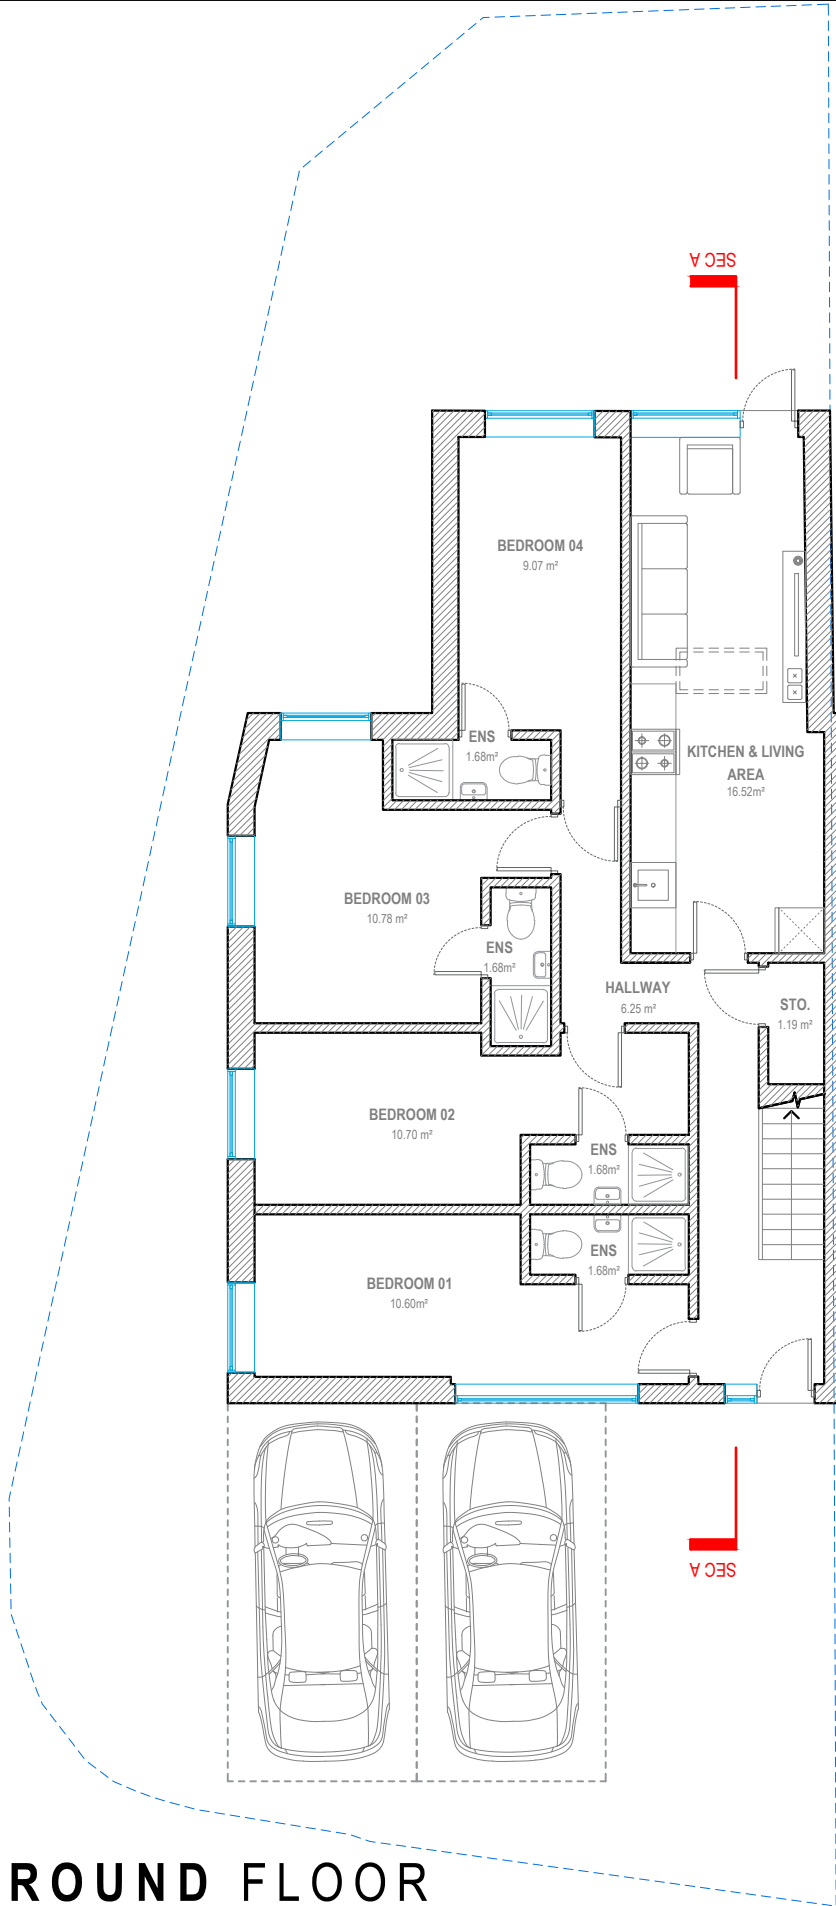

GROUND FLOOR
G.I.A = 82.29 SQM

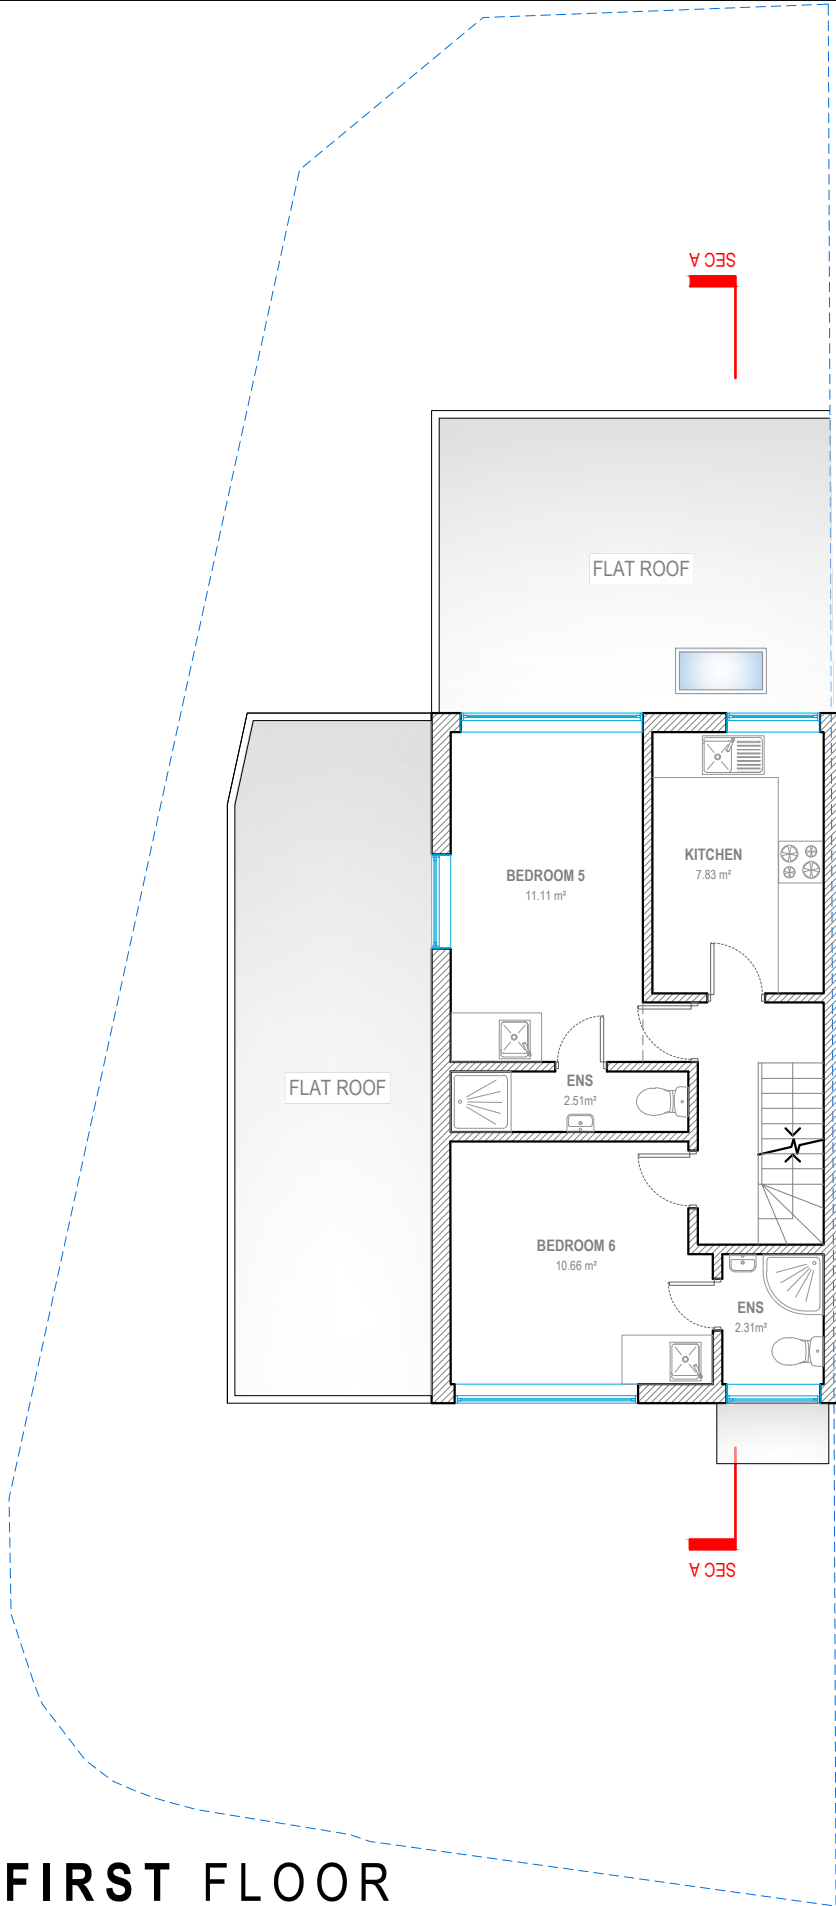

FIRST FLOOR
G.I.A = 42.54 SQM



Address - Unit 4, Grosvenor Way, London E5 9ND
Phone - 020 3781 8008
E-mail - office@redwoodsprojects.co.uk
Web - www.redwoodsprojects.co.uk

Any errors on Dimensions to be reported to the Architect prior to commencement of Works.
Dimensions and areas are based on survey information.
This drawing is copyright © Redwoods Projects.
All dimensions to be checked on site Prior work.


REFERENCE: 56 DUNEDIN WAY, HAYES UB4 9LQ, UK	
TITLE: EXISTING DRAWINGS FLOOR PLANS	
PROJECT No 3805	DATE: 26-06-2026
SHEET No E 01	




0 1 2 5m scale 1:100 @A3

NOTES:

DRAWN BY RN	EDITED BY JIRA
-------------	----------------

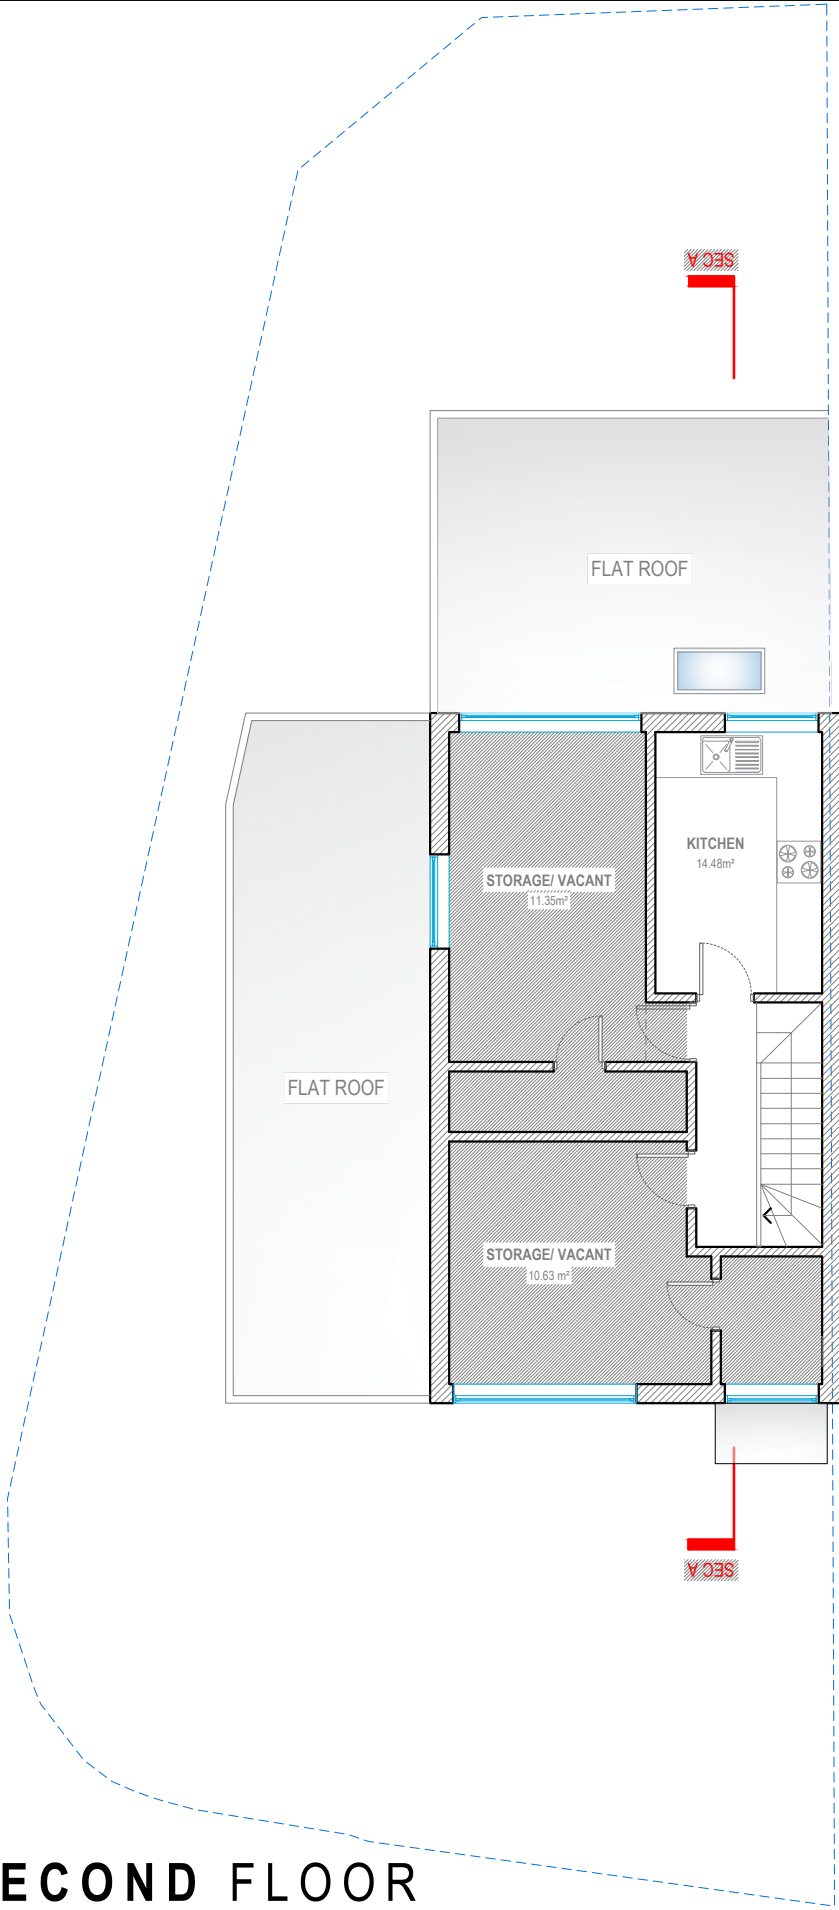

SECOND FLOOR
G.I.A = 42.54 SQM

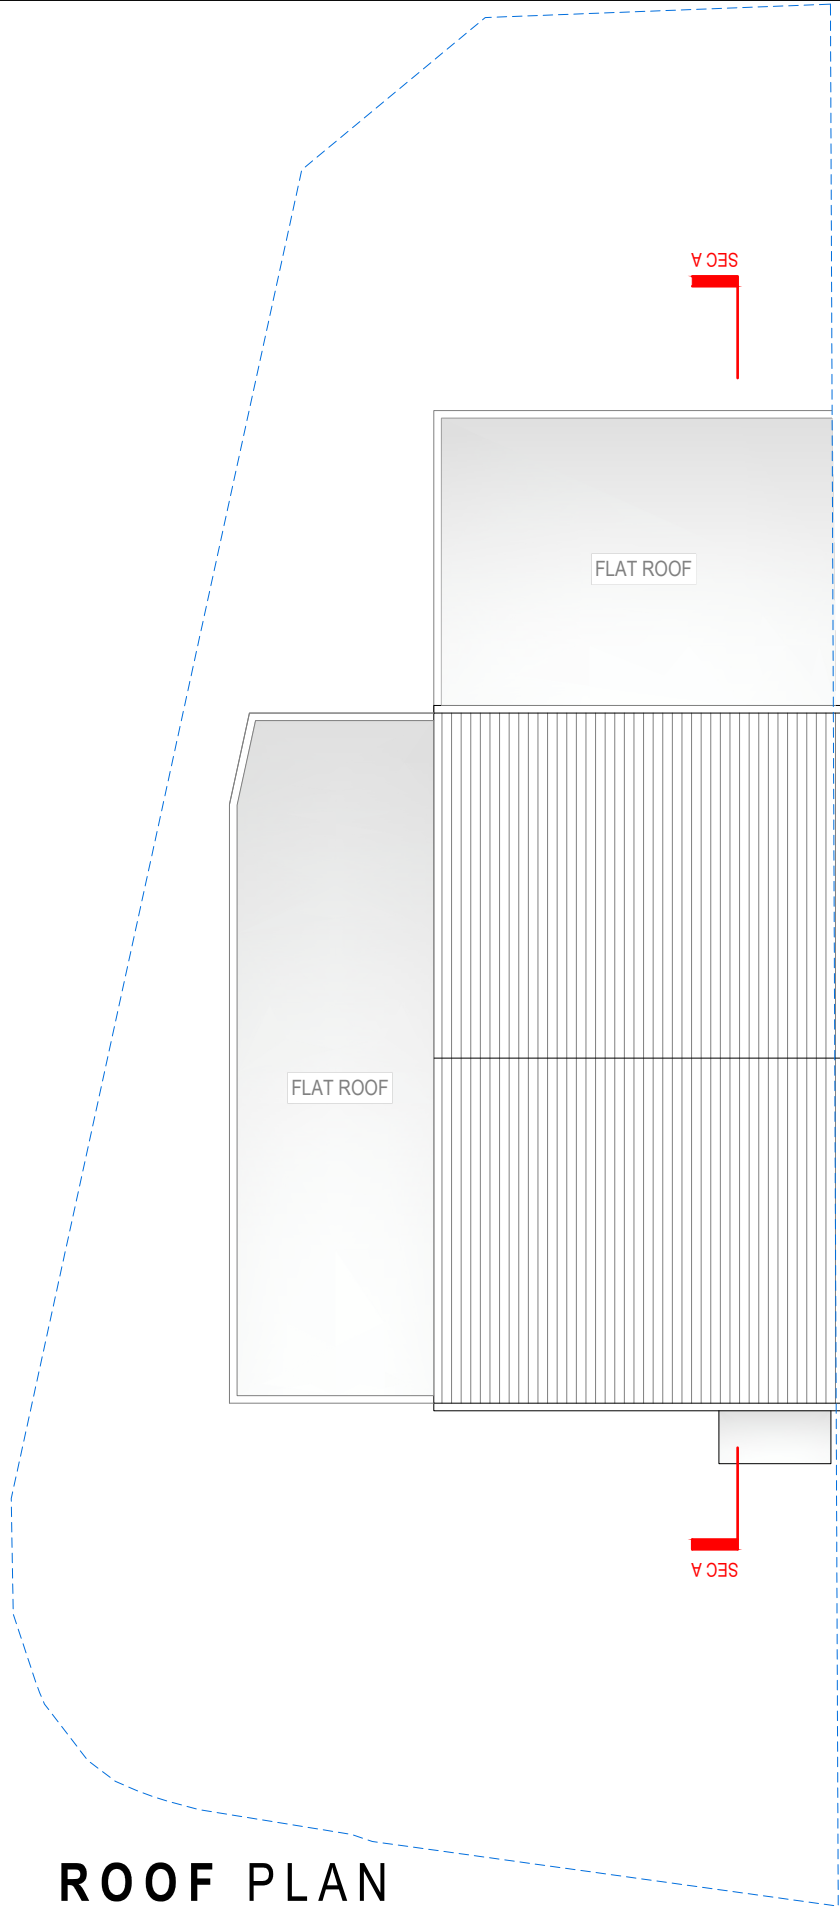

ROOF PLAN




Address - Unit 4, Grosvenor Way, London E5 9ND
Phone - 020 3781 8008
E-mail - office@redwoodsprojects.co.uk
Web - www.redwoodsprojects.co.uk

Any errors on Dimensions to be reported to the Architect prior to commencement of Works.
Dimensions and areas are based on survey information.
This drawing is copyright © Redwoods Projects.
All dimensions to be checked on site Prior work.


REFERENCE: 56 DUNEDIN WAY, HAYES UB4 9LQ, UK	
TITLE: EXISTING DRAWINGS FLOOR PLANS	
PROJECT No 3805	DATE: 26-06-2026
SHEET No E 02	


0 1 2 5m scale 1:100 @A3

NOTES:	
DRAWN BY RN	EDITED BY JIRA

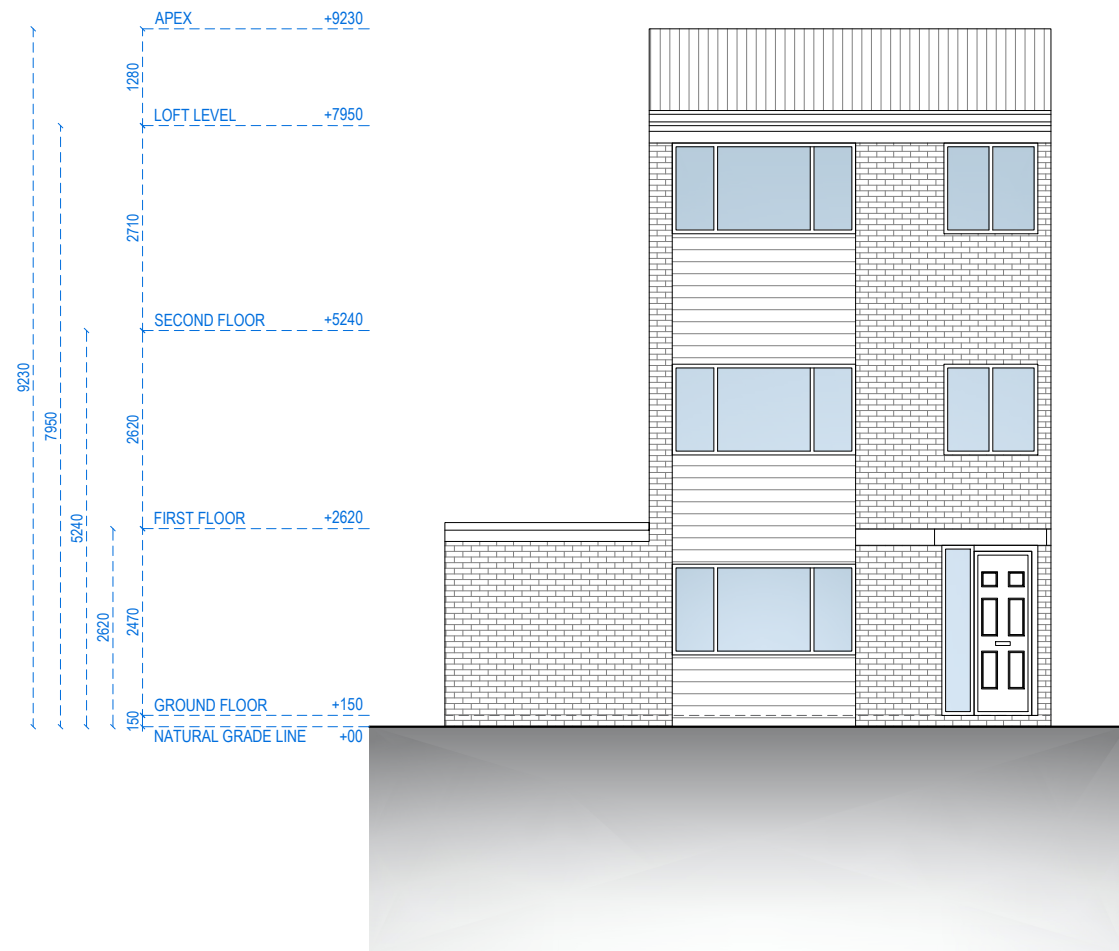

FRONT ELEVATION

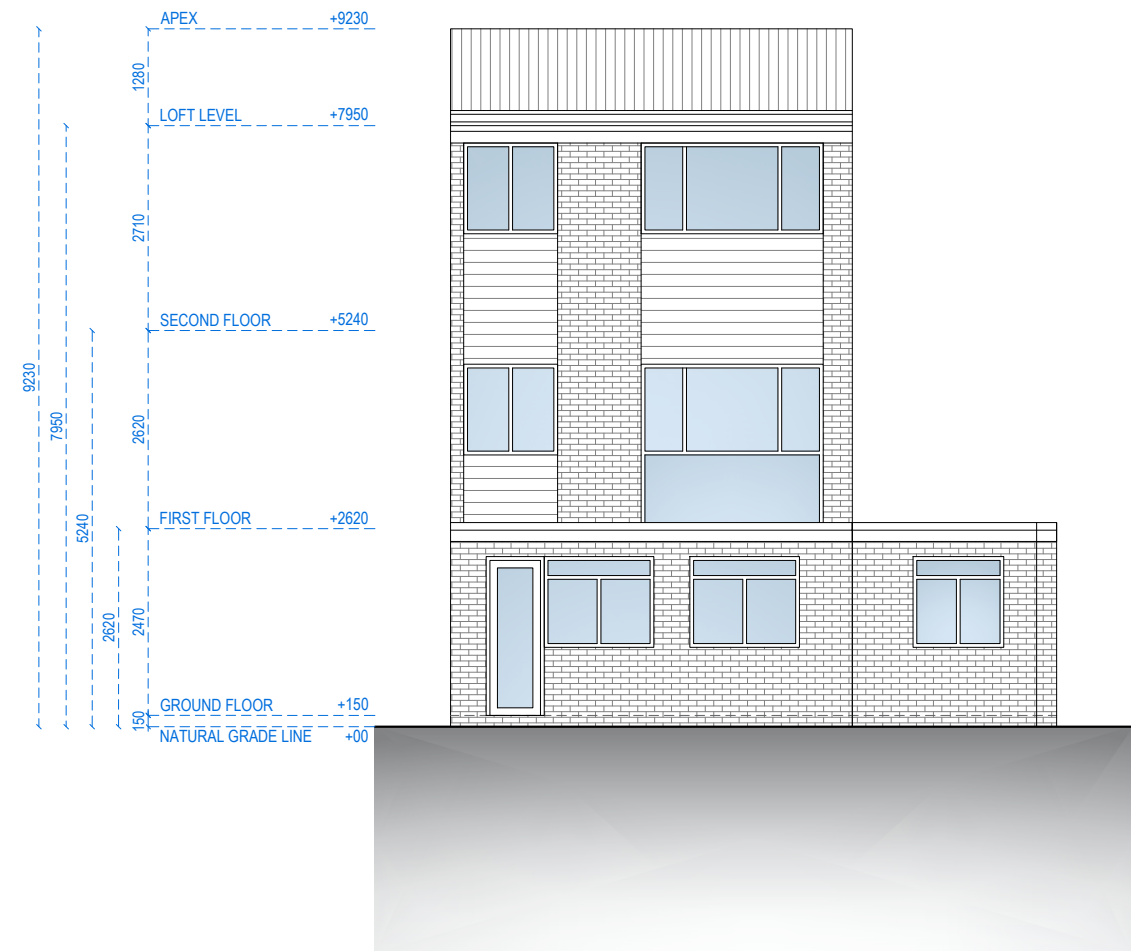


REAR ELEVATION




Address - Unit 4, Grosvenor Way, London E5 9ND
Phone - 020 3781 8008
E-mail - office@redwoodsprojects.co.uk
Web - www.redwoodsprojects.co.uk
Any errors on Dimensions to be reported to the Architect prior to commencement of Works.
Dimensions and areas are based on survey information.
This drawing is copyright © Redwoods Projects.
All dimensions to be checked on site Prior work.


REFERENCE: 56 DUNEDIN WAY, HAYES UB4 9LQ, UK	
TITLE: EXISTING DRAWINGS ELEVATIONS	
PROJECT No 3805	DATE: 26-06-2026
SHEET No E 03	

 

NOTES:	
DRAWN BY JIRA	EDITED BY

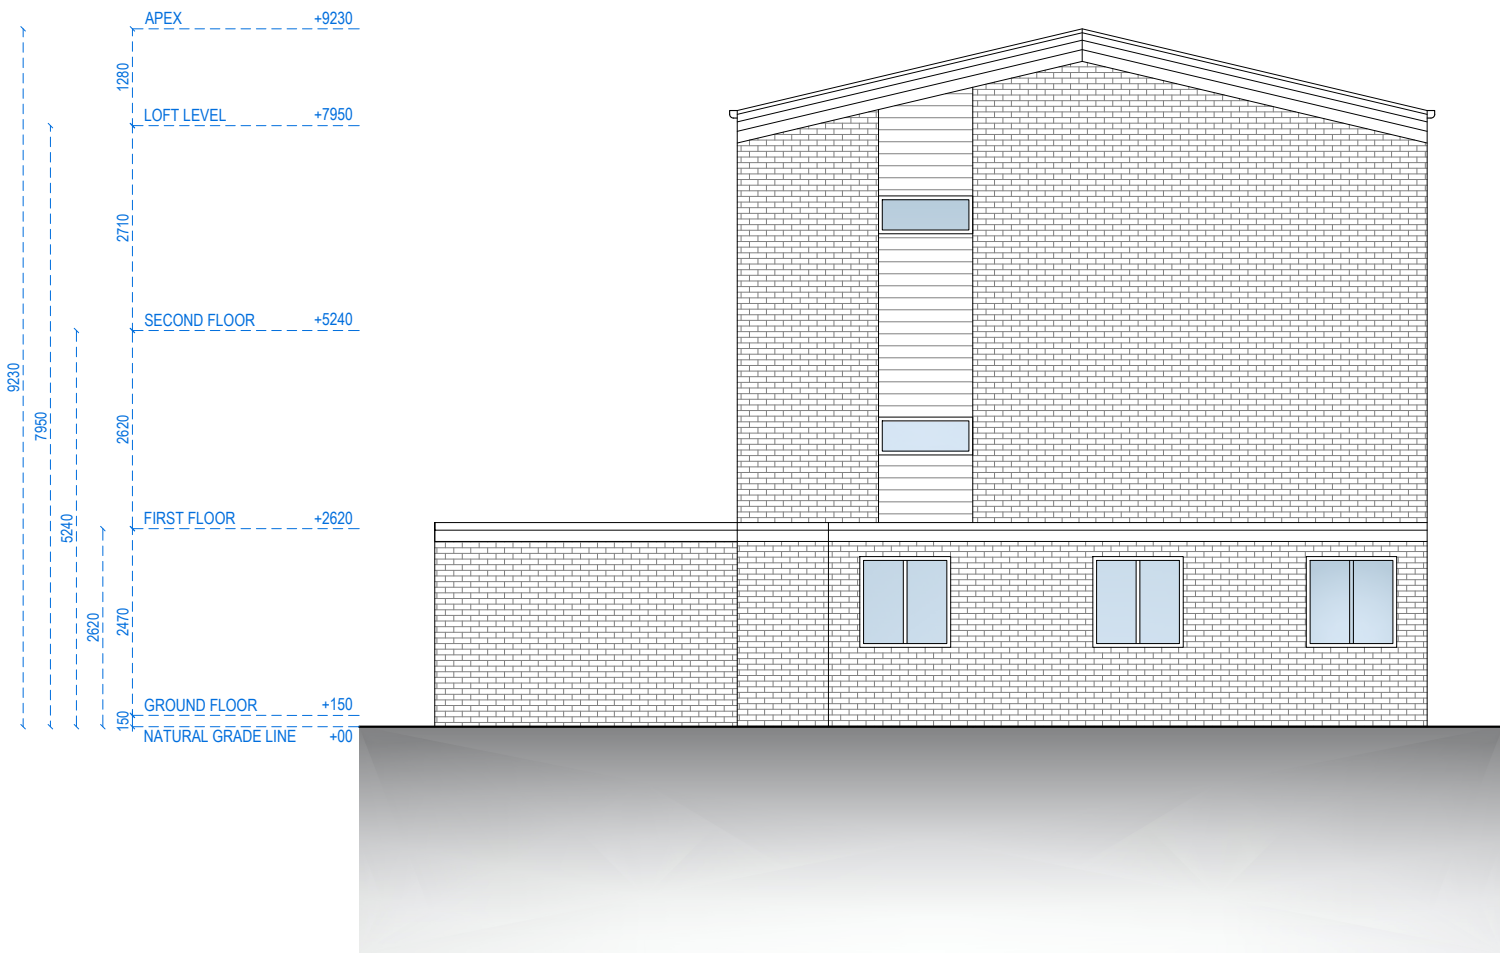

LEFT-SIDE ELEVATION

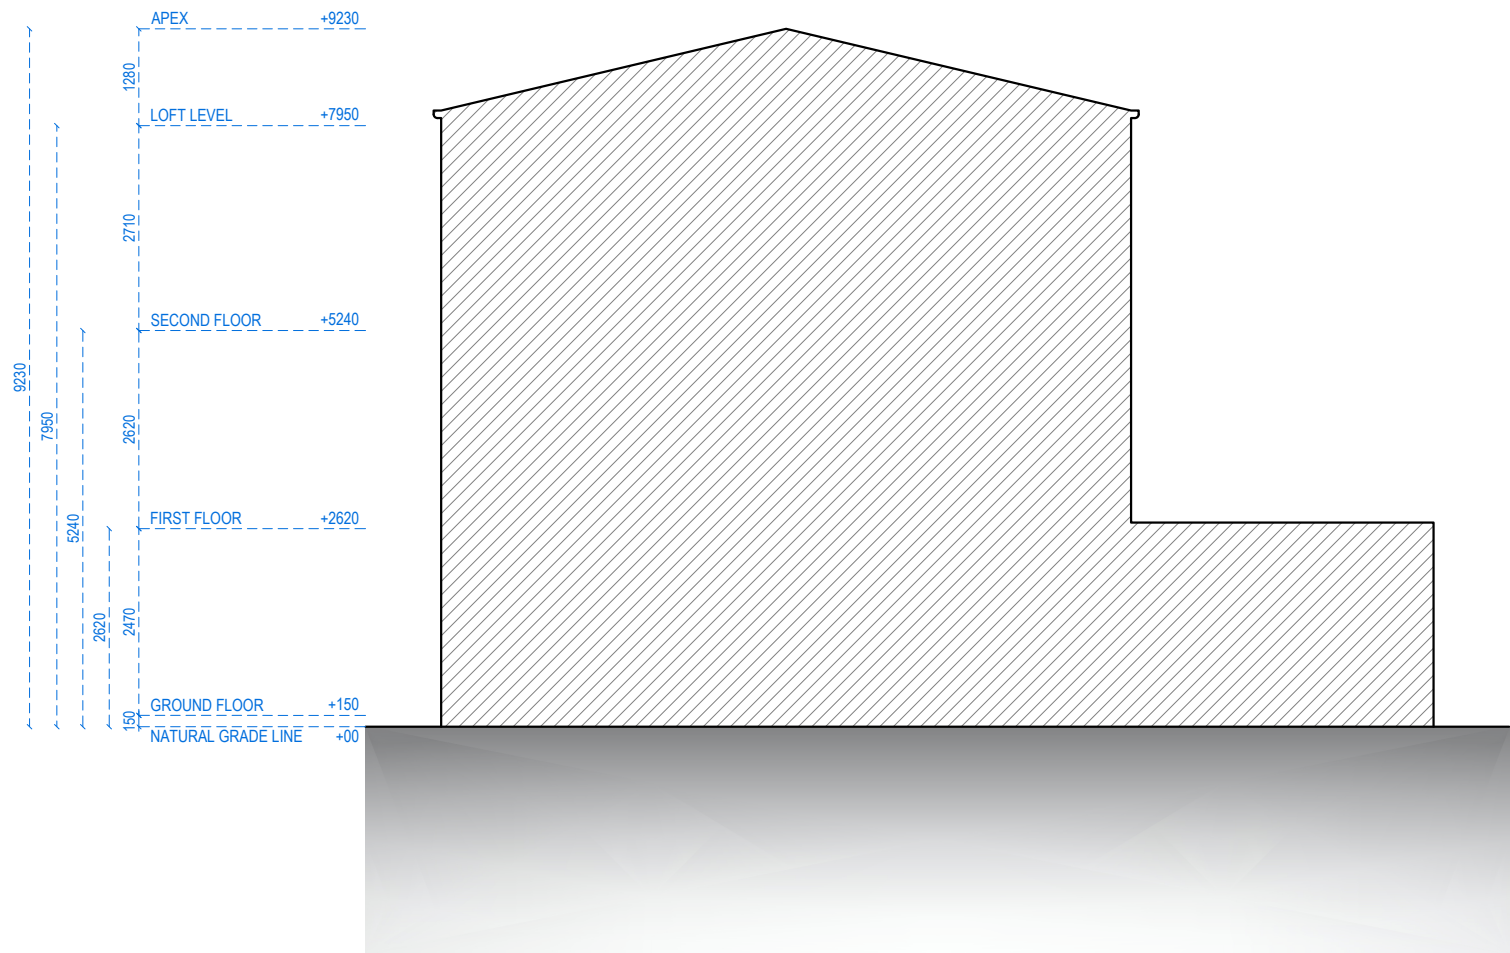

RIGHT-SIDE ELEVATION



Address - Unit 4, Grosvenor Way, London E5 9ND
Phone - 020 3781 8008
E-mail - office@redwoodsprojects.co.uk
Web - www.redwoodsprojects.co.uk

Any errors on Dimensions to be reported to the Architect prior to commencement of Works.
Dimensions and areas are based on survey information.
This drawing is copyright © Redwoods Projects.
All dimensions to be checked on site Prior work.

REFERENCE: 56 DUNEDIN WAY, HAYES UB4 9LQ, UK

TITLE: EXISTING DRAWINGS
ELEVATIONS

PROJECT No 3805 DATE: 26-06-2026


SHEET No E 04

0 1 2 5m scale 1:100 @A3

NOTES:

DRAWN BY JIRA

EDITED BY

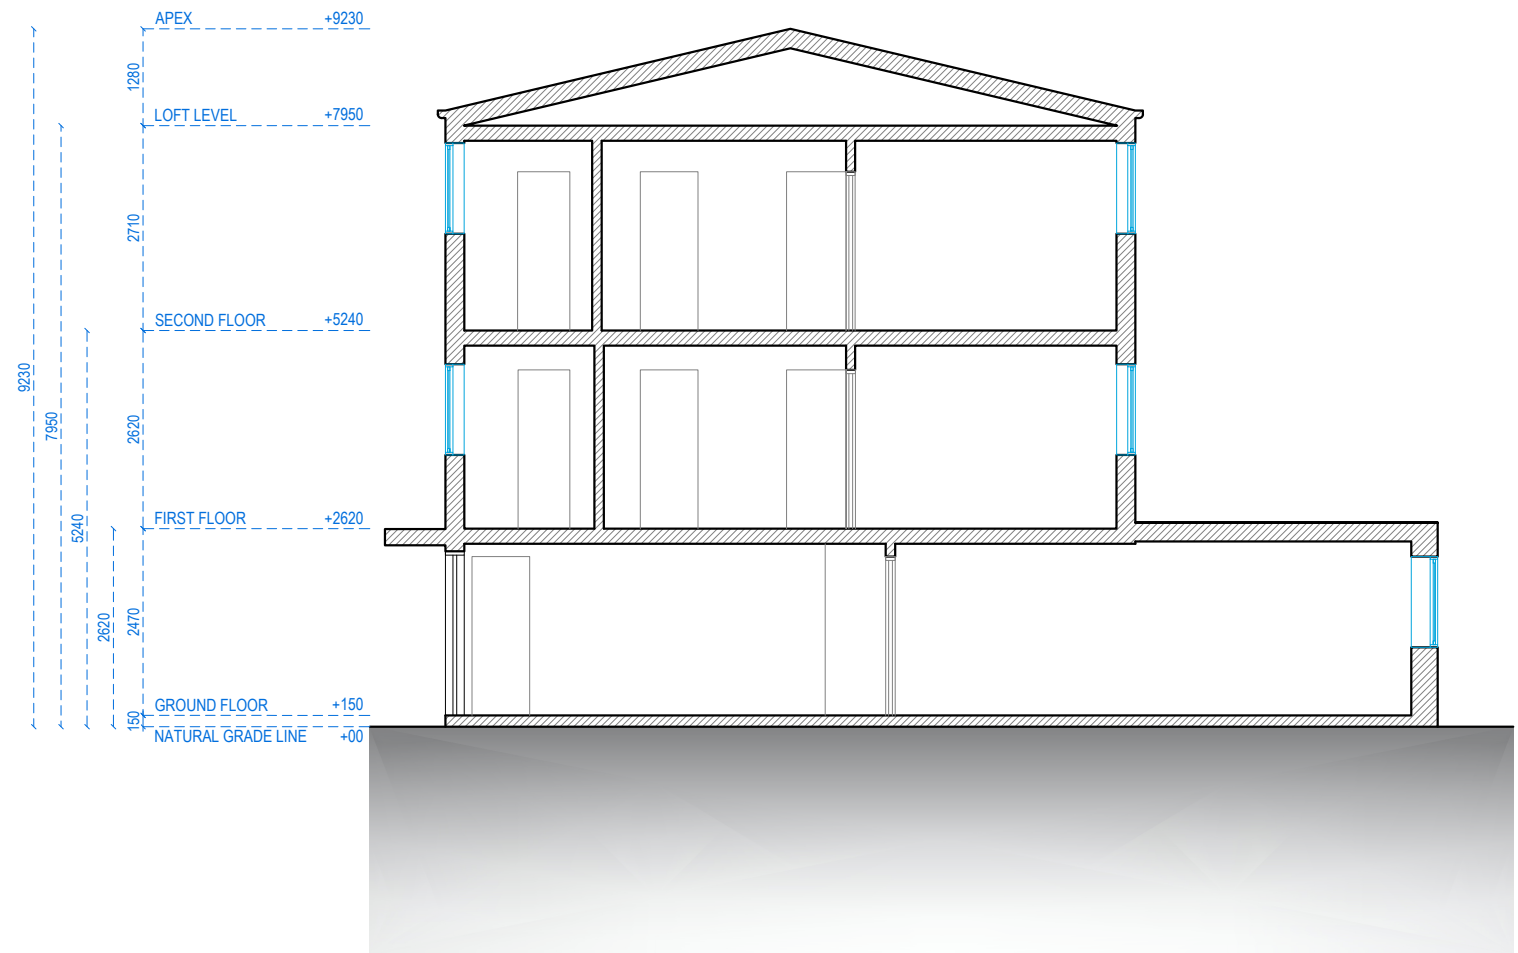


SECTION "A-A"




Address - Unit 4, Grosvenor Way, London E5 9ND
Phone - 020 3781 8008
E-mail - office@redwoodsprojects.co.uk
Web - www.redwoodsprojects.co.uk
Any errors on Dimensions to be reported to the Architect prior to commencement of Works.
Dimensions and areas are based on survey information.
This drawing is copyright © Redwoods Projects.
All dimensions to be checked on site Prior work.

REFERENCE: 56 DUNEDIN WAY, HAYES UB4 9LQ, UK	
TITLE: EXISTING DRAWINGS SECTION	
PROJECT No 3805	DATE: 26-06-2026
SHEET No E 05	

 

NOTES:	
DRAWN BY JIRA	EDITED BY

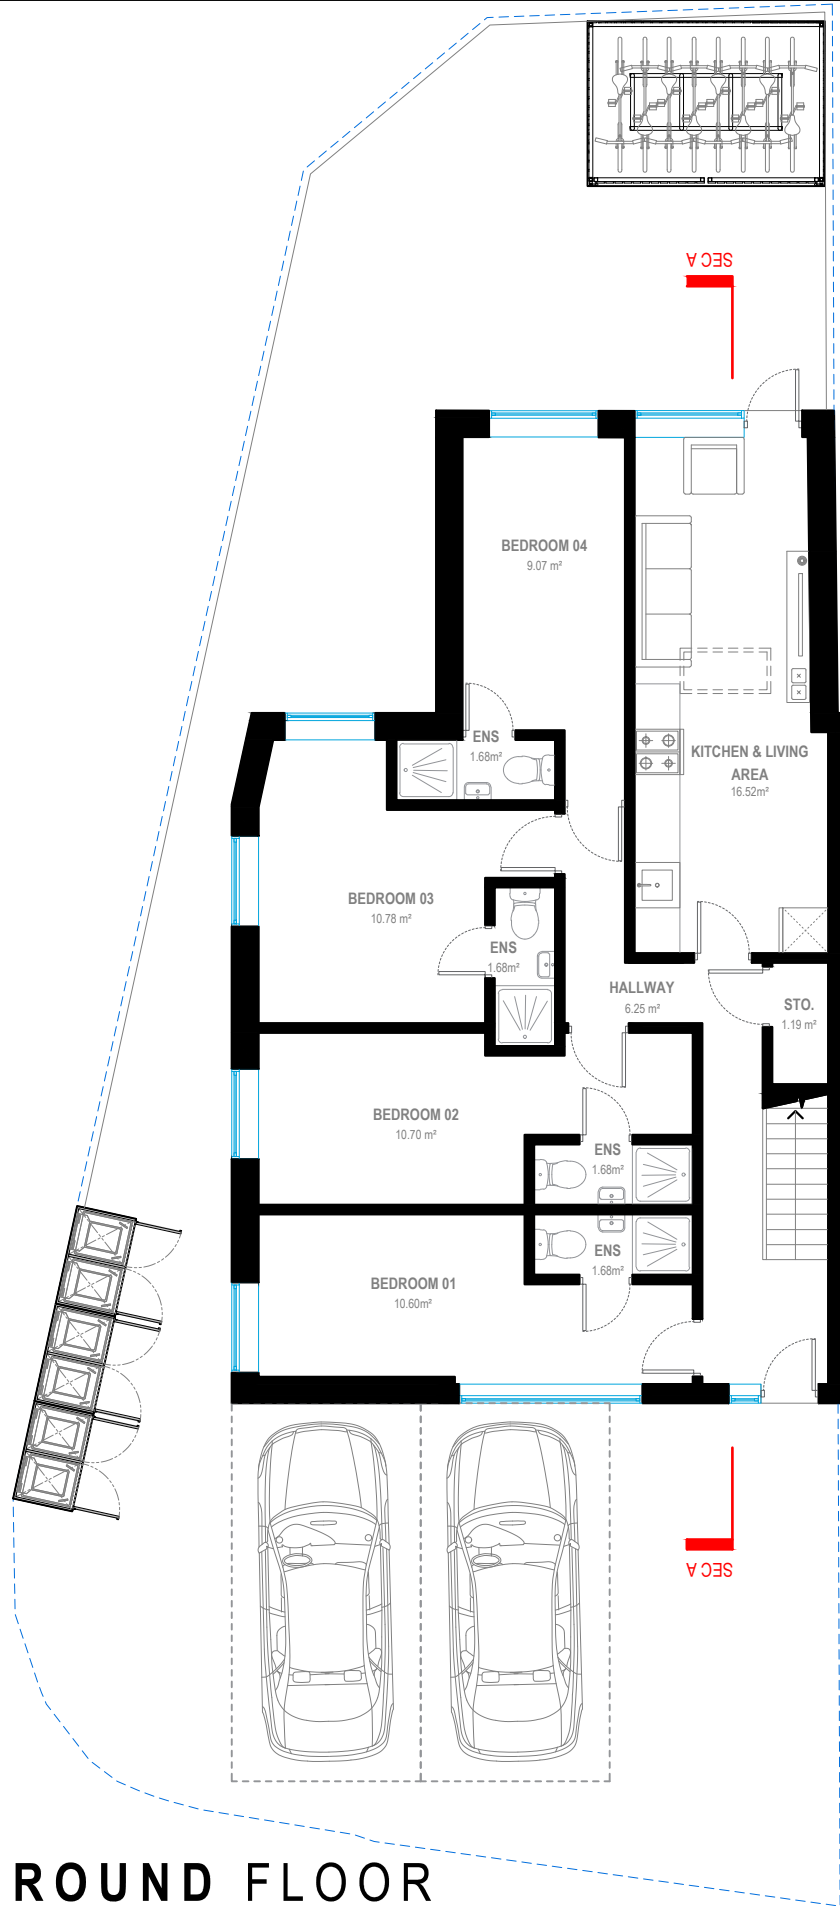

GROUND FLOOR
G.I.A = 82.29 SQM



FIRST FLOOR
G.I.A = 42.54 SQM



Address - Unit 4, Grosvenor Way, London E5 9ND
Phone - 020 3781 8008
E-mail - office@redwoodsprojects.co.uk
Web - www.redwoodsprojects.co.uk

Any errors on Dimensions to be reported to the Architect prior to commencement of Works.
Dimensions and areas are based on survey information.
This drawing is copyright © Redwoods Projects.
All dimensions to be checked on site Prior work.

REFERENCE: 56 DUNEDIN WAY, HAYES UB4 9LQ, UK

TITLE: PROPOSED DRAWINGS
FLOOR PLANS

PROJECT No 3805 DATE: 26-06-2026

SHEET No
P 01



0 1 2 5m scale 1:100 @A3


NOTES:

DRAWN BY
RN

EDITED BY
JIRA



SECOND FLOOR
G.I.A = 42.54 SQM

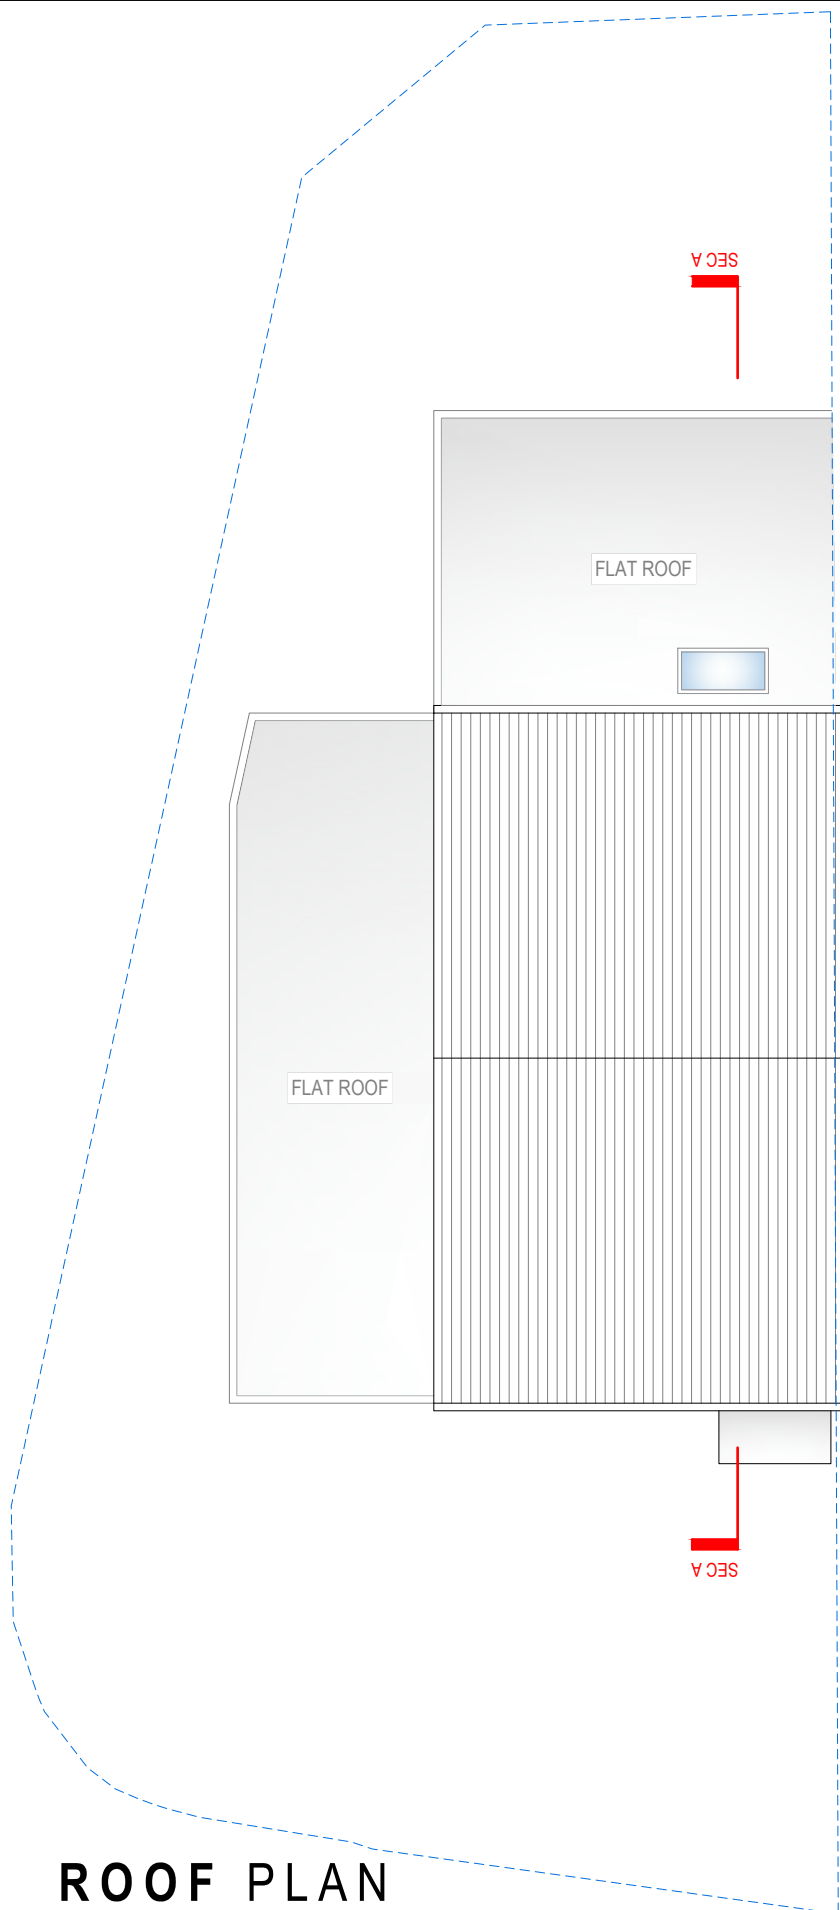


ROOF PLAN




Address - Unit 4, Grosvenor Way, London E5 9ND
Phone - 020 3781 8008
E-mail - office@redwoodsprojects.co.uk
Web - www.redwoodsprojects.co.uk

Any errors on Dimensions to be reported to the Architect prior to commencement of Works.
Dimensions and areas are based on survey information.
This drawing is copyright © Redwoods Projects.
All dimensions to be checked on site Prior work.


REFERENCE: 56 DUNEDIN WAY, HAYES UB4 9LQ, UK	
TITLE: PROPOSED DRAWINGS FLOOR PLANS	
PROJECT No 3805	DATE: 26-06-2026
SHEET No P 02	

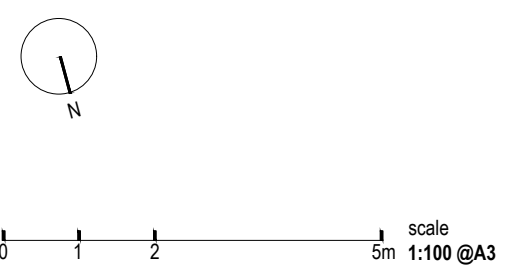

NOTES:	
DRAWN BY RN	EDITED BY JIRA

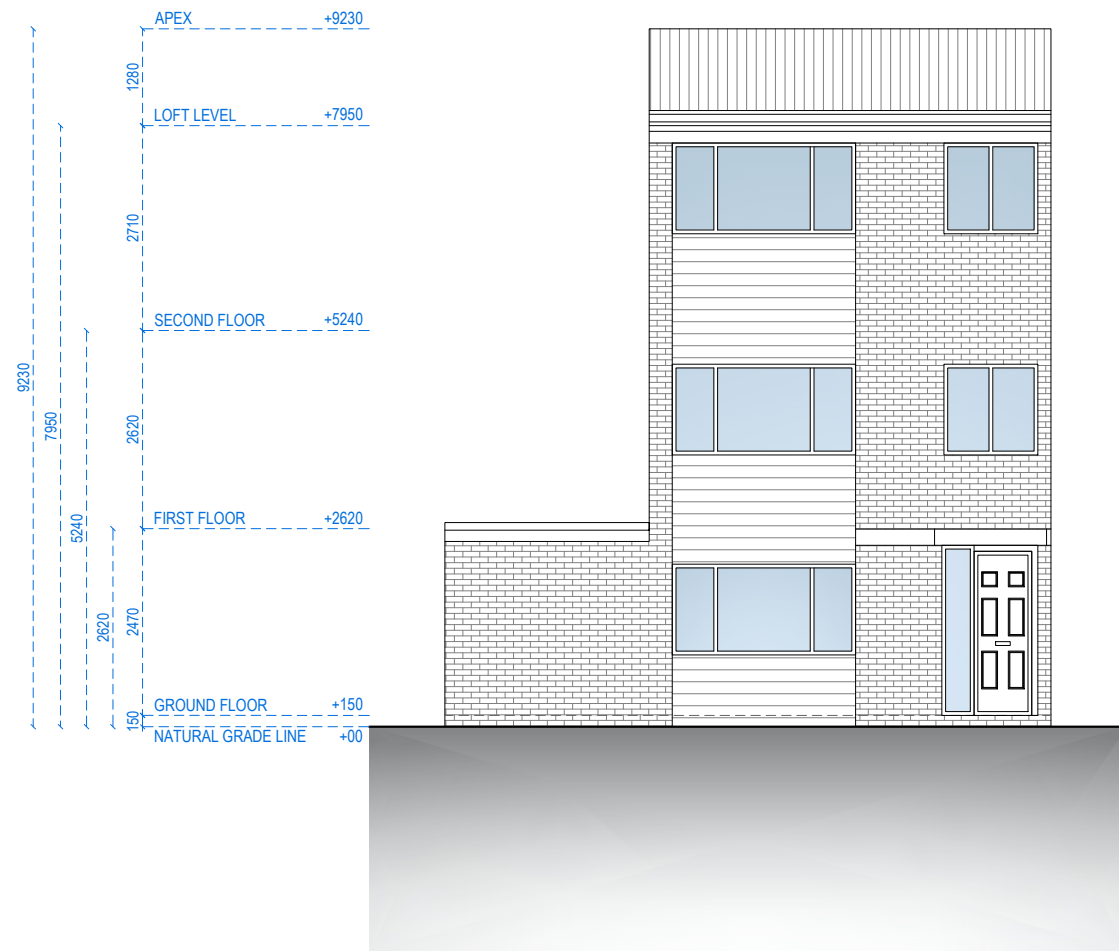

FRONT ELEVATION

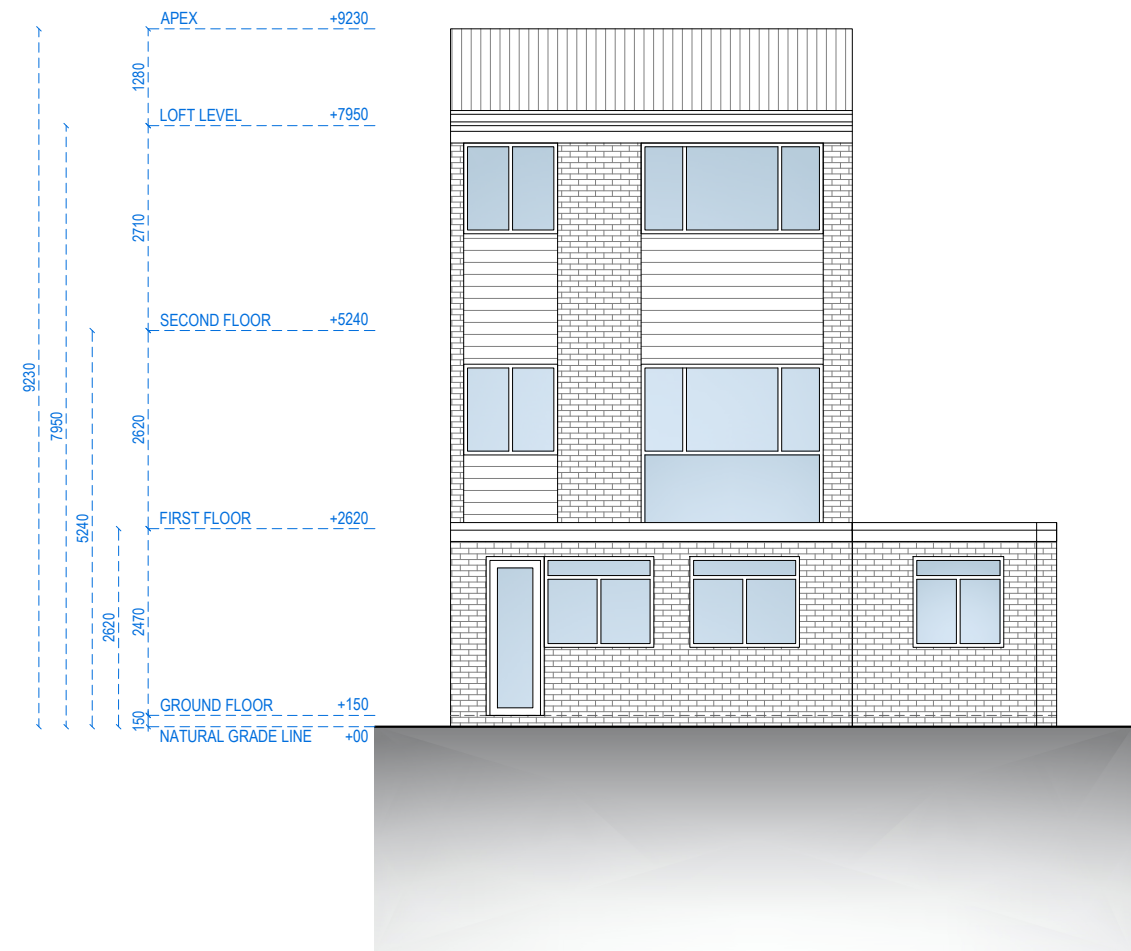


REAR ELEVATION




Address - Unit 4, Grosvenor Way, London E5 9ND
Phone - 020 3781 8008
E-mail - office@redwoodsprojects.co.uk
Web - www.redwoodsprojects.co.uk
Any errors on Dimensions to be reported to the Architect prior to commencement of Works.
Dimensions and areas are based on survey information.
This drawing is copyright © Redwoods Projects.
All dimensions to be checked on site Prior work.


REFERENCE: 56 DUNEDIN WAY, HAYES UB4 9LQ, UK	
TITLE: PROPOSED DRAWINGS ELEVATIONS	
PROJECT No 3805	DATE: 26-06-2026
SHEET No P 03	

 

NOTES:	
DRAWN BY JIRA	EDITED BY

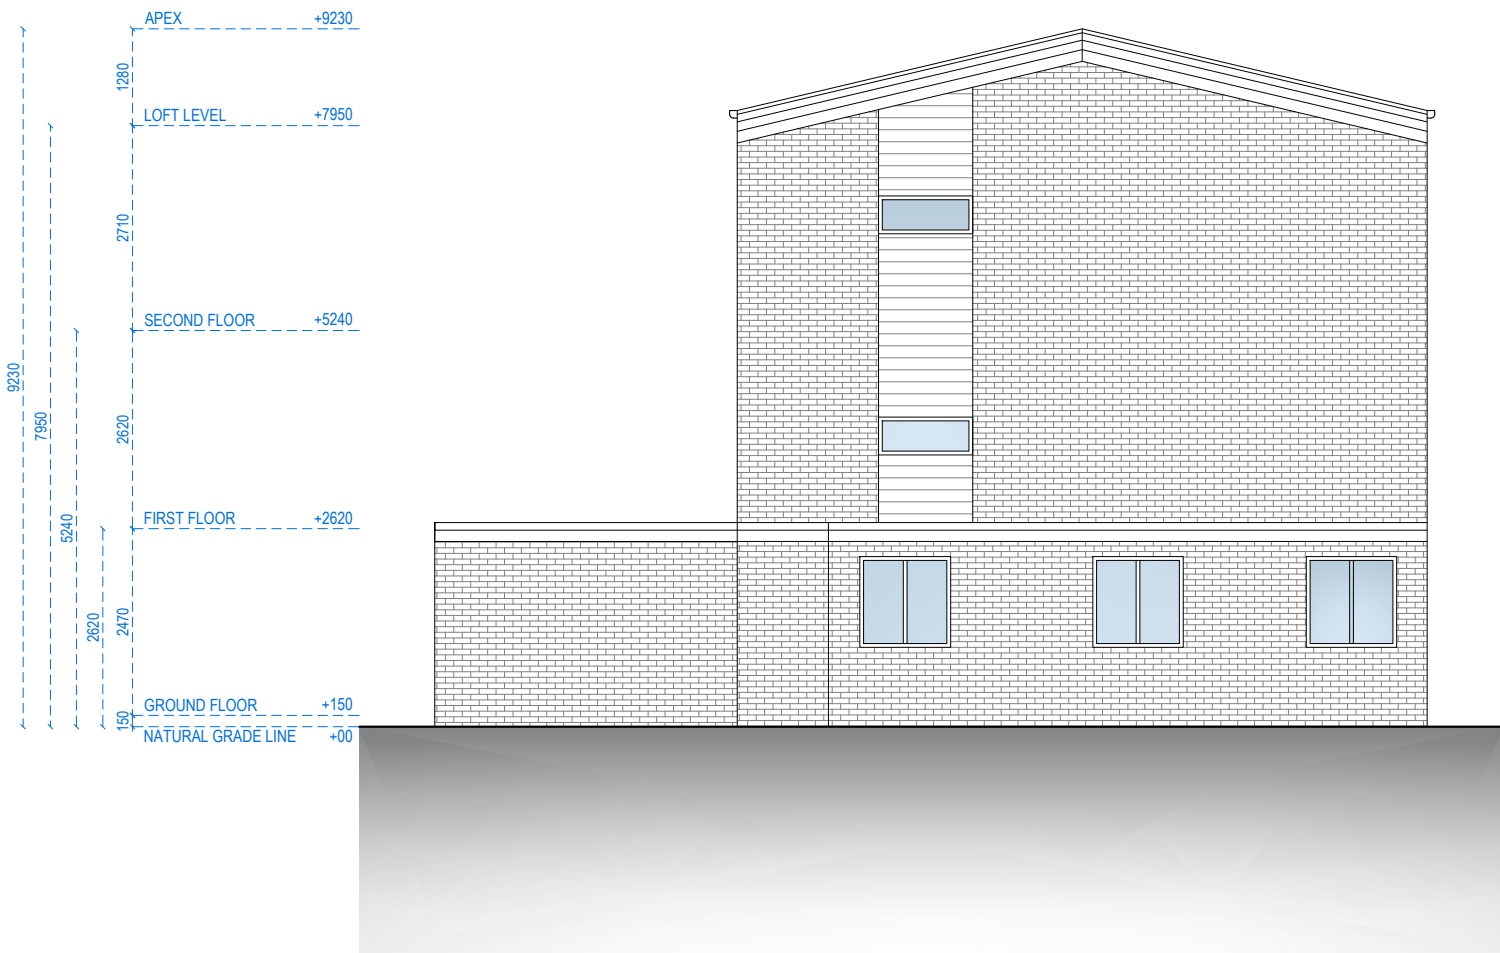

LEFT-SIDE ELEVATION

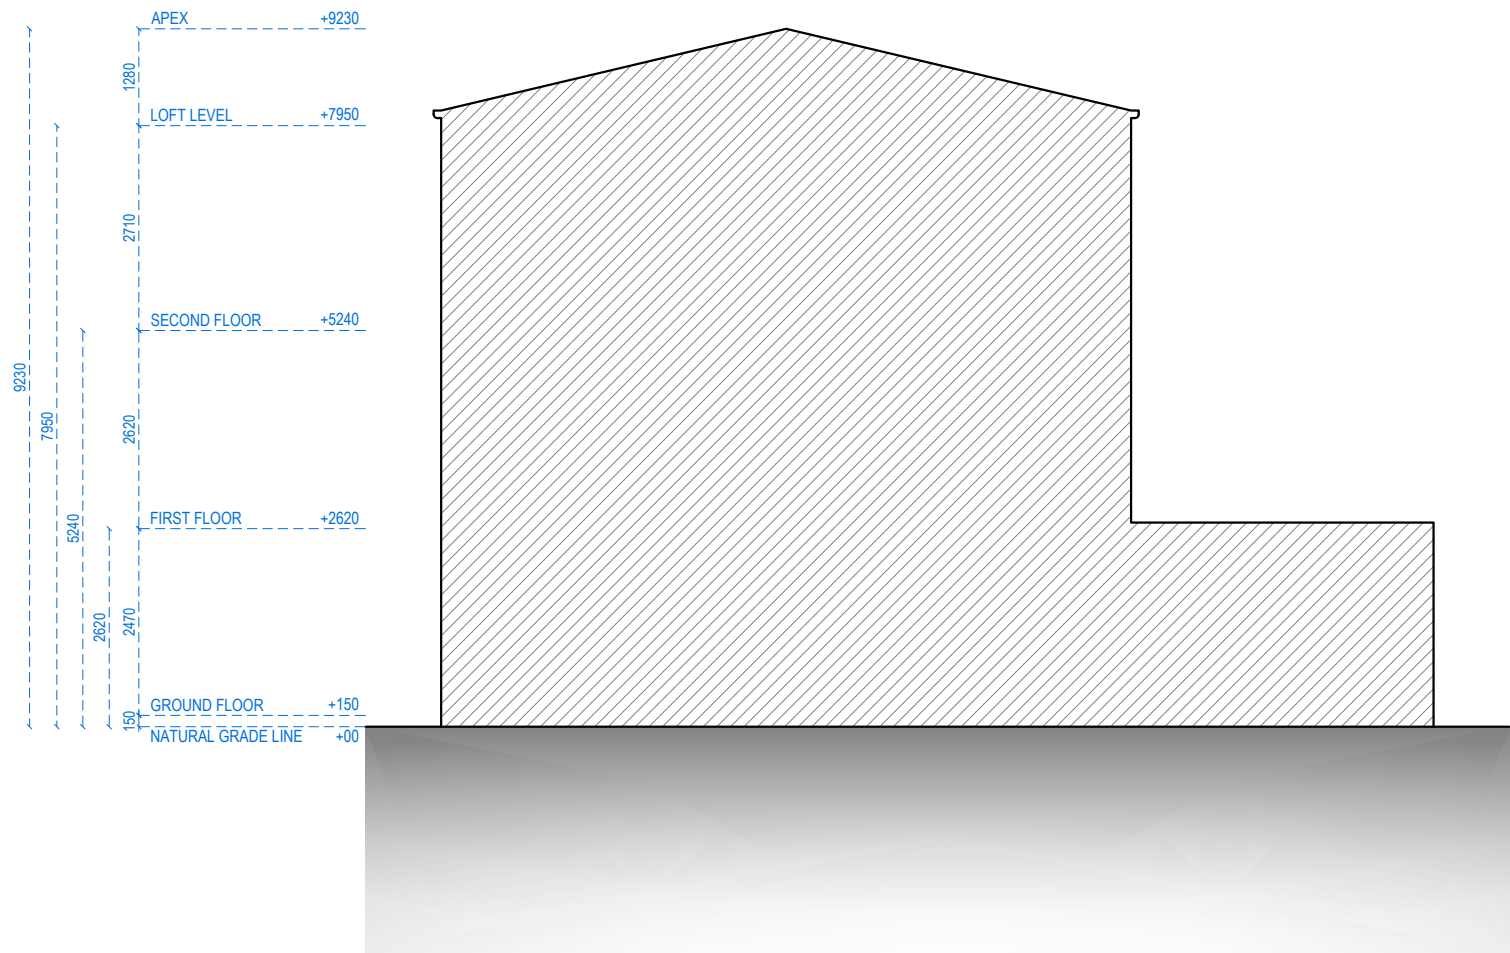

RIGHT-SIDE ELEVATION



Address - Unit 4, Grosvenor Way, London E5 9ND
Phone - 020 3781 8008
E-mail - office@redwoodsprojects.co.uk
Web - www.redwoodsprojects.co.uk

Any errors on Dimensions to be reported to the Architect prior to commencement of Works.
Dimensions and areas are based on survey information.
This drawing is copyright © Redwoods Projects.
All dimensions to be checked on site Prior work.

REFERENCE: 56 DUNEDIN WAY, HAYES UB4 9LQ, UK

TITLE: PROPOSED DRAWINGS
ELEVATIONS

PROJECT No 3805 DATE: 26-06-2026


SHEET No P 04

0 1 2 5m scale 1:100 @A3

NOTES:

DRAWN BY JIRA

EDITED BY

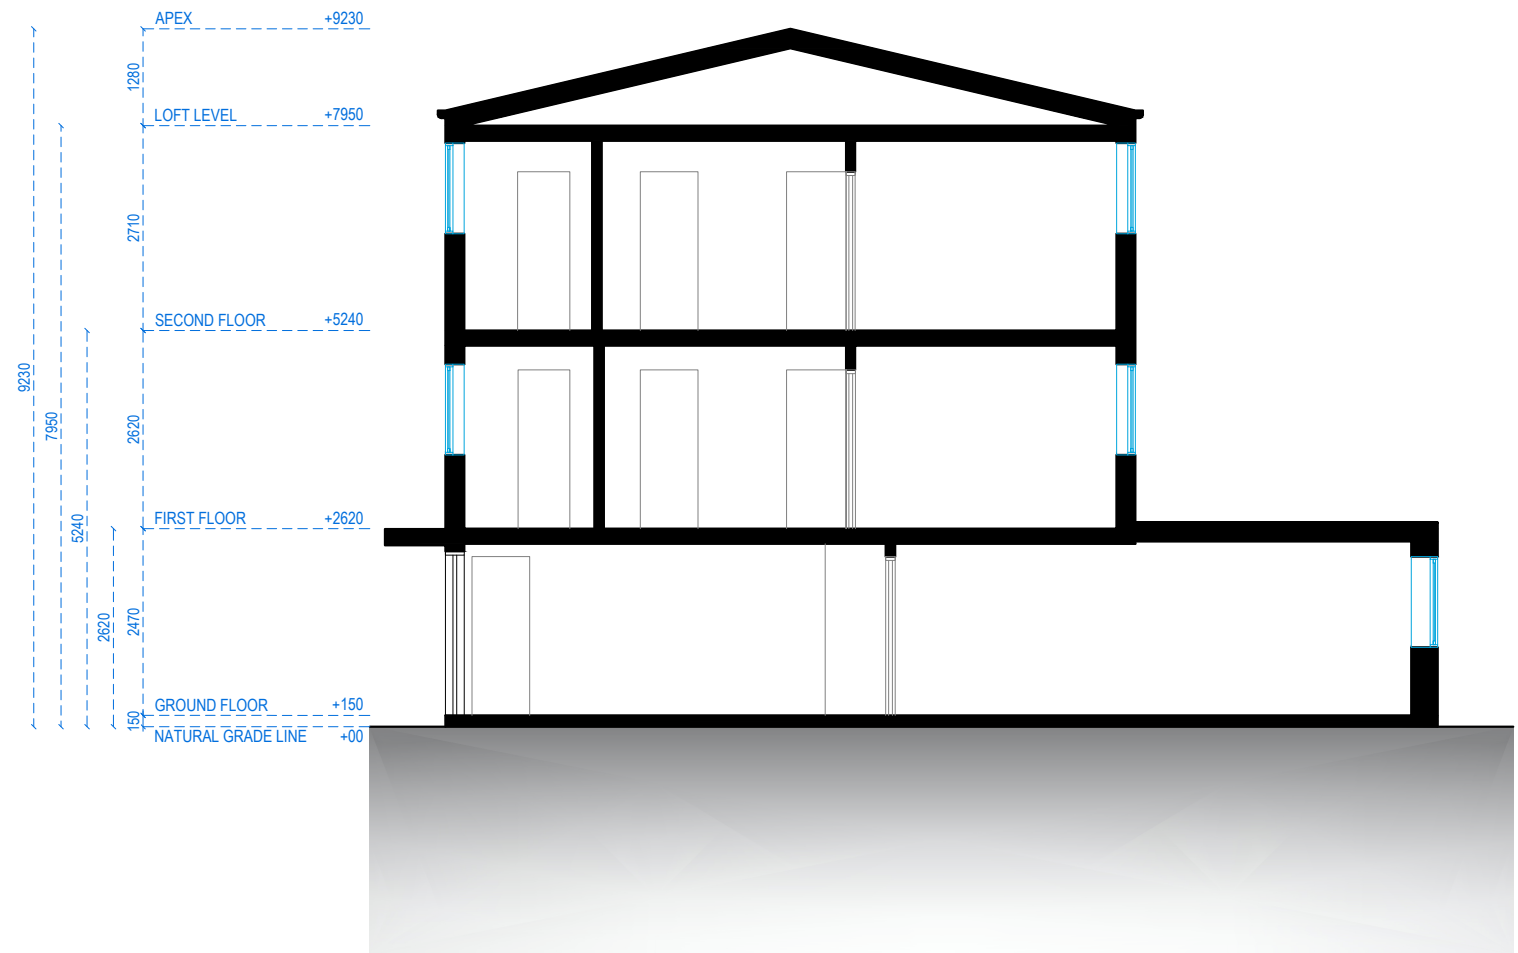


SECTION "A-A"



Address - Unit 4, Grosvenor Way, London E5 9ND
Phone - 020 3781 8008
E-mail - office@redwoodsprojects.co.uk
Web - www.redwoodsprojects.co.uk
Any errors on Dimensions to be reported to the Architect prior to commencement of Works.
Dimensions and areas are based on survey information.
This drawing is copyright © Redwoods Projects.
All dimensions to be checked on site Prior work.

REFERENCE: 56 DUNEDIN WAY, HAYES UB4 9LQ, UK	
TITLE: PROPOSED DRAWINGS SECTION	
PROJECT No 3805	DATE: 26-06-2026
SHEET No P 05	

 


NOTES:	
DRAWN BY JIRA	EDITED BY


The Bike Storage Company
UPTO 8 Space Amazon Eco Cycle Shelter

- Standard dimensions: 3100mm x 2100mm x 2100mm
- Open fronted or gate options (swing or sliding)
- Variety of locking options
- Choice of 9 timber clad finishes
- Modular design, can be extended or amended to suit almost any size
- Underground or overground fix
- Sedum living roof option


PRODUCT REFERENCE:
<https://thebikestoragecompany.co.uk/product/6-8-space-amazon-eco-cycle-shelter/>

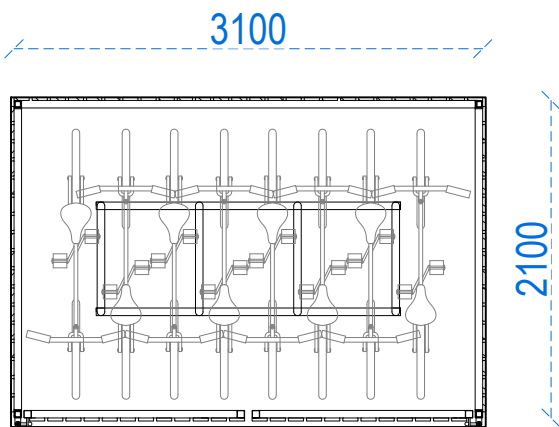


PLAN

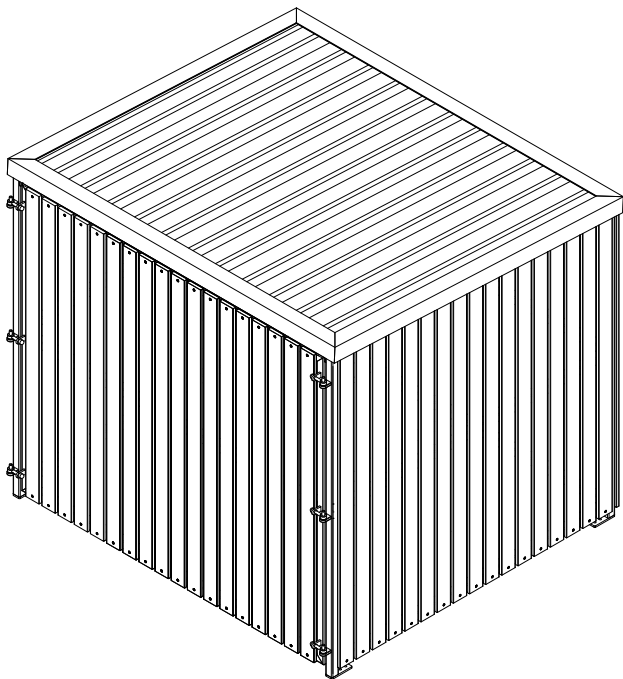

ISOMETRIC VIEW

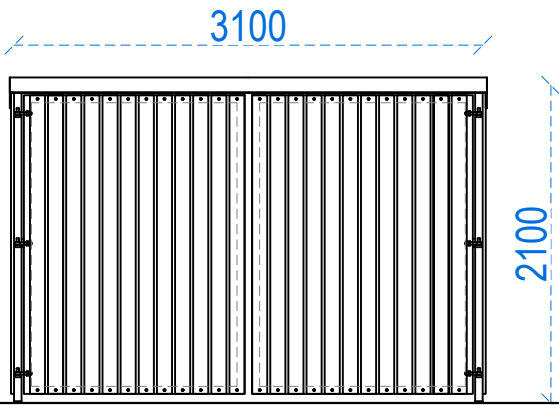

FRONT ELEVATION

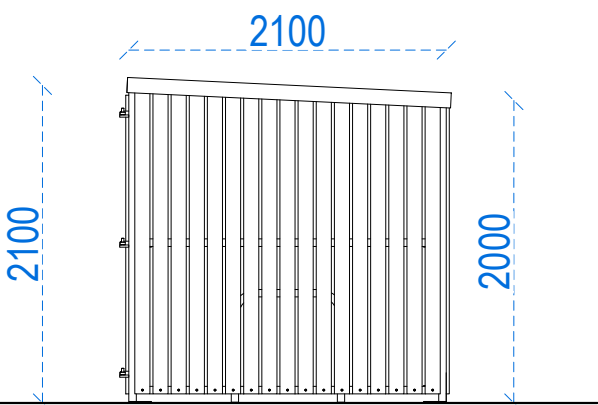


SIDE ELEVATION

TIMBER CYCLE ENCLOSURE
STORAGE DETAIL




Address - Unit 4, Grosvenor Way, London E5 9ND
Phone - 020 3781 8008
E-mail - office@redwoodsprojects.co.uk
Web - www.redwoodsprojects.co.uk
Any errors on Dimensions to be reported to the Architect prior to commencement of Works.
Dimensions and areas are based on survey information.
This drawing is copyright © Redwoods Projects.
All dimensions to be checked on site Prior work.

REFERENCE: 56 DUNEDIN WAY, HAYES UB4 9LQ, UK	
TITLE: PROPOSED DRAWINGS DETAILS	
PROJECT No 3805	DATE: 26-06-2026
SHEET No P 06	

 


NOTES:	
DRAWN BY JIRA	EDITED BY

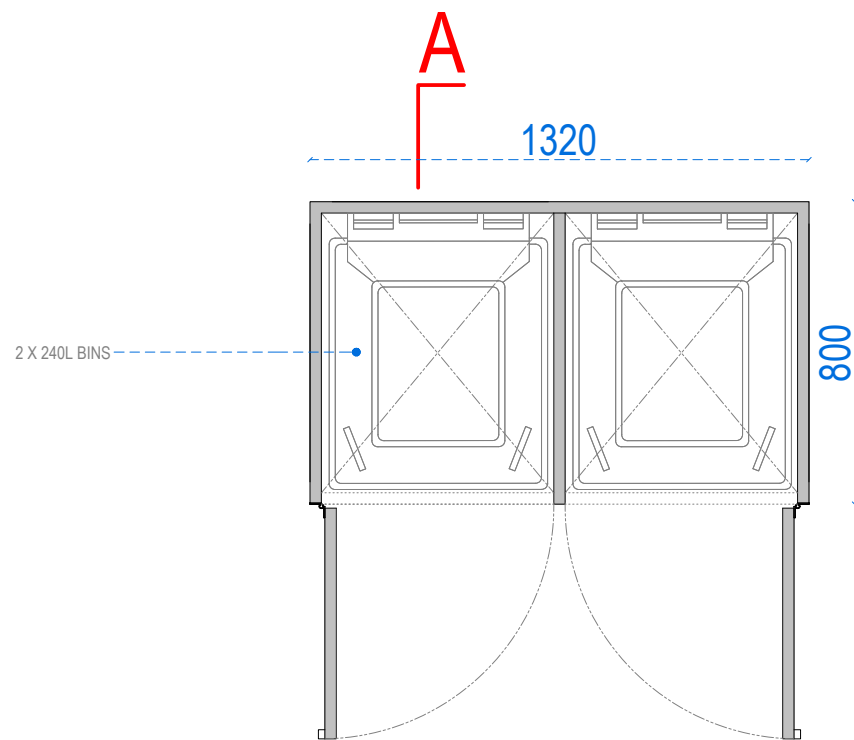

PLAN

0 0.20 0.40 1m scale 1:20 @A3

REFUSE AND RECYCLING ENCLOSURE CRAFTED FROM HIGH QUALITY GALVANISED STEEL

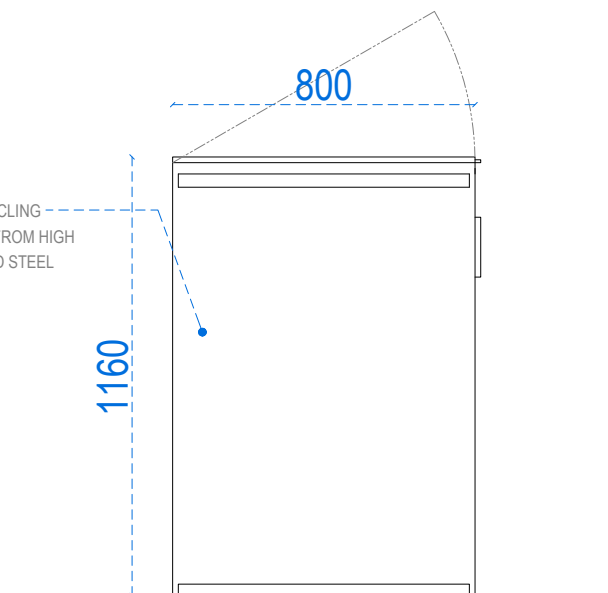

SIDE ELEVATION

Double Wheelie Bin Store by Garden Guard - Premium Range Storage in Wood Effect


Features

- Fits 2 x standard/large UK Wheelie Bins
- Suitable for all sizes 60L ,120L or 240L litre bins
- Soft Closing Lids.
- Lid Lift attachments included to fix to bin lid (no need to touch wheelie bin!).
- Double front opening doors - with magnets for secure closing.
- Will accommodate wheelie bins up to 110cm in height.


PRODUCT REFERENCE:

<https://gardendealsdirect.com/collections/wheelie-bin-storage/products/double-wheelie-bin-store-by-garden-guard-premium-range-storage-in-wood-effect>

REFUSE AND RECYCLING ENCLOSURE CRAFTED FROM HIGH QUALITY GALVANISED STEEL

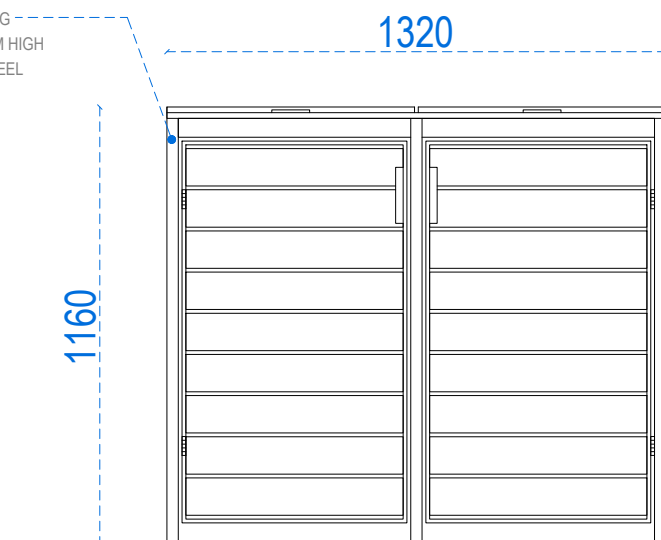

FRONT ELEVATION

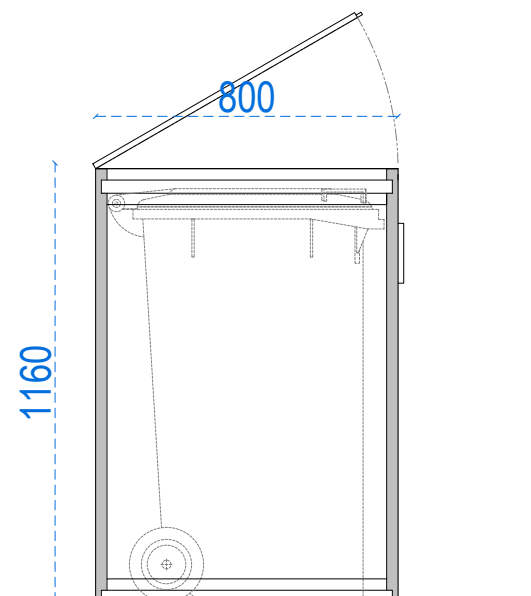

SECTION A-A



TIMBER REFUSE AND RECYCLING ENCLOSURE STORAGE DETAILS



Address - Unit 4, Grosvenor Way, London E5 9ND
Phone - 020 3781 8008
E-mail - office@redwoodsprojects.co.uk
Web - www.redwoodsprojects.co.uk

Any errors on Dimensions to be reported to the Architect prior to commencement of Works.
Dimensions and areas are based on survey information.
This drawing is copyright © Redwoods Projects.
All dimensions to be checked on site Prior work.

REFERENCE:

56 DUNEDIN WAY, HAYES UB4 9LQ, UK

TITLE:

PROPOSED DRAWINGS
DETAILS

PROJECT No

3805

DATE:

26-06-2026

SHEET No

P 07

0 0.20 0.40 1m scale 1:20 @A3

NOTES:

DRAWN BY

JIRA

EDITED BY