





1-75 Shelton Street, Covent Garden, London, WC2H 9JQ
Tel: +44 330 133 4585
Email: info@designsps.co.uk
www.designsps.co.uk

NOTES RELATING TO THIS DRAWING

ALL DIMENSIONS ARE TO BE CHECKED ON SITE PRIOR TO COMMENCEMENT OF ANY WORKS, AND ANY DISCREPANCIES REPORTED IMMEDIATELY TO THE ARCHITECT/DESIGNER.

THIS DRAWING IS TO BE READ IN CONJUNCTION WITH ALL OTHER DESIGN TEAM DETAILS AND SPECIFICATIONS.

DO NOT SCALE FROM DRAWINGS, EXCEPT FOR THE PURPOSES OF PLANNING ASSESSMENT.

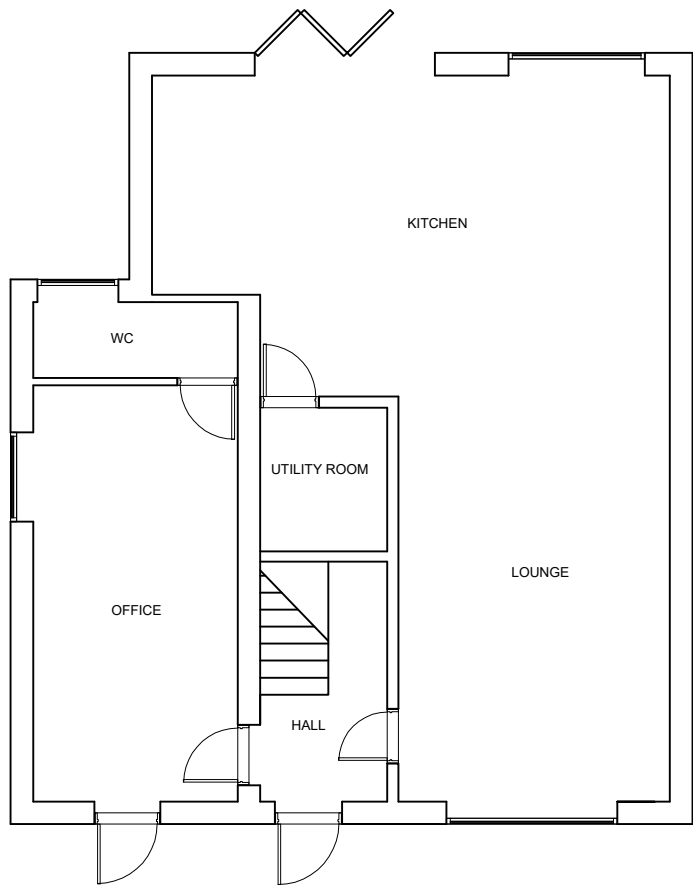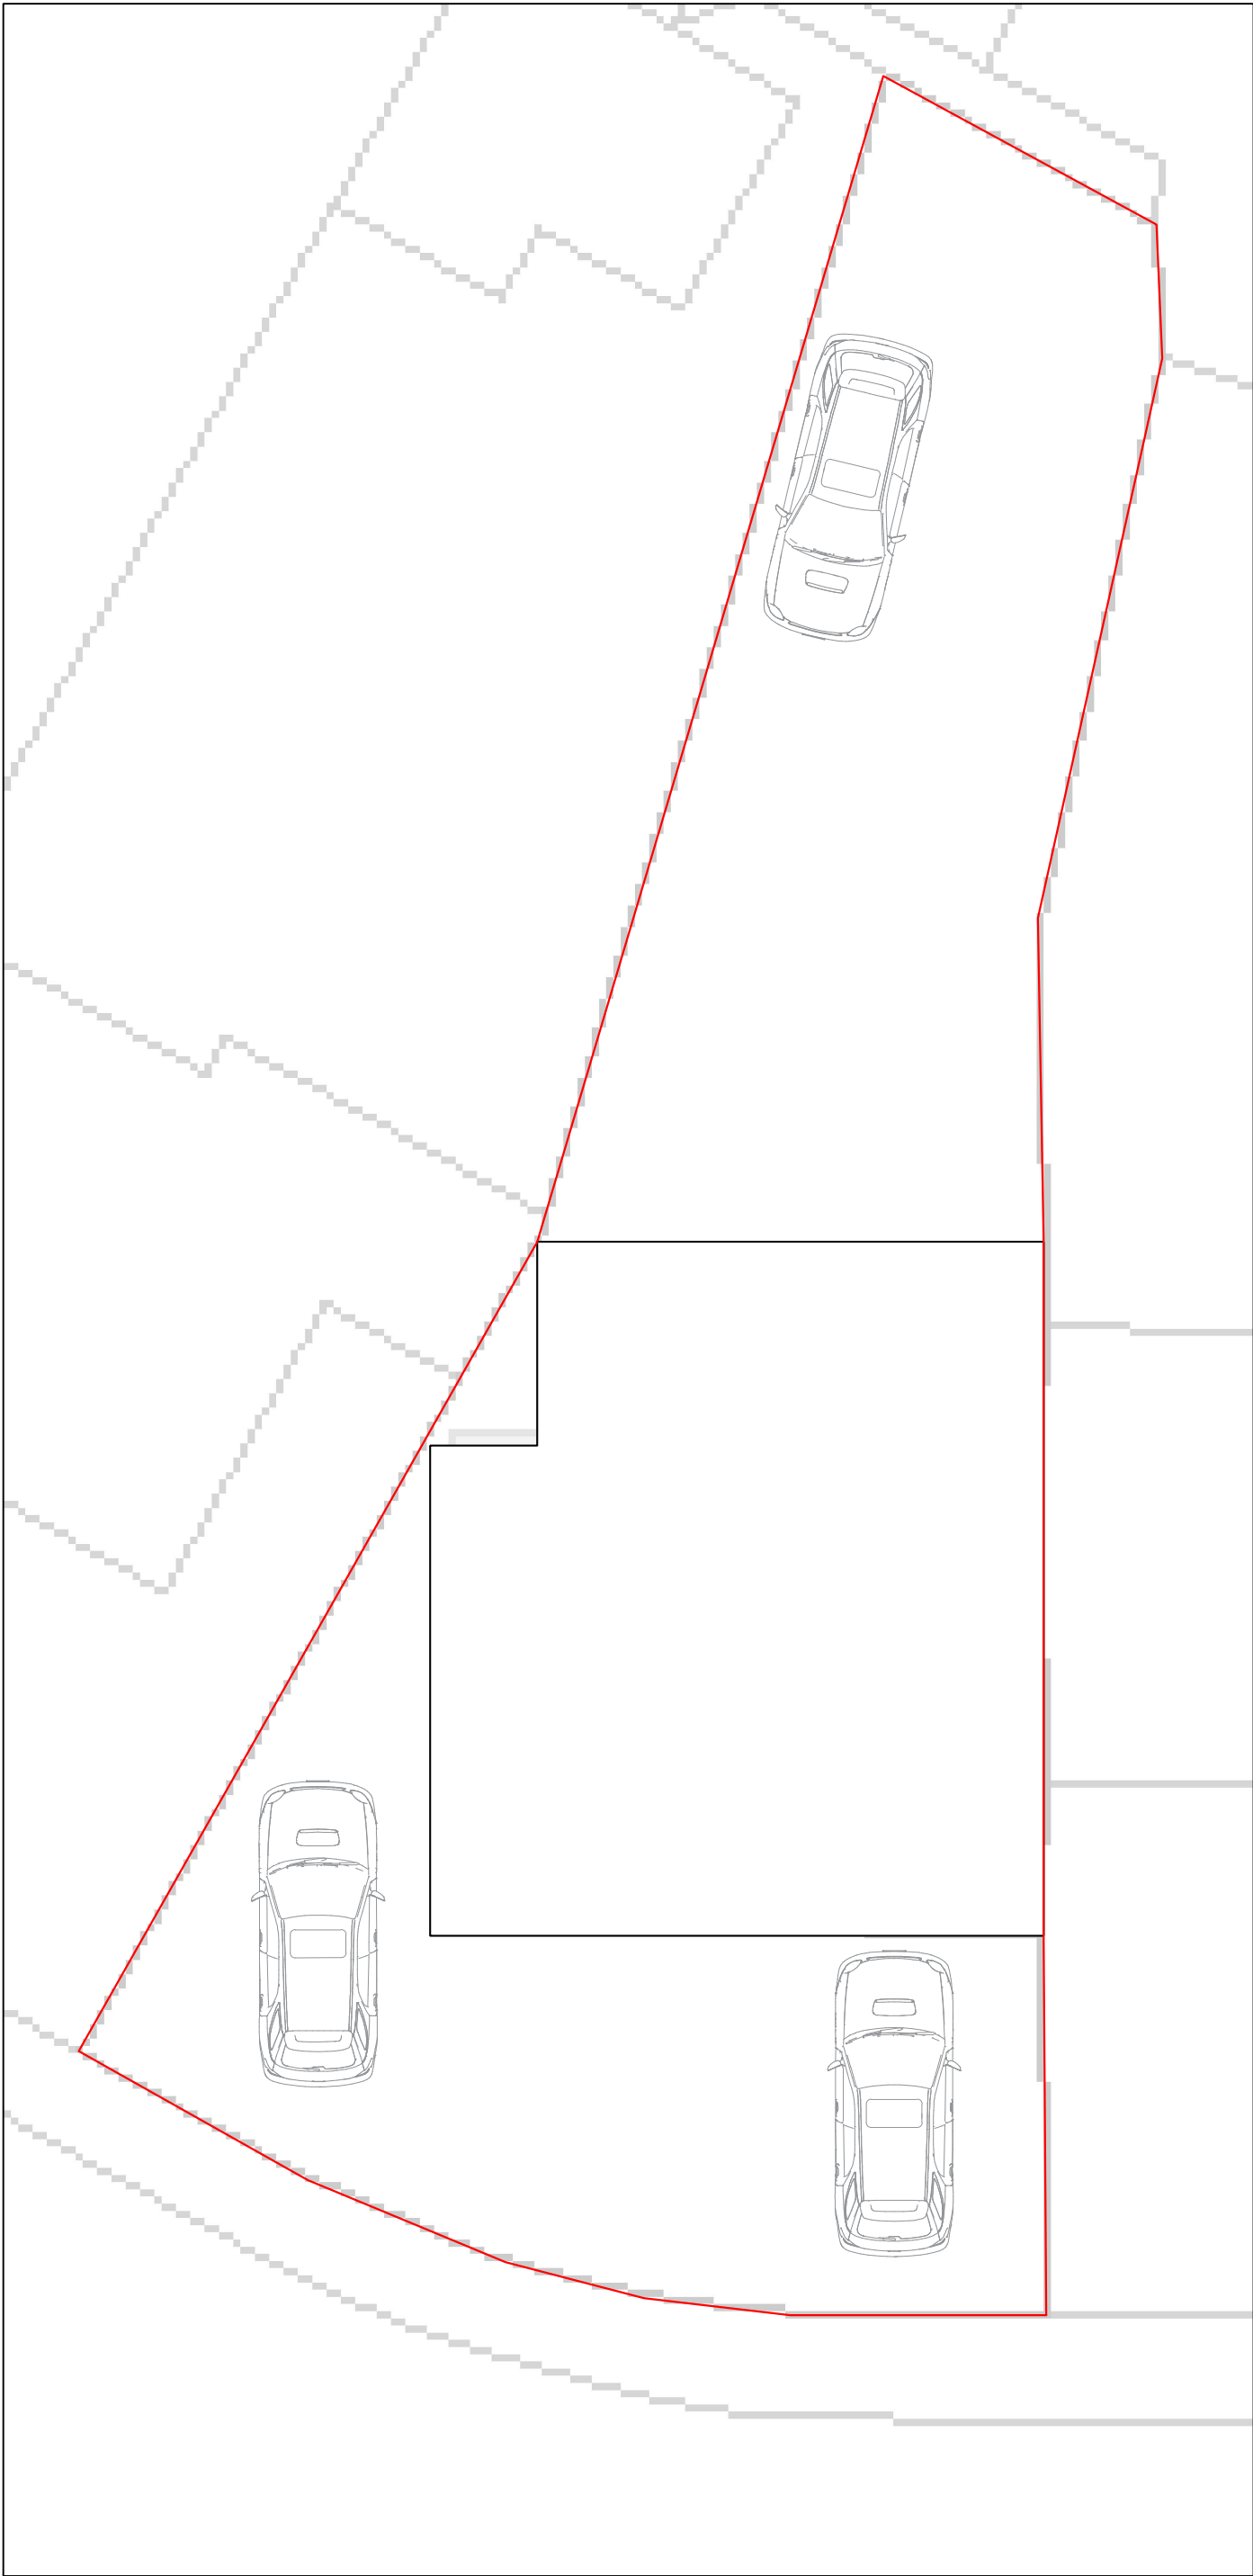


GROUND FLOOR (existing)
Scale 1:100




FRONT ELEVATION (existing)
Scale 1:100



REAR ELEVATION (existing)
Scale 1:100

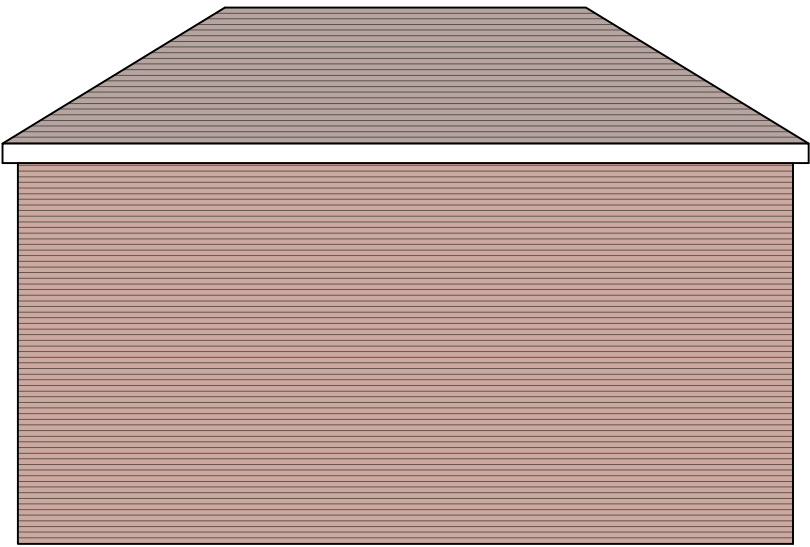

SIDE ELEVATION 1 (existing)
Scale 1:100

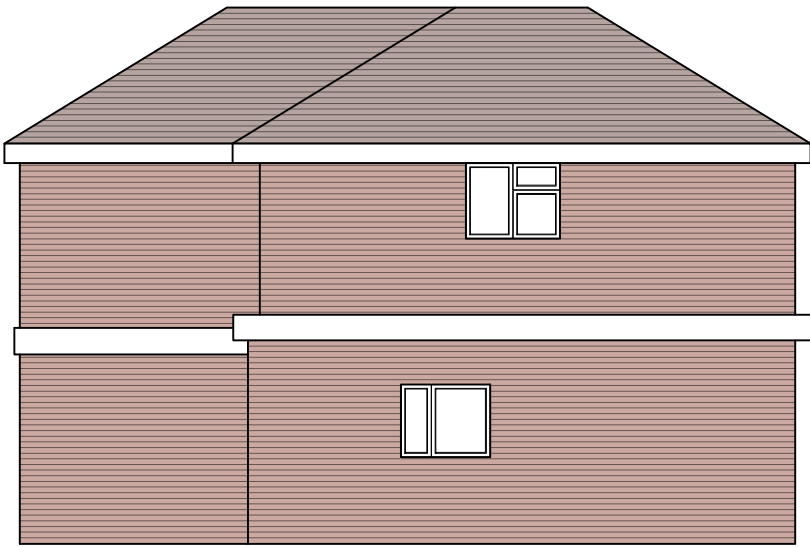

SIDE ELEVATION 2 (existing)
Scale 1:100

LEGEND:

	RETAINED STRUCTURE
	NEW CAVITY WALL
	NEW STUD WALL
	NEW BLOCKWORK WALL



Rev.	Description	By	Chkd.	Date
P1	ISSUE FOR INFORMATION	SS	SS	MAY 26

Title:	ISSUE FOR INFORMATION		
Client:			
Project:	132 WHITETHORN AVENUE, WEST DRAYTON UB7 8LB		
Drawing:	EXISTING PLAN AND ELEVATIONS		
Drawn:	SS	Chkd:	SS
Drawing Status:	PLANNING ISSUE	Rev.	P1
Scale:	Noted @ A2	Date	MAY 26
Job No.	PSD/2026/827		Drawing No. A01