

NOTES RELATING TO THIS DRAWING


ALL DIMENSIONS ARE TO BE CHECKED ON SITE PRIOR TO COMMENCEMENT OF ANY WORKS, AND ANY DISCREPANCIES REPORTED IMMEDIATELY TO THE ENGINEER.

THIS DRAWING IS TO BE READ IN CONJUNCTION WITH ALL OTHER DESIGN TEAM DETAILS AND SPECIFICATIONS.

DO NOT USE THIS DRAWING TO BUILD FROM WITHOUT IT BEING NOTED AS ISSUED FOR "CONSTRUCTION" IN THE TITLE PANEL BELOW.

Rev.	Description	By	Chkd.	Date
P1	ISSUE FOR INFORMATION	SPS	SPS	MAY 26

Title:	ISSUE FOR INFORMATION		
Client:			
Project:	132 WHITETHORN AVENUE, WEST DRAYTON UB7 8LB		
Drawing:	SITE AND LOCATION PLANS		
Drawn:	SS	Chkd:	SS
Drawing Status:	PLANNING ISSUE	Rev.	P1
Scale:	Noted @ A3	Date	MAY 26
Job No.	PSD/2026/827	Drawing No.	A03

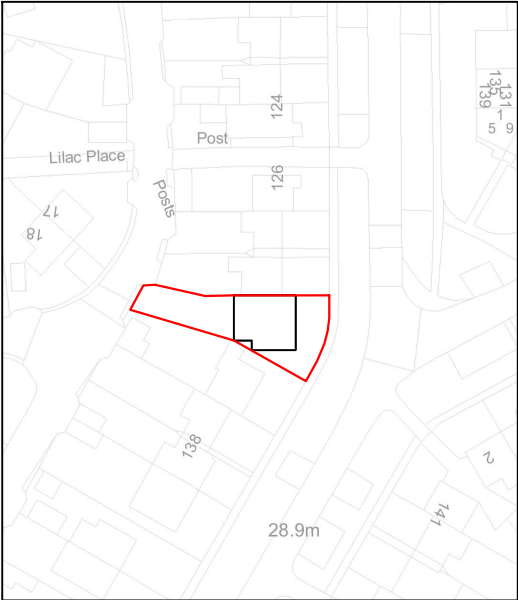

LOCATION PLAN
Scale 1:1250



SITE PLAN
Scale 1:500

