




NOTES:
1. All dimensions are in mm unless noted otherwise.

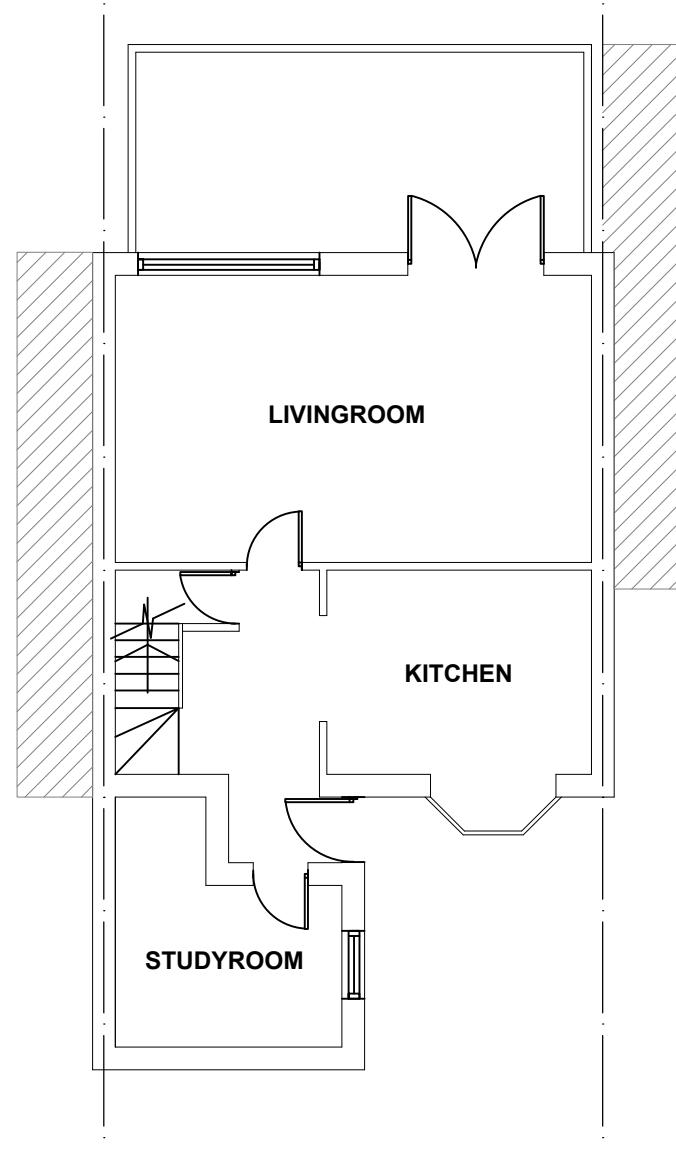

EXISTING GROUND FLOOR
scale 1:100

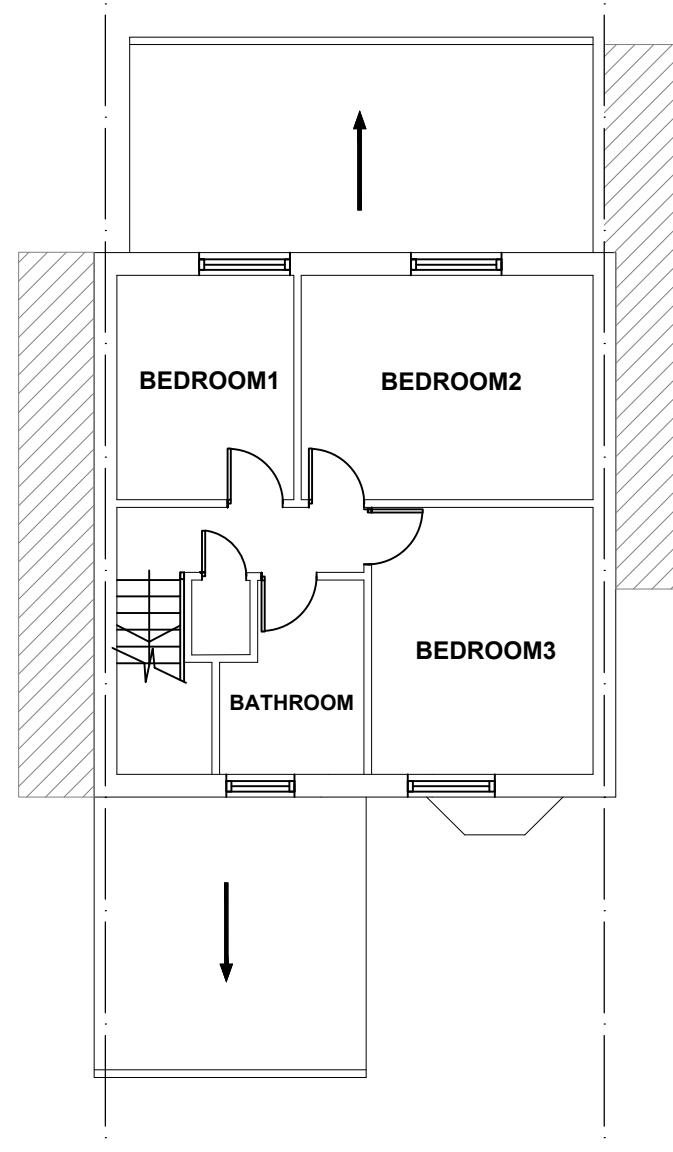

EXISTING FIRST FLOOR
scale 1:100

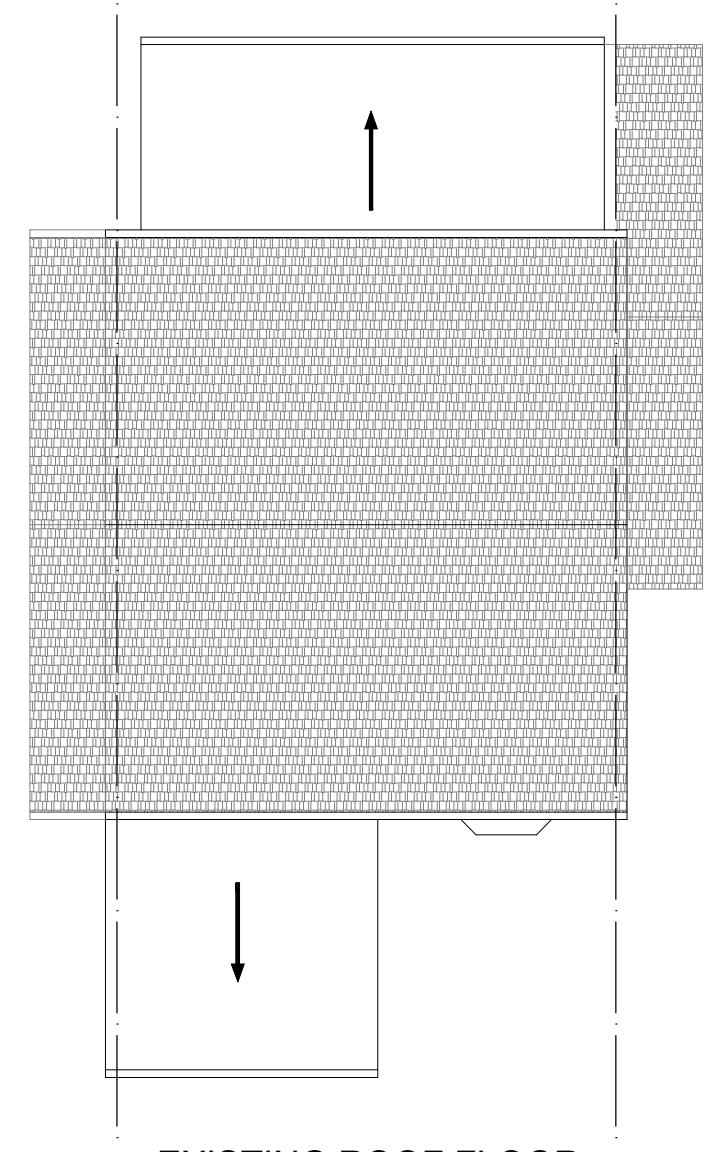


EXISTING ROOF FLOOR
scale 1:100

SCALE BAR 1:100
0 2.5 5m

A	First Issue	22/09/2025
Version	Amendment	Checked /Approved and date
	client name	Jahidul Kabir ,Gabriela Kabir
	Address	13Bosanquet Close-Uxbridge-UB3 8PE
Purpose	Drawing Title	
Prior approval	Existing plan	
Scale (at A3 size)	As shown	Telephone 07434 658624 Drawing Number 040608-EX002
		Version A

NOTES:
1. All dimensions are in mm unless noted otherwise.

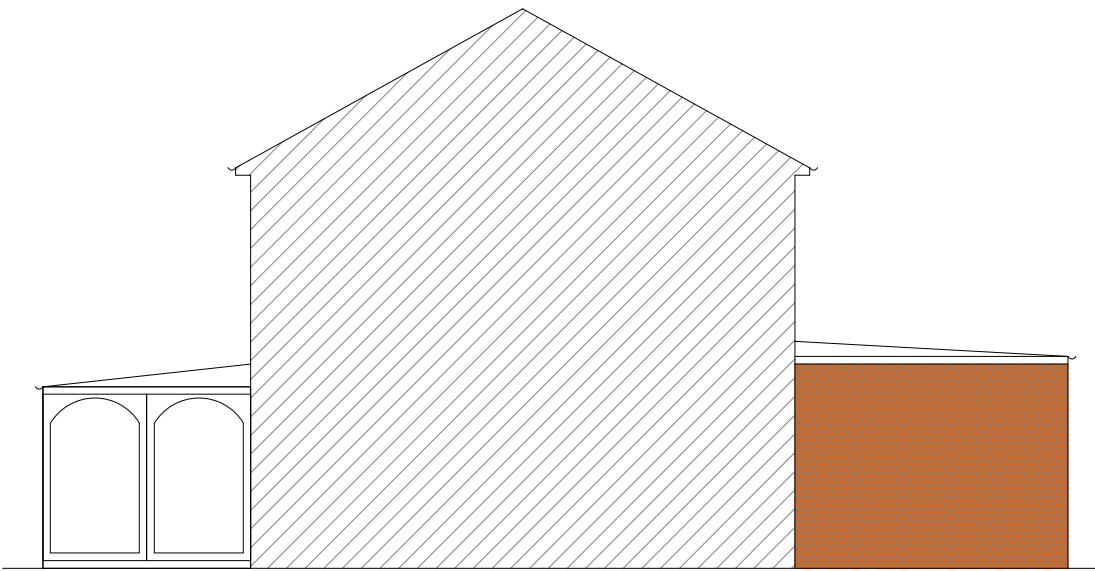

EXISTING SIDE ELEVATION (1)
scale 1:100



EXISTING SIDE ELEVATION (2)
scale 1:100

SCALE BAR 1:100
0 2.5 5m

A	First Issue	22/09/2025
Version	Amendment	Checked /Approved and date
	client name Jahidul Kabir ,Gabriela Kabir	
	Address 13Bosanquet Close-Uxbridge-UB3 8PE	
Purpose Prior approval	Drawing Title Existing Elevation	
Scale (at A3 size) As shown	Telephone 07434 658624	Drawing Number 040608-EX003
		Version A

NOTES:
1. All dimensions are in mm unless noted otherwise.




A	First Issue	22/09/2025
Version	Amendment	Checked /Approved and date
client name Jahidul Kabir ,Gabriela Kabir		
Address 13Bosanquet Close-Uxbridge-UB3 8PE		
Purpose Prior approval	Drawing Title Existing Elevation	
Scale (at A3 size) As shown	Telephone 07434 658624	Drawing Number 040608-EX004
		Version A

SCALE BAR 1:100

0 2.5 5m


E&F
ENGINEERING

NOTES:
1. All dimensions are in mm unless noted otherwise.

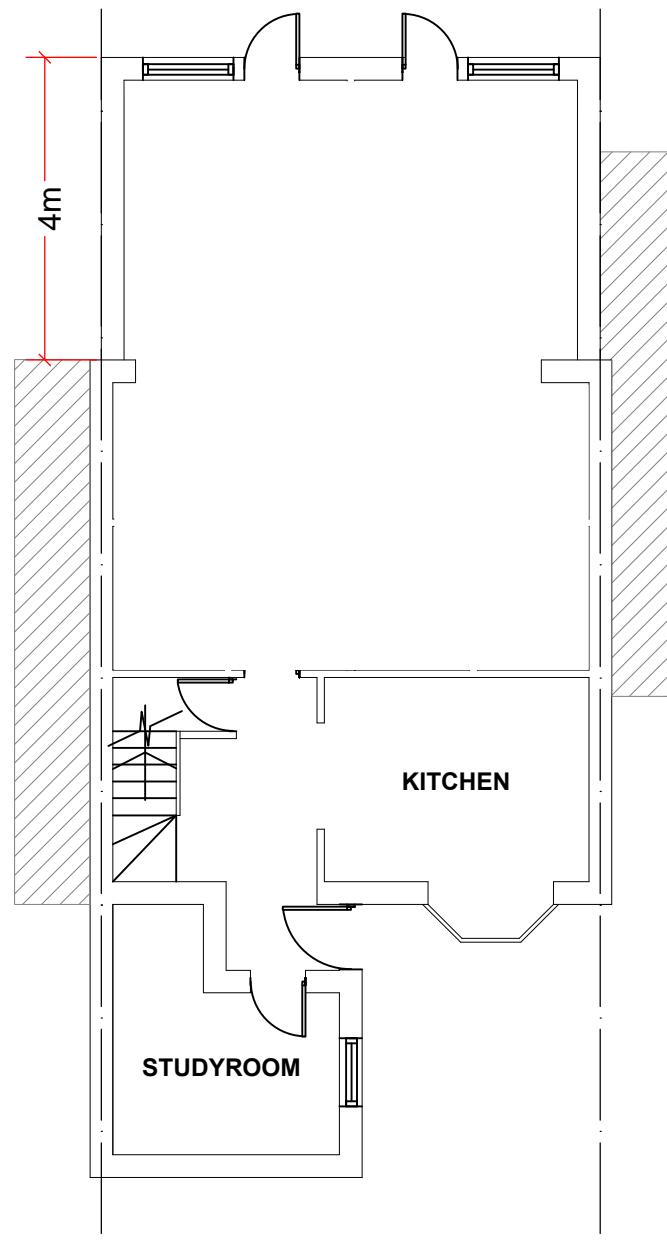


PROPOSED GROUND FLOOR

scale 1:100

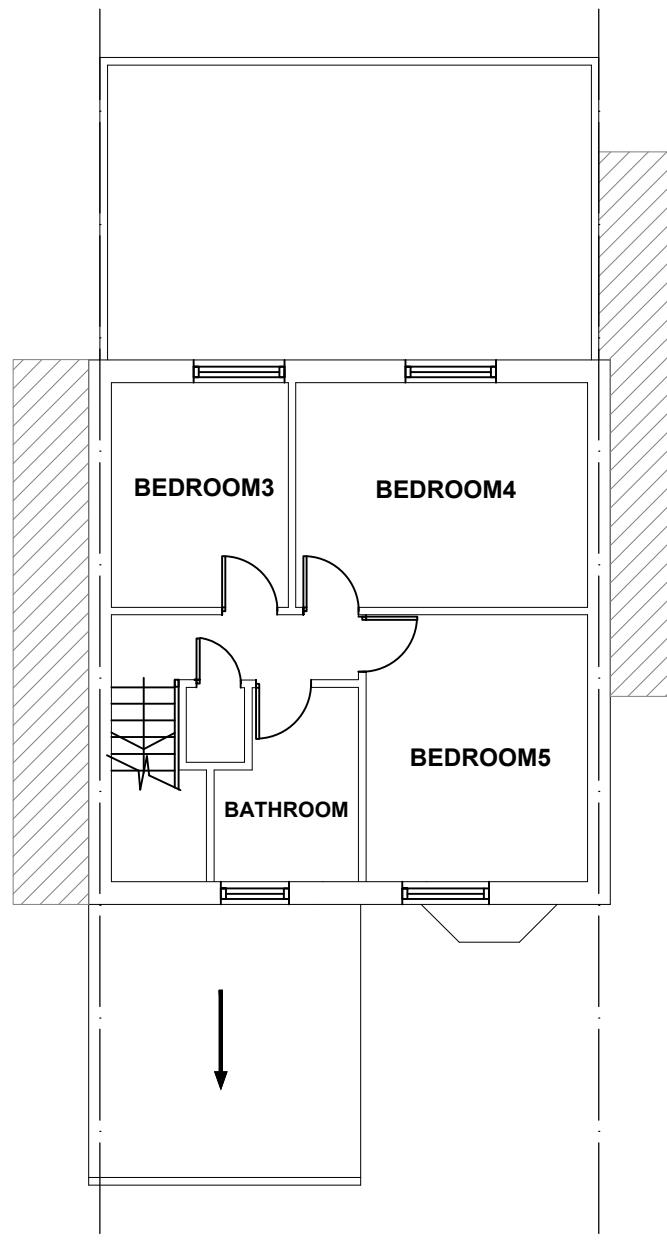

PROPOSED FIRST FLOOR

scale 1:100

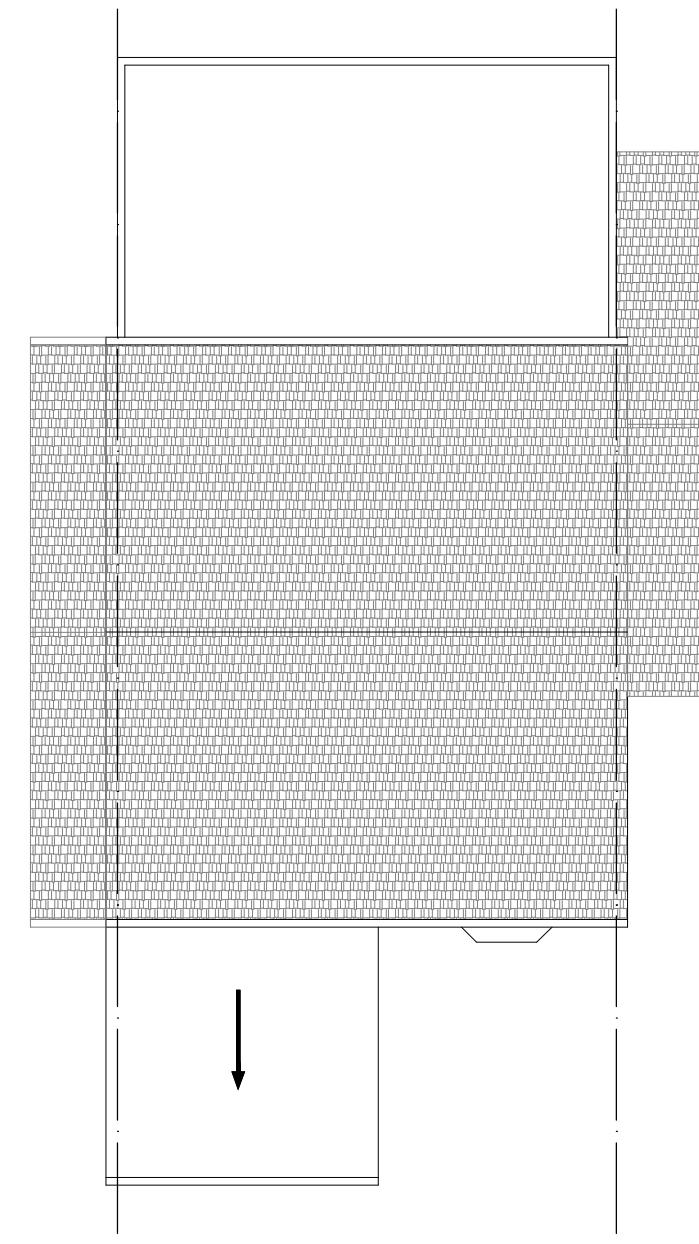


PROPOSED ROOF FLOOR

scale 1:100


SCALE BAR 1:100
0 2.5 5m

A	First Issue	Amendment	22/09/2025
Version			Checked /Approved and date
	E&F ENGINEERING	client name Jahidul Kabir ,Gabriela Kabir	
		Address 13Bosanquet Close-Uxbridge-UB3 8PE	
Purpose	Prior approval	Drawing Title	Proposed Plan
Scale (at A3 size)	As shown	Telephone	07434 658624
		Drawing Number	040608-PR001
		Version	A

NOTES:
1. All dimensions are in mm unless noted otherwise.

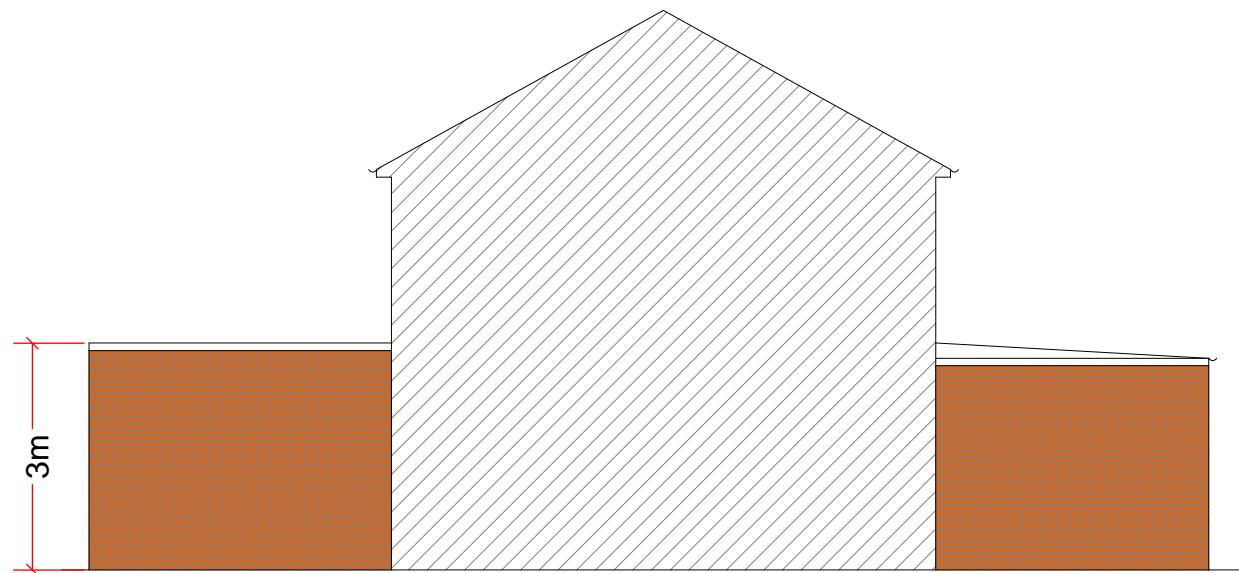

PROPOSED SIDE ELEVATION (1)
scale 1:100

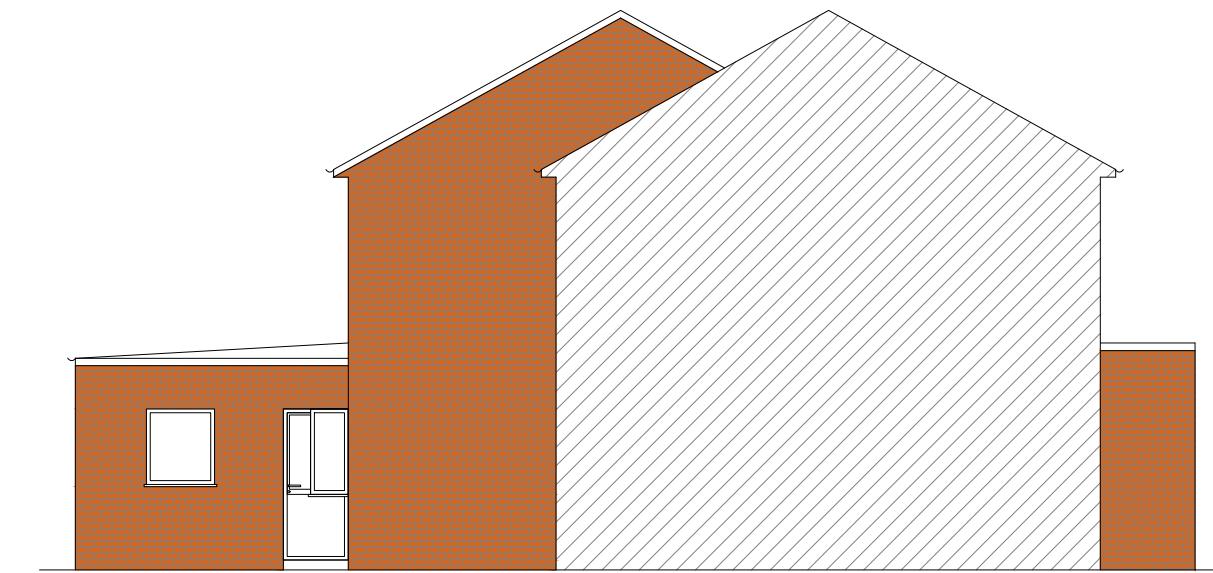


PROPOSED SIDE ELEVATION (2)
scale 1:100




A	First Issue	22/09/2025
Version	Amendment	Checked /Approved and date
	client name Jahidul Kabir ,Gabriela Kabir	
	Address 13Bosanquet Close-Uxbridge-UB3 8PE	
Purpose Prior approval	Drawing Title Proposed Elevation	
Scale (at A3 size) As shown	Telephone 07434 658624	Drawing Number 040608-PR002
		Version A

NOTES:
1. All dimensions are in mm unless noted otherwise.

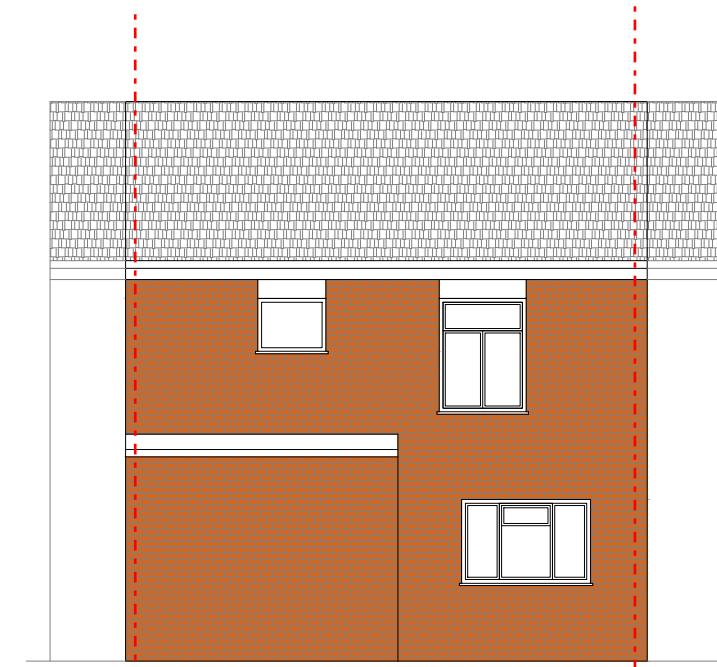

PROPOSED FRONT ELEVATION
scale 1:100

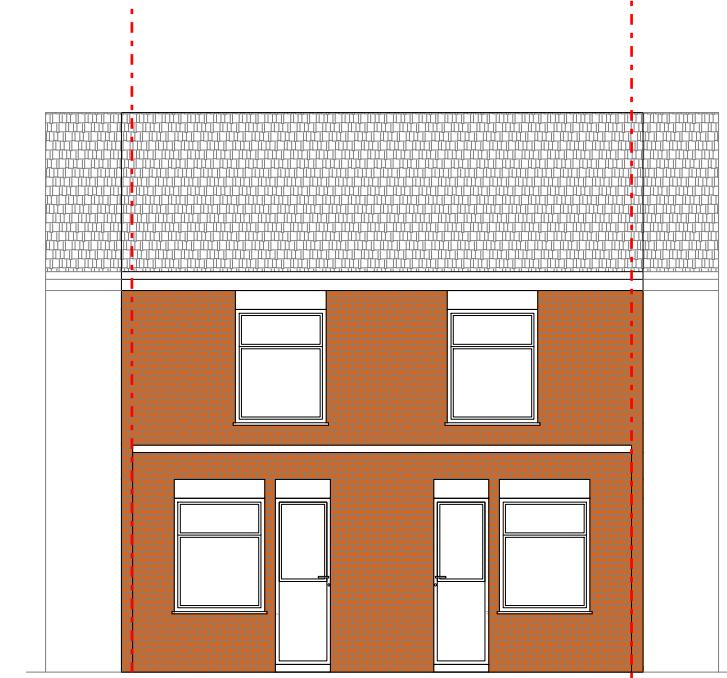

PROPOSED REAR ELEVATION
scale 1:100

SCALE BAR 1:100
0 2.5 5m

A	First Issue	22/09/2025
Version	Amendment	Checked /Approved and date
	client name Jahidul Kabir ,Gabriela Kabir	
Purpose Prior approval	Address 13Bosanquet Close-Uxbridge-UB3 8PE	Drawing Title Proposed Elevation
Scale (at A3 size) As shown	Telephone 07434 658624	Drawing Number 040608-PR003
		Version A