


Site Plan

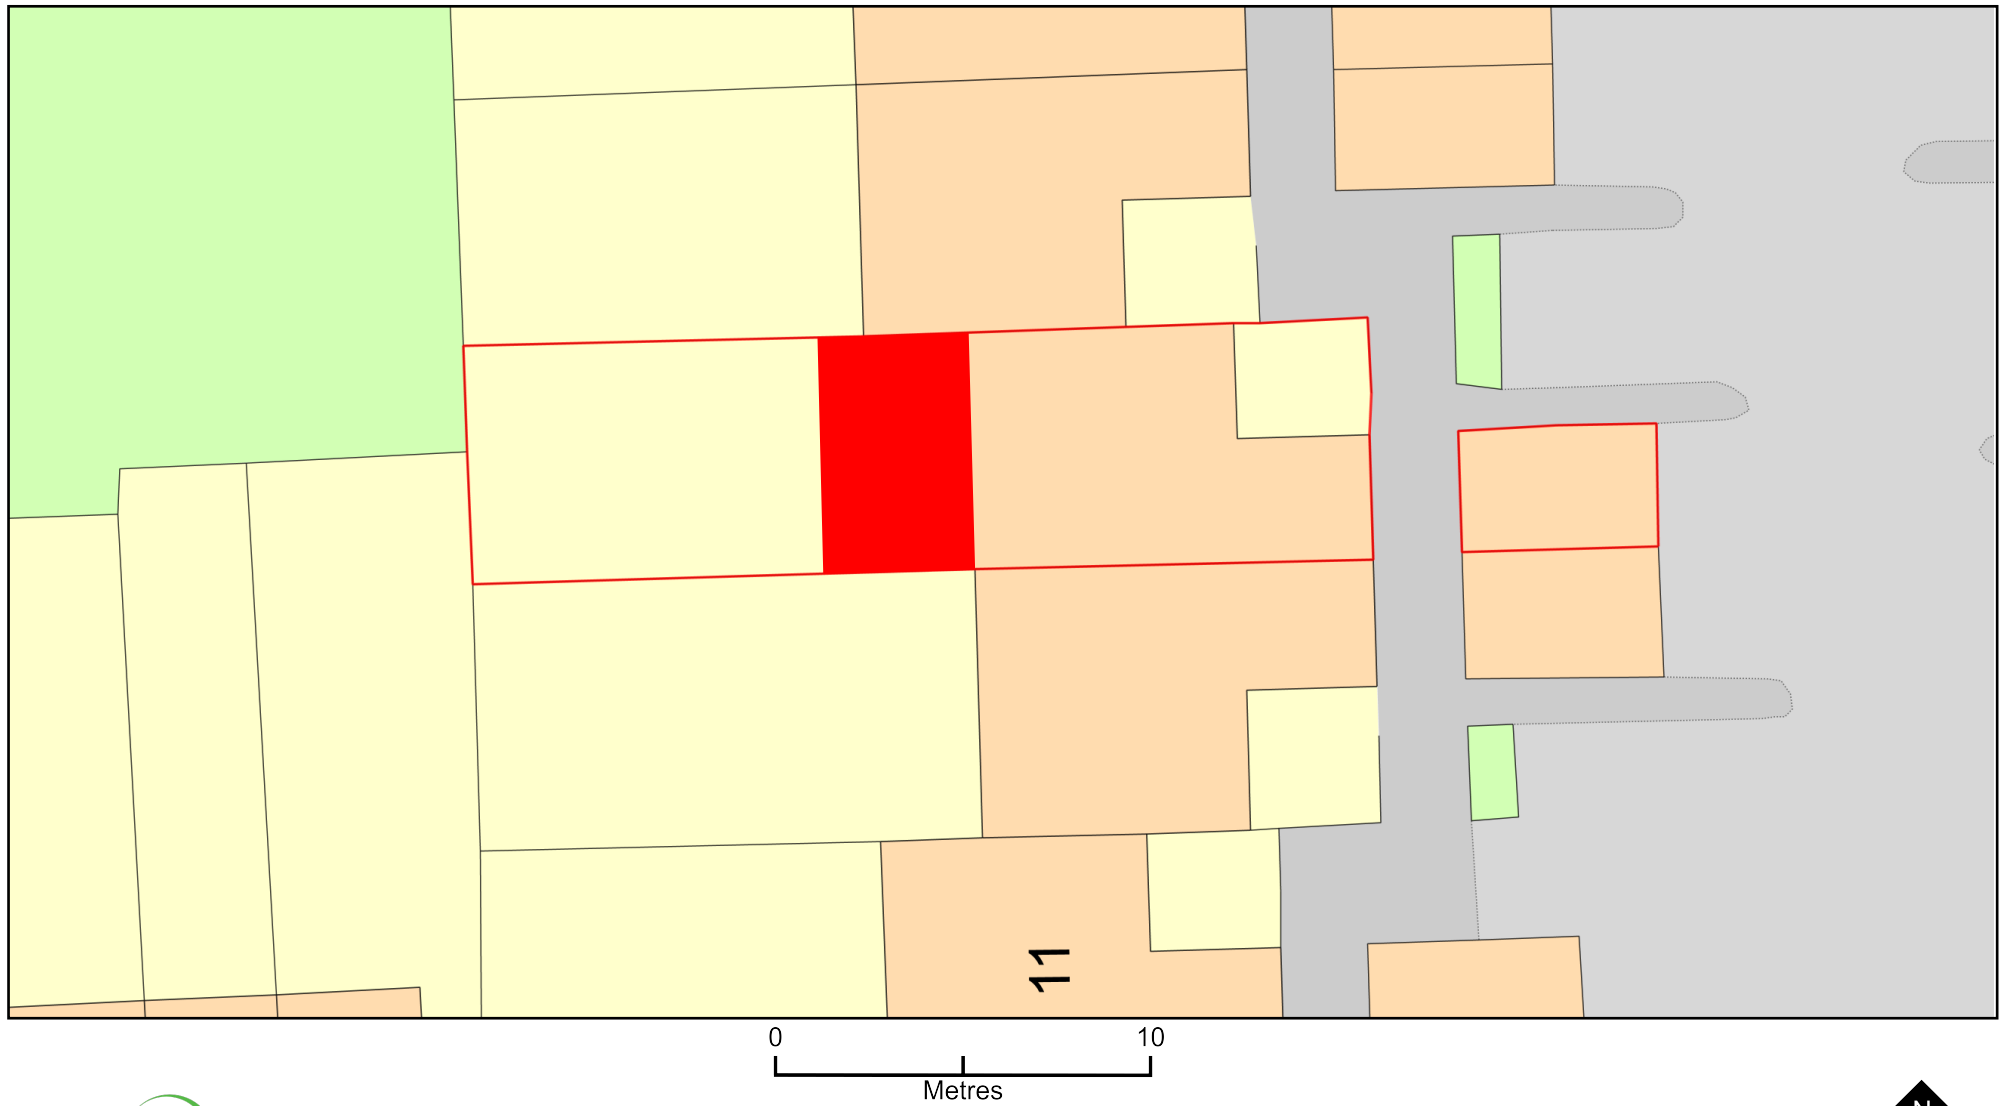

Plan Produced for: E&F Engineering Ltd

Date Produced: 30 Sep 2025

Plan Reference Number: TQRQM25273160947107

Scale: 1:200 @ A4

© Crown copyright and database rights 2025 OS 100042766