



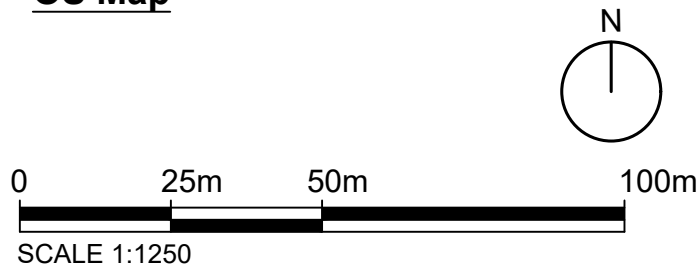


OS Map

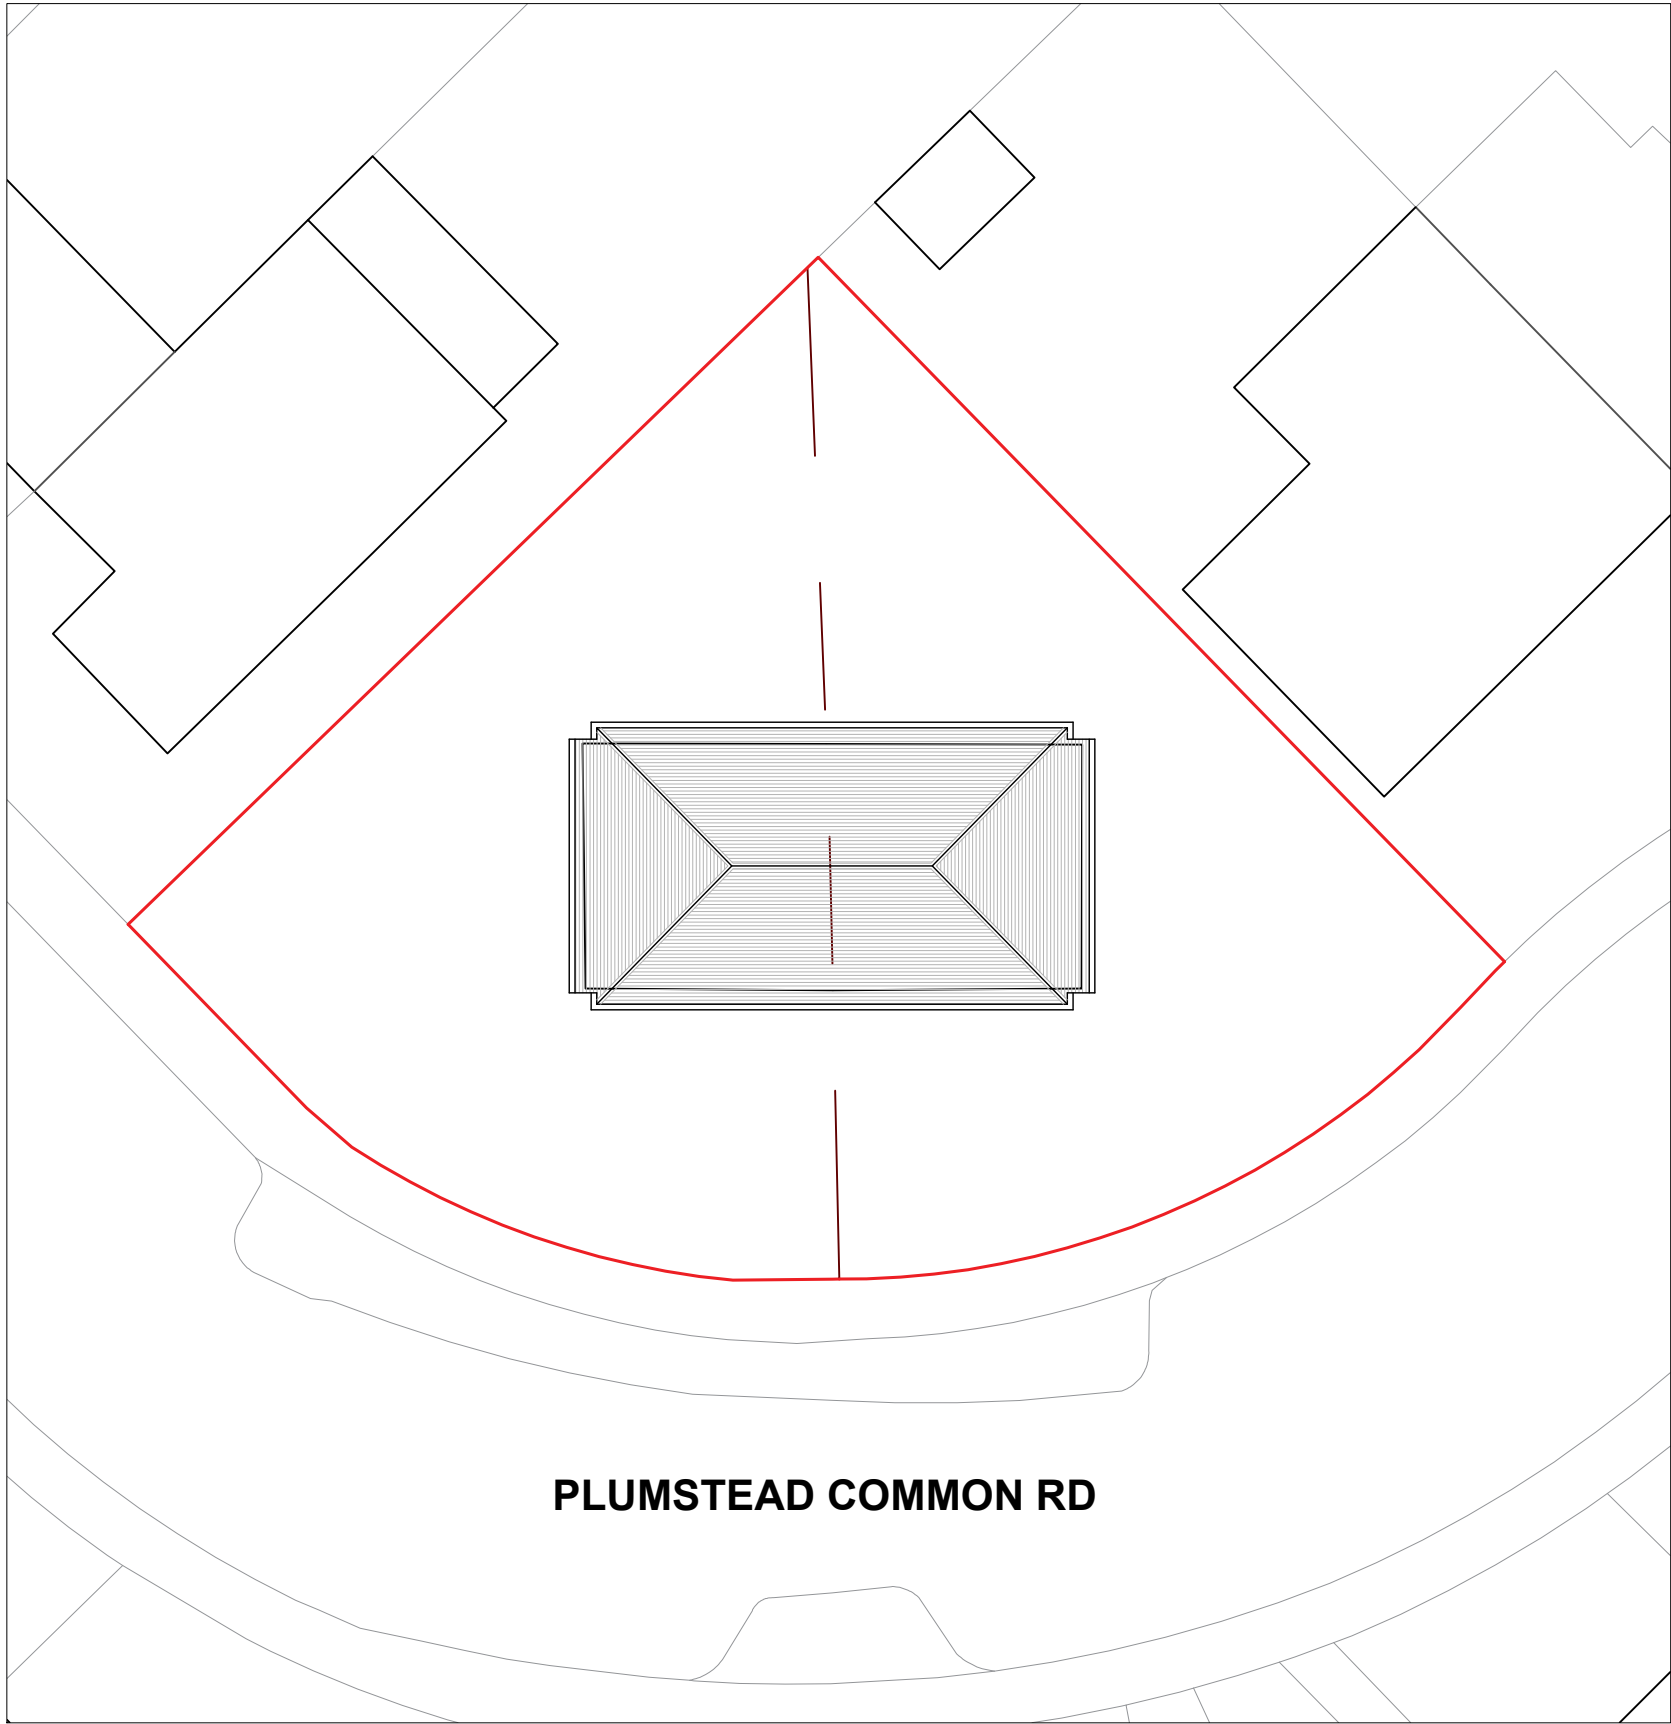

 Property Boundary



Location Plan

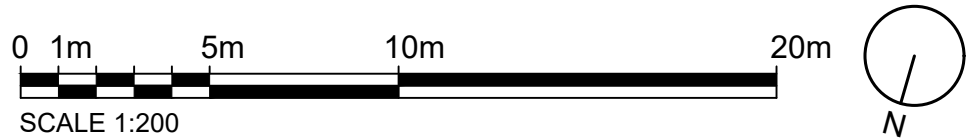

Written dimensions to be taken in preferences to scaled dimensions. The Contractor is responsible for checking all dimensions before work starts.

All work is to be carried out to the requirements, and to the satisfaction of the Local Authority.

These drawings are for planning purposes only

Any discrepancies to be brought to the attention of Star Plans Consultants immediately.

Description

| Rev | Date | Description | by | chk |
|-----|------|-------------|----|-----|
|     |      |             |    |     |
|     |      |             |    |     |
|     |      |             |    |     |
|     |      |             |    |     |



76 Steli Ave. Canvey Island SS8 9QF  
01268 914 125 • info@starplans.co.uk


Architecture | Planning

Client

Project  
14 Brook Drive Harrow Middlesex  
HA1 4RS

Title  
Existing OS - Location Plans

|                           |      |
|---------------------------|------|
| Date: 22.08.2025          | Rev: |
| Scale: 1:200 / 1:1250 @A3 |      |
| Drawing No. L001          |      |

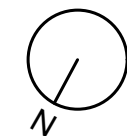

Written dimensions to be taken in preferences to scaled dimensions. The Contractor is responsible for checking all dimensions before work starts.

All work is to be carried out to the requirements, and to the satisfaction of the Local Authority.

These drawings are for planning purposes only

Any discrepancies to be brought to the attention of Star Plans Consultants immediately.

| Description |      |             |    |     |
|-------------|------|-------------|----|-----|
| Rev         | Date | Description | by | chk |
|             |      |             |    |     |
|             |      |             |    |     |
|             |      |             |    |     |
|             |      |             |    |     |



76 Steli Ave. Canvey Island SS8 9QF  
01268 914 125 • info@starplans.co.uk

Architecture | Planning

Client


Project

40 Vernon Dr, Harefield, Uxbridge  
UB9 6EG


Title

Existing Floor Plans and Roof Plan


|                  |      |
|------------------|------|
| Date: 03.09.2025 | Rev: |
| Scale: 1:100@A3  |      |
| Drawing No. E001 |      |

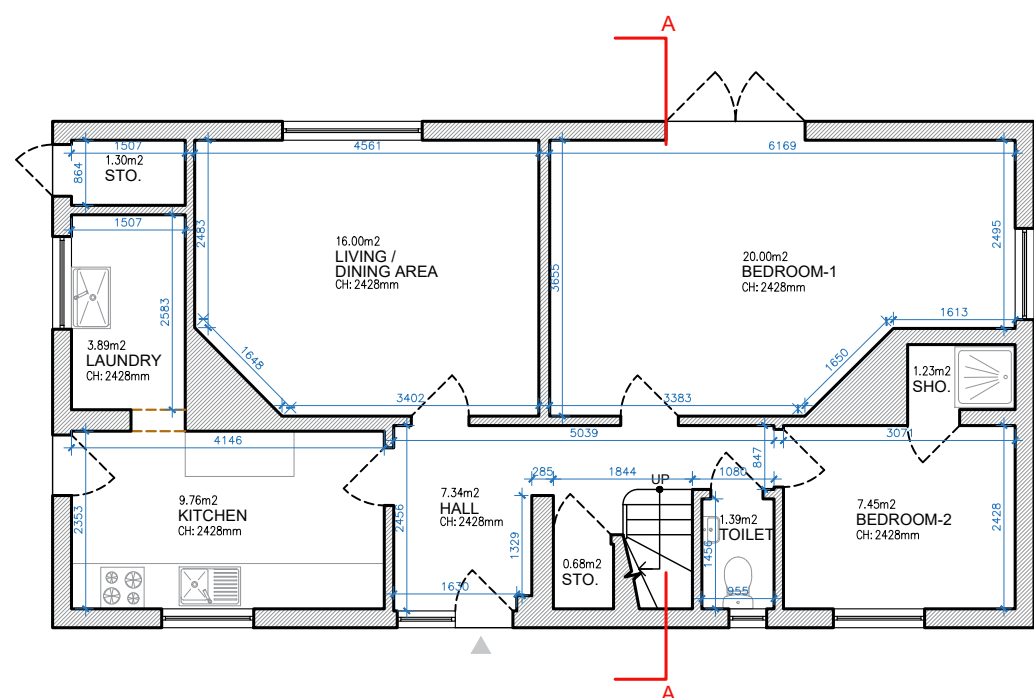

GROUND FLOOR  
GIA = 77.35 M<sup>2</sup>

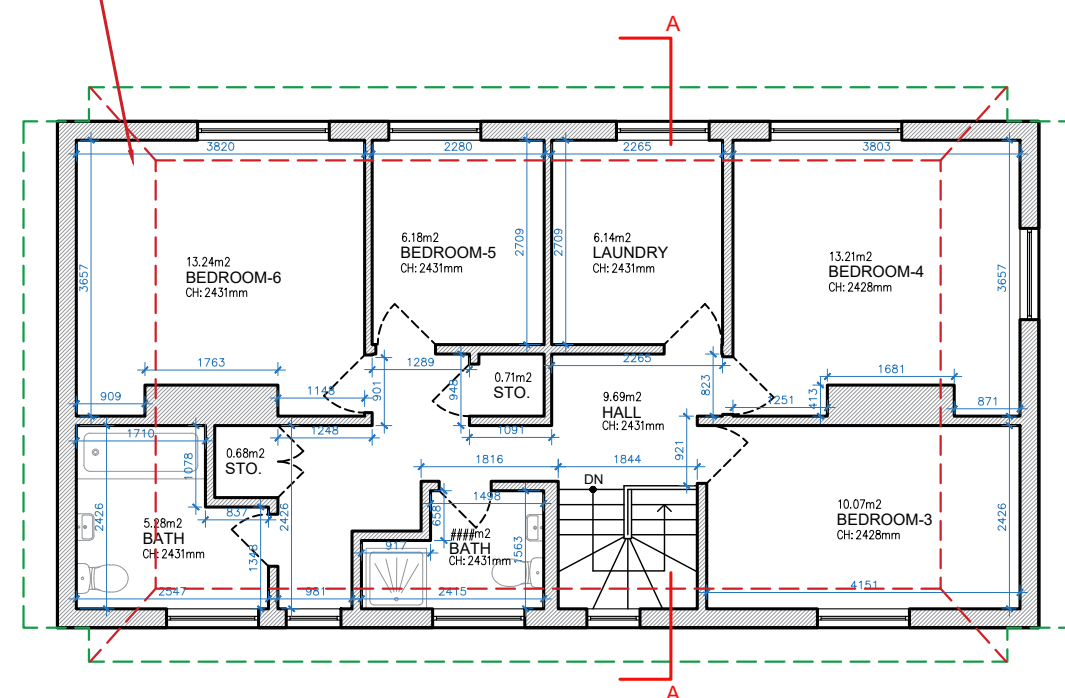



FIRST FLOOR  
GIA = 77.35 M<sup>2</sup>

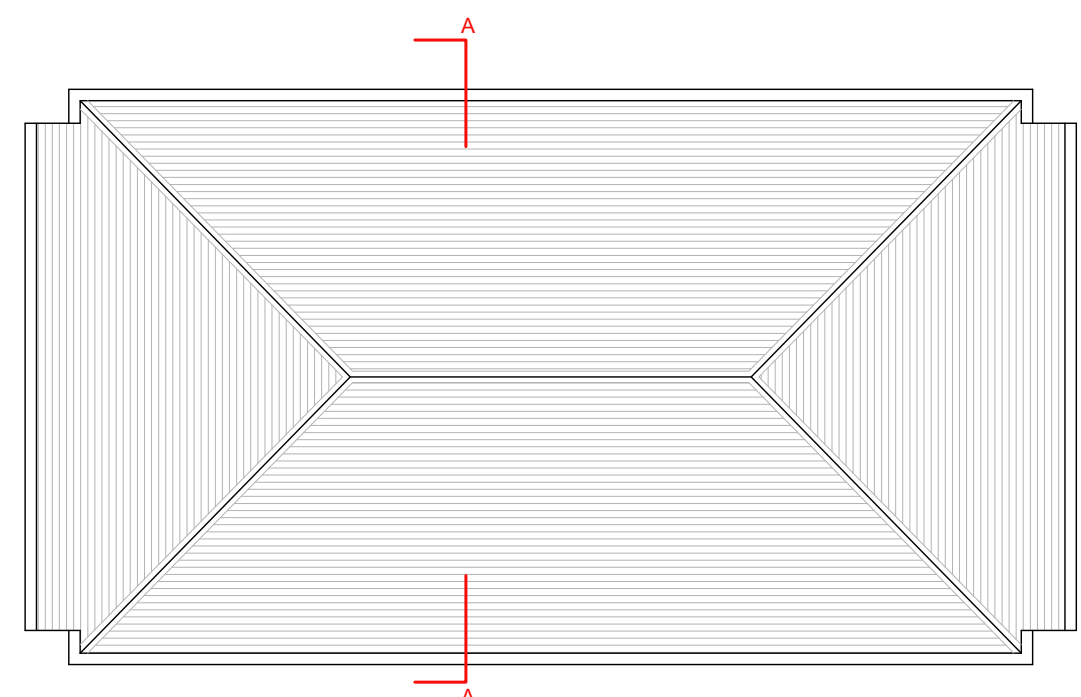


ROOF PLAN

TOTAL EXISTING GIA =154.71 M<sup>2</sup>

 

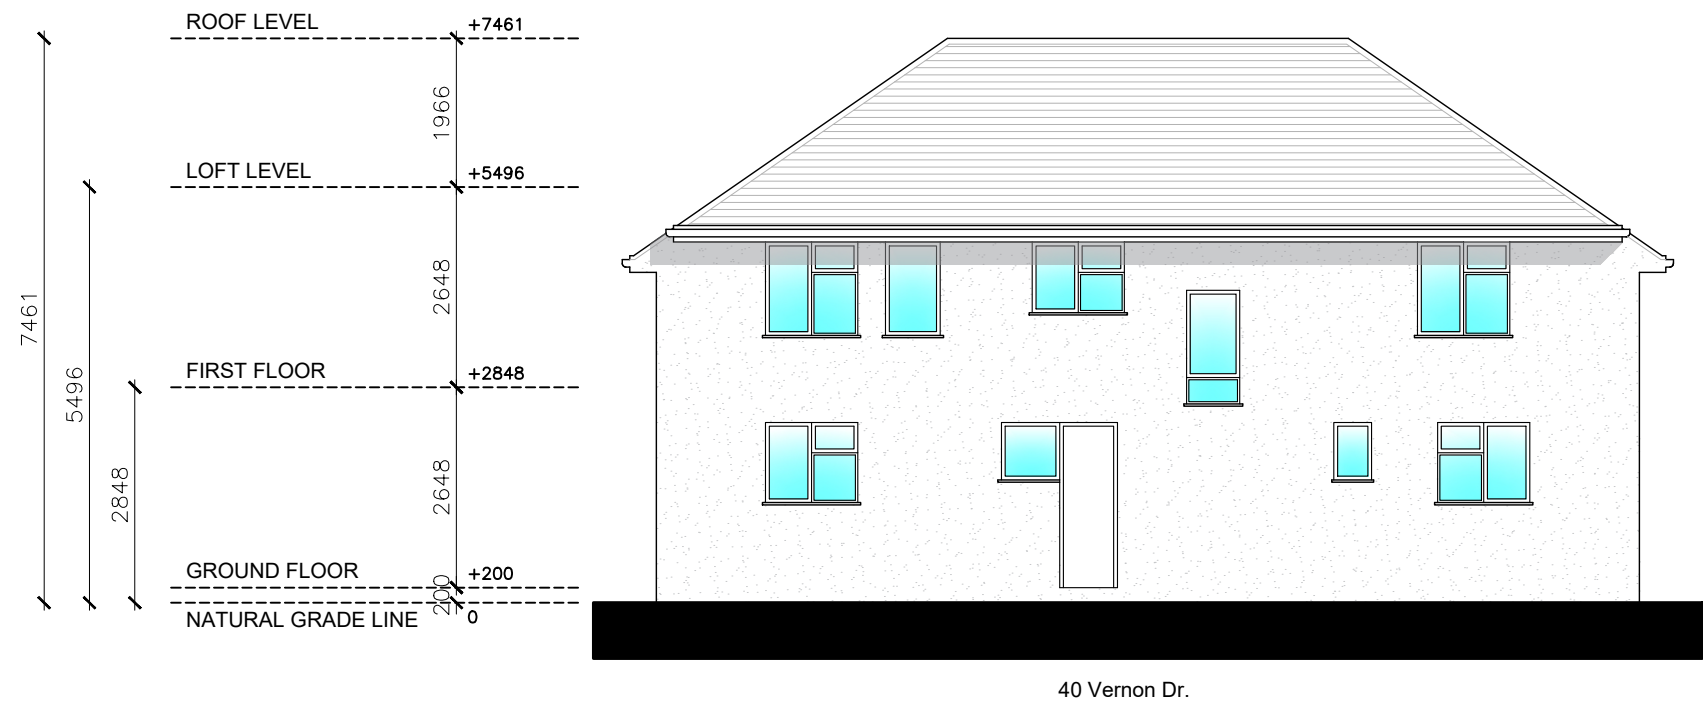

NORTH-EAST ELEVATION (FRONT VIEW)

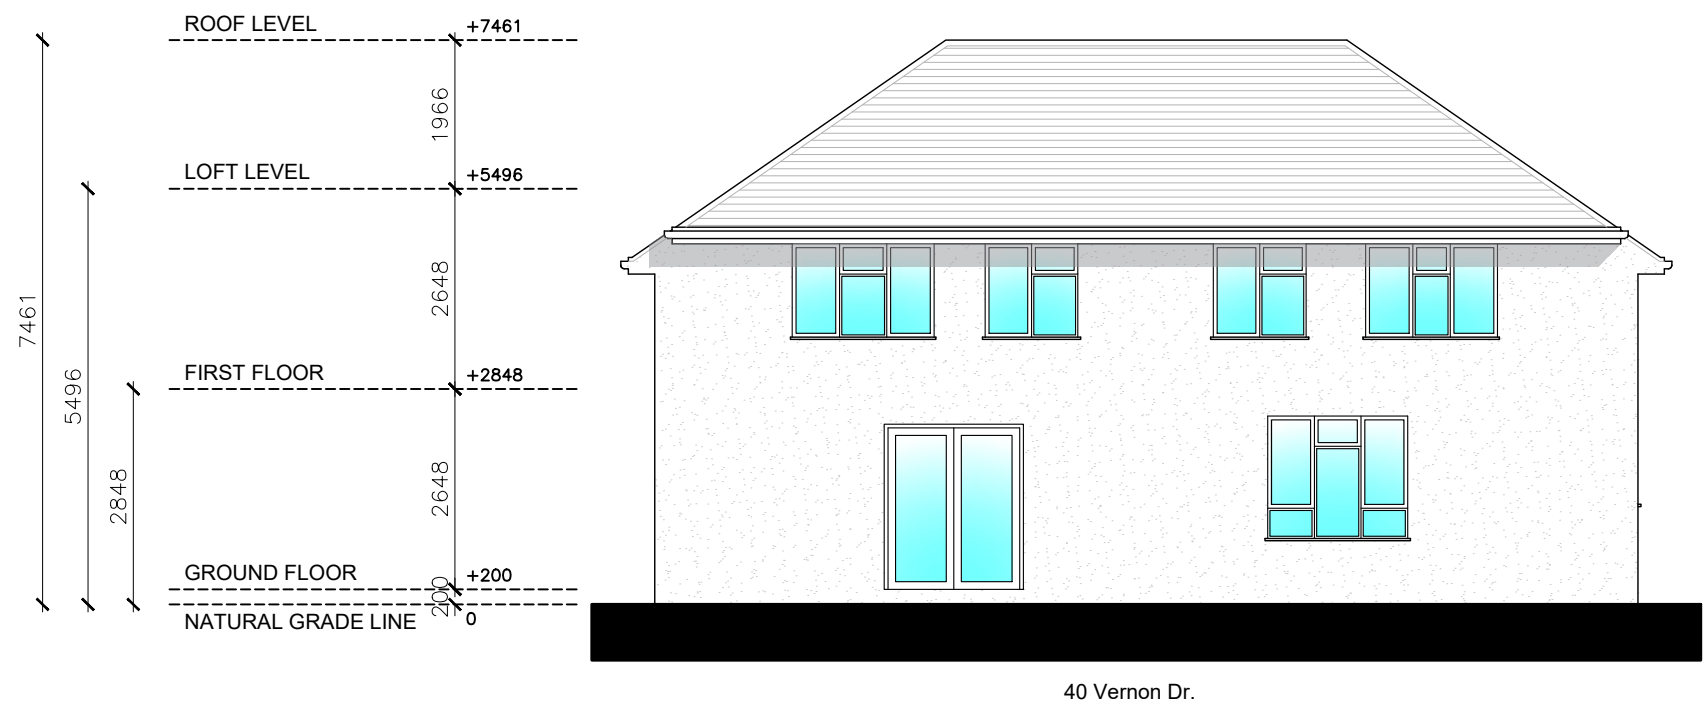

SOUTH-WEST ELEVATION (REAR VIEW)



Written dimensions to be taken in preferences to scaled dimensions. The Contractor is responsible for checking all dimensions before work starts.

All work is to be carried out to the requirements, and to the satisfaction of the Local Authority.

These drawings are for planning purposes only

Any discrepancies to be brought to the attention of Star Plans Consultants immediately.

Description

| Rev | Date | Description | by | chk |
|-----|------|-------------|----|-----|
|     |      |             |    |     |
|     |      |             |    |     |
|     |      |             |    |     |
|     |      |             |    |     |



76 Steli Ave. Canvey Island SS8 9QF  
01268 914 125 • info@starplans.co.uk


Architecture | Planning

Client


Project  
40 Vernon Dr, Harefield, Uxbridge  
UB9 6EG

Title  
Existing Front and Rear Elevations

|                  |      |
|------------------|------|
| Date: 03.09.2025 | Rev: |
| Scale: 1:100@A3  |      |
| Drawing No. E002 |      |

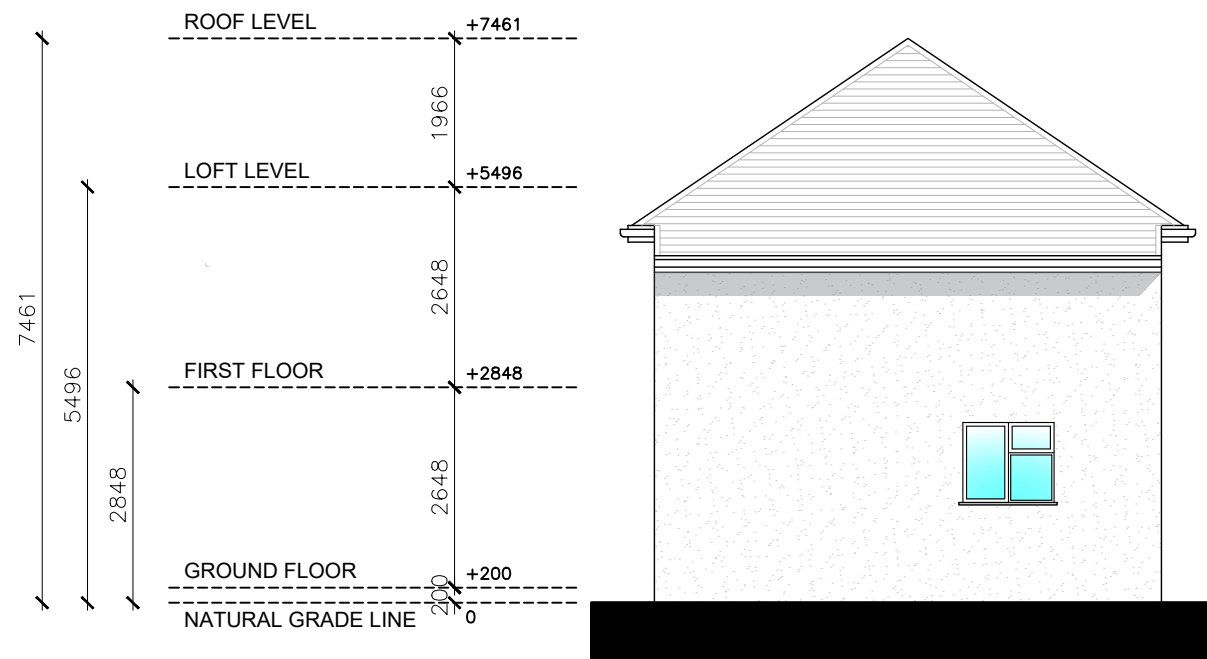

NORTH-WEST ELEVATION (RIGHT SIDE VIEW)

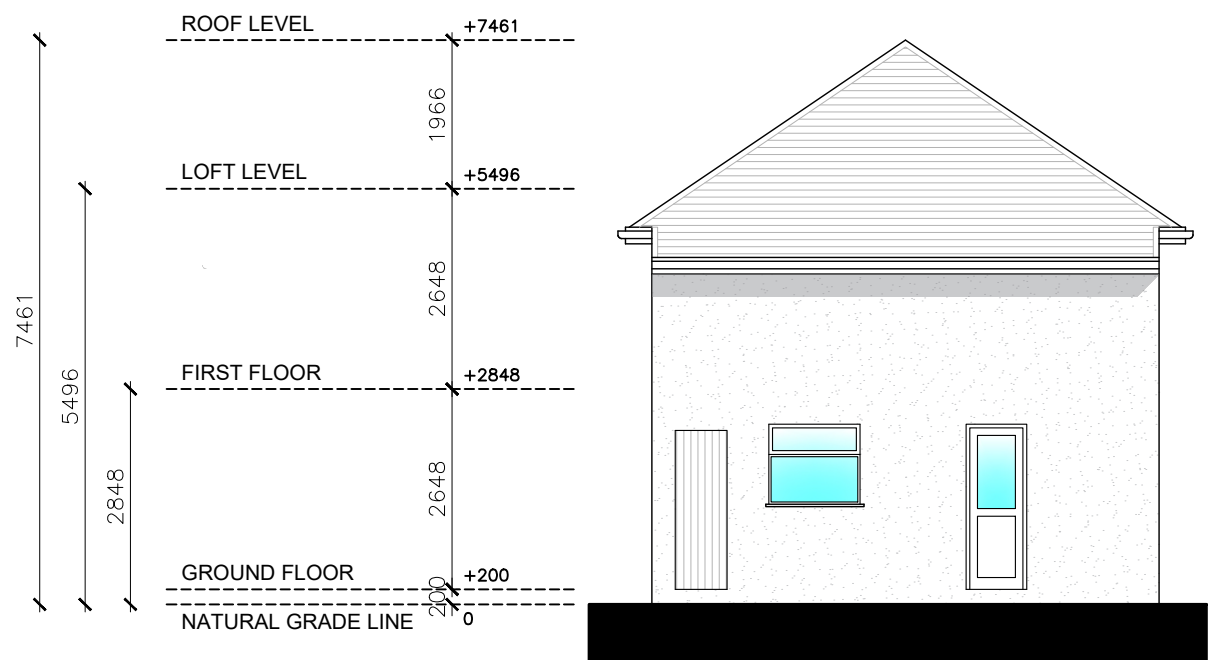

SOUTH-EAST ELEVATION (LEFT SIDE VIEW)



Written dimensions to be taken in preferences to scaled dimensions. The Contractor is responsible for checking all dimensions before work starts.

All work is to be carried out to the requirements, and to the satisfaction of the Local Authority.

These drawings are for planning purposes only

Any discrepancies to be brought to the attention of Star Plans Consultants immediately.

Description

| Rev | Date | Description | by | chk |
|-----|------|-------------|----|-----|
|     |      |             |    |     |
|     |      |             |    |     |
|     |      |             |    |     |
|     |      |             |    |     |



76 Steli Ave. Canvey Island SS8 9QF  
01268 914 125 • info@starplans.co.uk


Architecture | Planning

Client

Project  
40 Vernon Dr, Harefield, Uxbridge  
UB9 6EG

Title  
Existing Side Elevations

|                  |      |
|------------------|------|
| Date: 03.09.2025 | Rev: |
| Scale: 1:100@A3  |      |
| Drawing No. E003 |      |

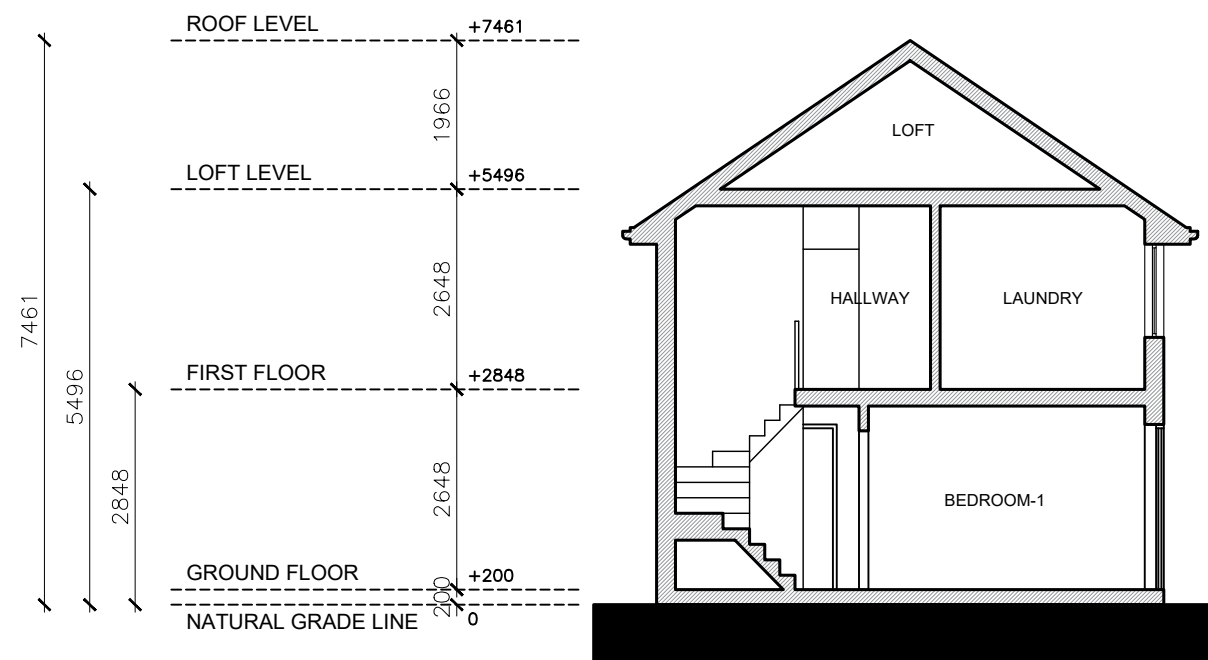

SECTION A-A



Written dimensions to be taken in preferences to scaled dimensions. The Contractor is responsible for checking all dimensions before work starts.

All work is to be carried out to the requirements, and to the satisfaction of the Local Authority.  
These drawings are for planning purposes only

Any discrepancies to be brought to the attention of Star Plans Consultants immediately.

Description

| Rev | Date | Description | by | chk |
|-----|------|-------------|----|-----|
|     |      |             |    |     |
|     |      |             |    |     |
|     |      |             |    |     |
|     |      |             |    |     |



76 Steli Ave. Canvey Island SS8 9QF  
01268 914 125 • info@starplans.co.uk


Architecture | Planning

Client


Project  
40 Vernon Dr, Harefield, Uxbridge  
UB9 6EG

Title  
Existing Section

|                  |      |
|------------------|------|
| Date: 03.09.2025 | Rev: |
| Scale: 1:100@A3  |      |
| Drawing No. E004 |      |

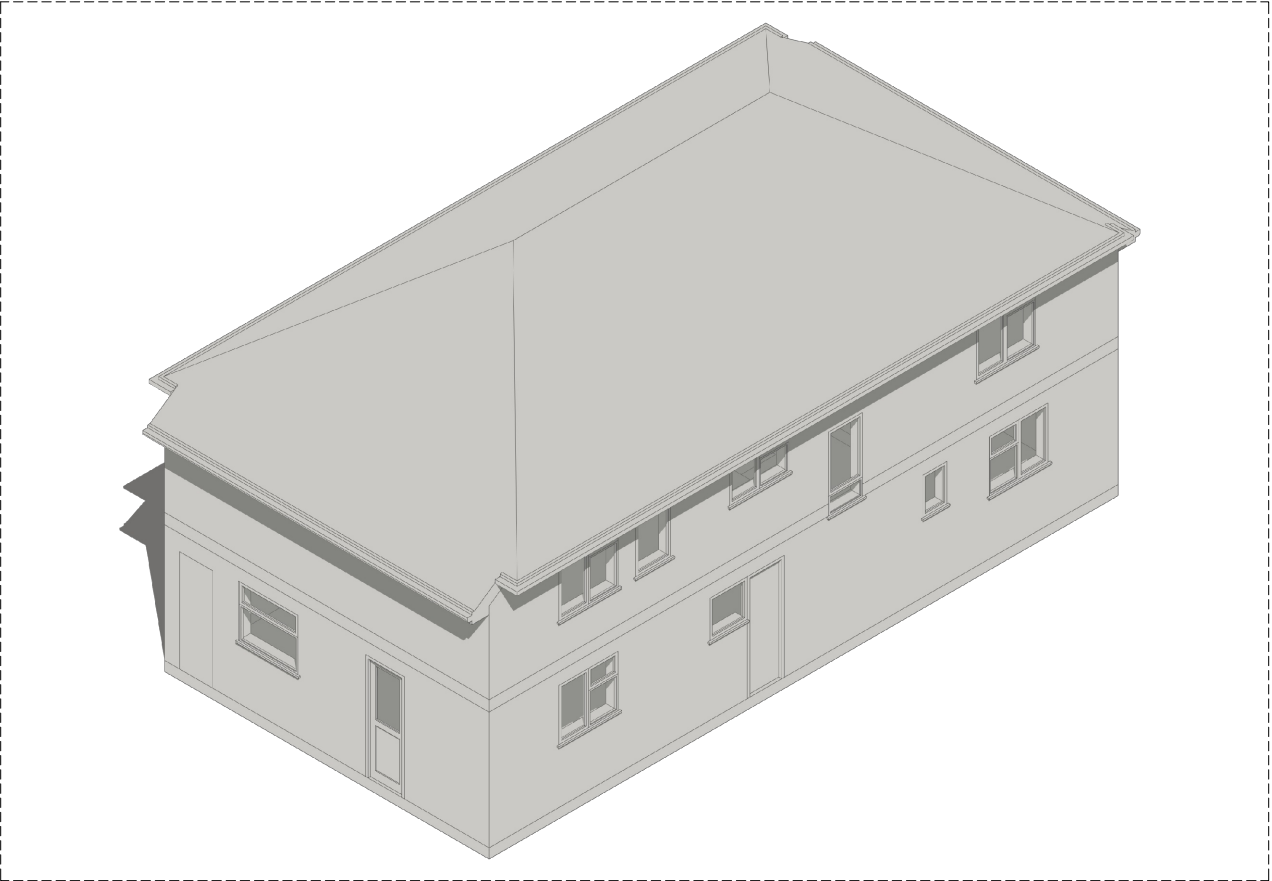

ISOMETRIC VIEW 1

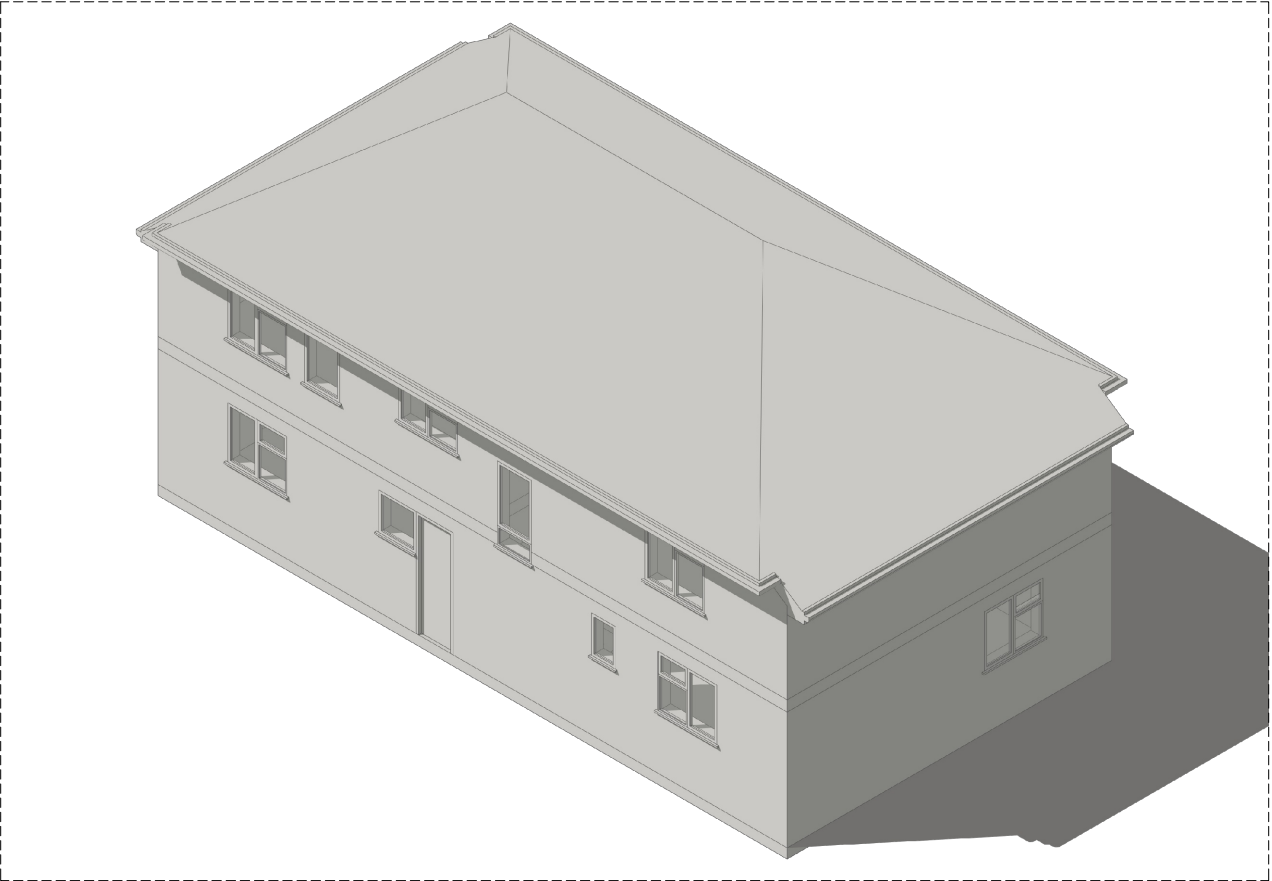

ISOMETRIC VIEW 2



Written dimensions to be taken in preferences to scaled dimensions. The Contractor is responsible for checking all dimensions before work starts.

All work is to be carried out to the requirements, and to the satisfaction of the Local Authority.

These drawings are for planning purposes only

Any discrepancies to be brought to the attention of Star Plans Consultants immediately.

Description

| Rev | Date | Description | by | chk |
|-----|------|-------------|----|-----|
|     |      |             |    |     |
|     |      |             |    |     |
|     |      |             |    |     |
|     |      |             |    |     |



76 Steli Ave. Canvey Island SS8 9QF  
01268 914 125 • info@starplans.co.uk

Architecture | Planning

Client

Project  
40 Vernon Dr, Harefield, Uxbridge  
UB9 6EG

Title  
Existing Isometric Views

|                  |      |
|------------------|------|
| Date: 03.09.2025 | Rev: |
| Scale: 1:100@A3  |      |
| Drawing No. E005 |      |