

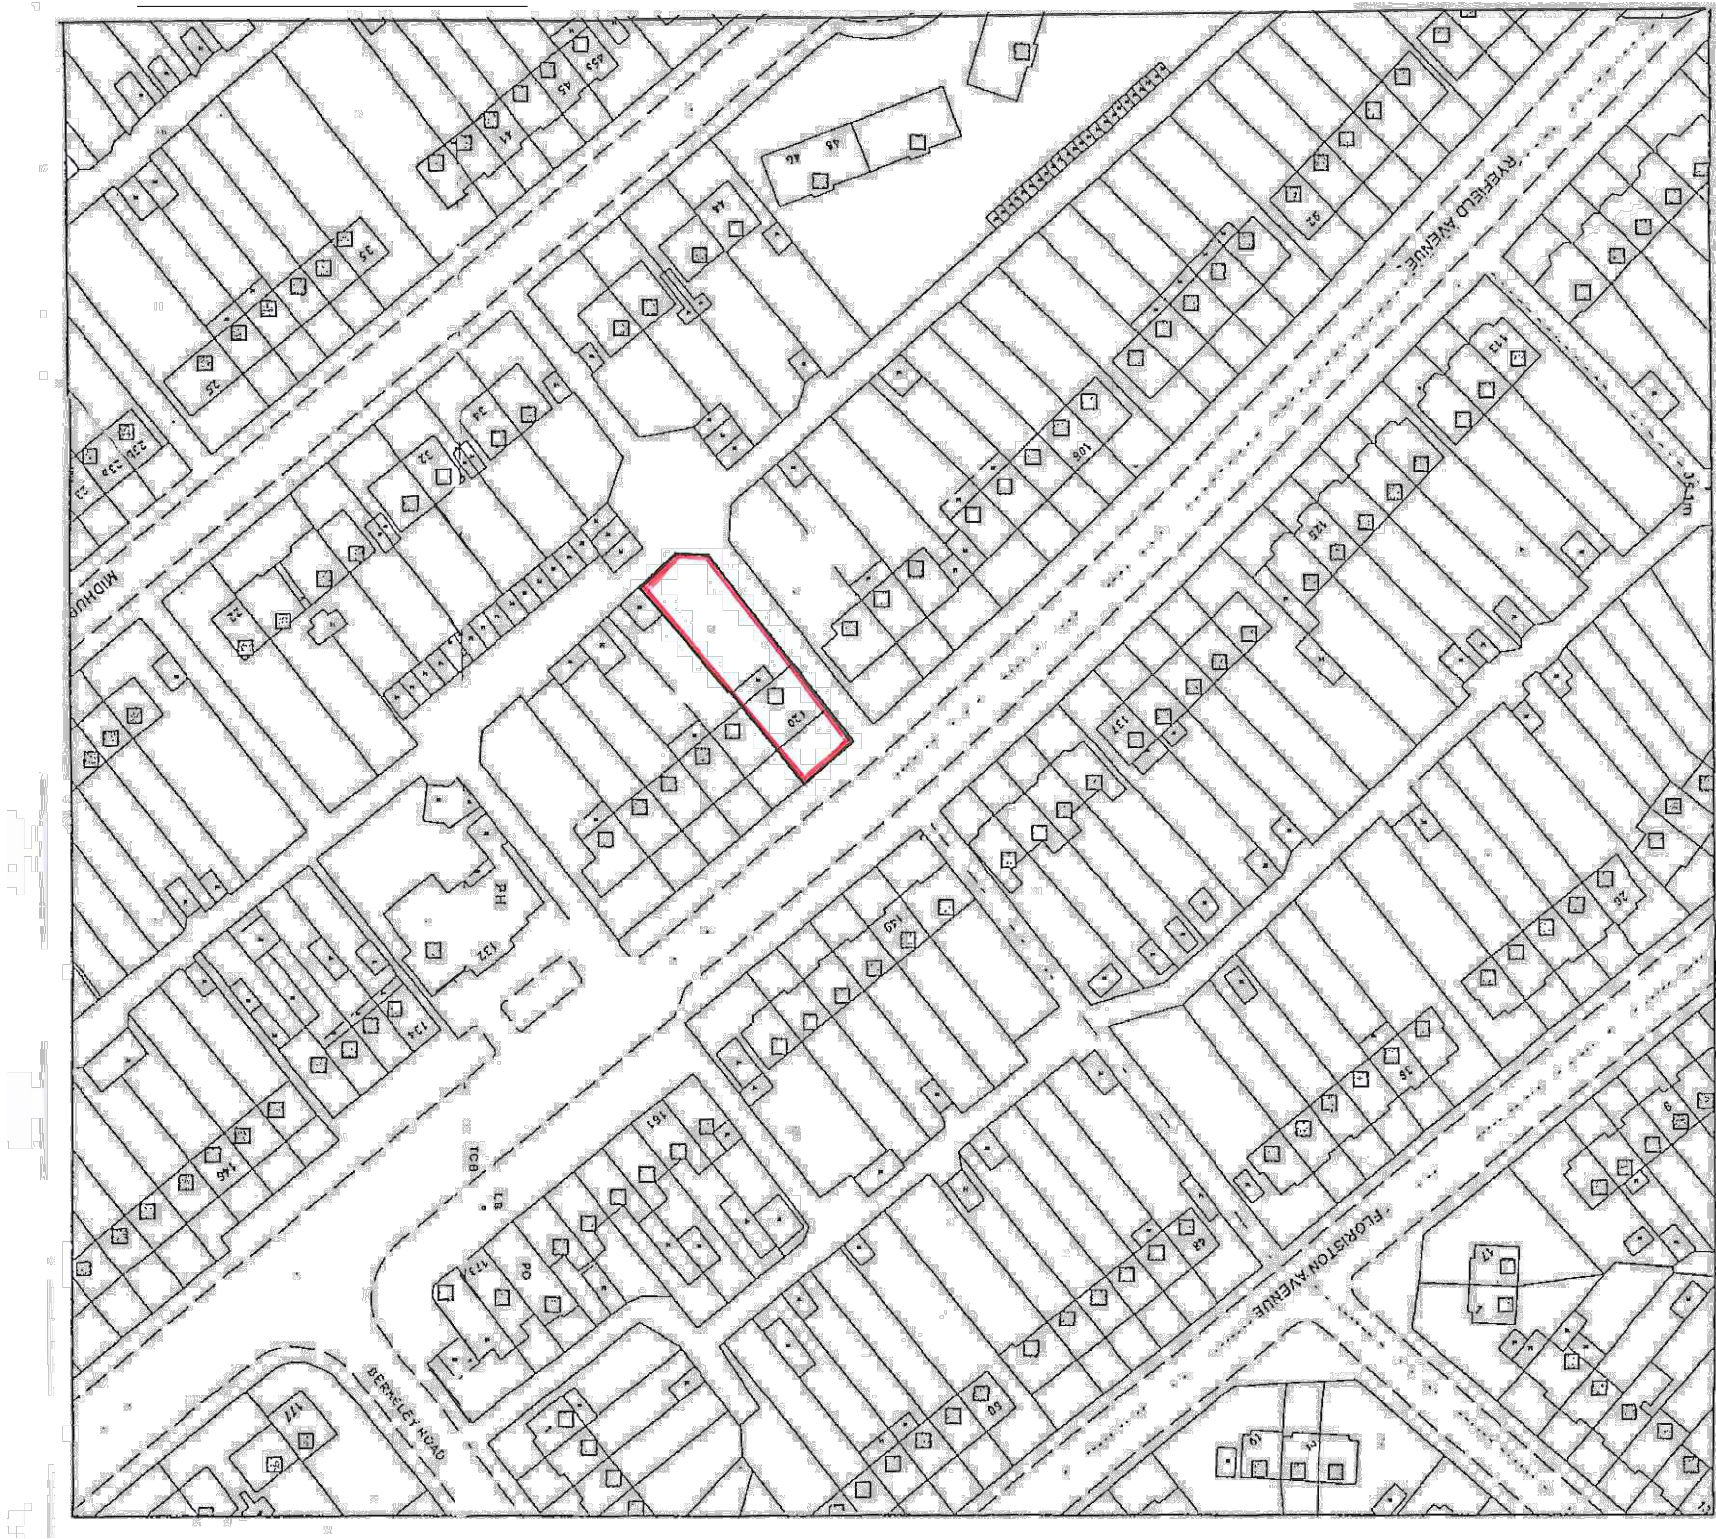


APPLICATION FOR LAWFUL CERTIFICATE
FOR A LOFT CONVERSION

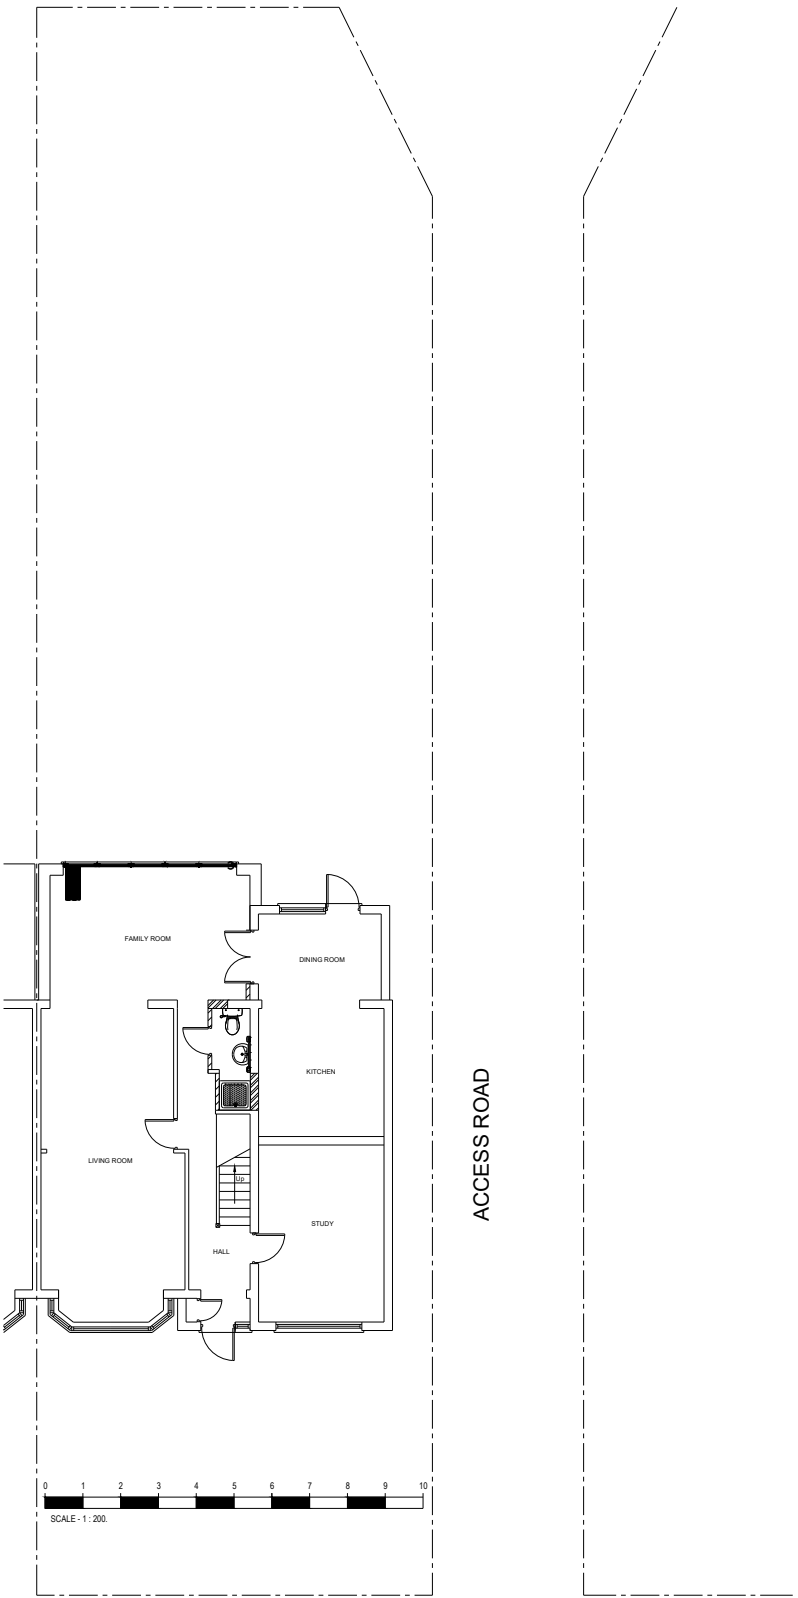

LOCATION PLAN
SCALE - 1: 1250.

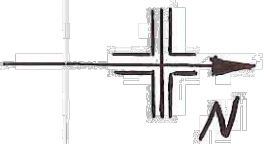

SITE PLAN
SCALE - 1: 200.

TL

TECON Ltd.

Consulting Civil & Structural Engineers

116A High Street
Edgware, Middlesex, HA8 7EL.
TEL: 020 8951 5100 FAX: 020 8905 6838

NOTES:	
	NOT FOR CONSTRUCTION

Client	
Job Title	120 RYEFIELD AVENUE, HILLINGDON, UB10 9DA

Scale	1 : 1250 / 1 : 200.
Size	A3
Drawn by	B.H.D
Date	MAY 2022

NOT FOR CONSTRUCTION			
No.	DESCRIPTION		DATE
Drawing Title			
LOCATION PLAN & SITE PLAN			
Drawing No.			
10981	P	01	