




PROPOSED FIRST FLOOR

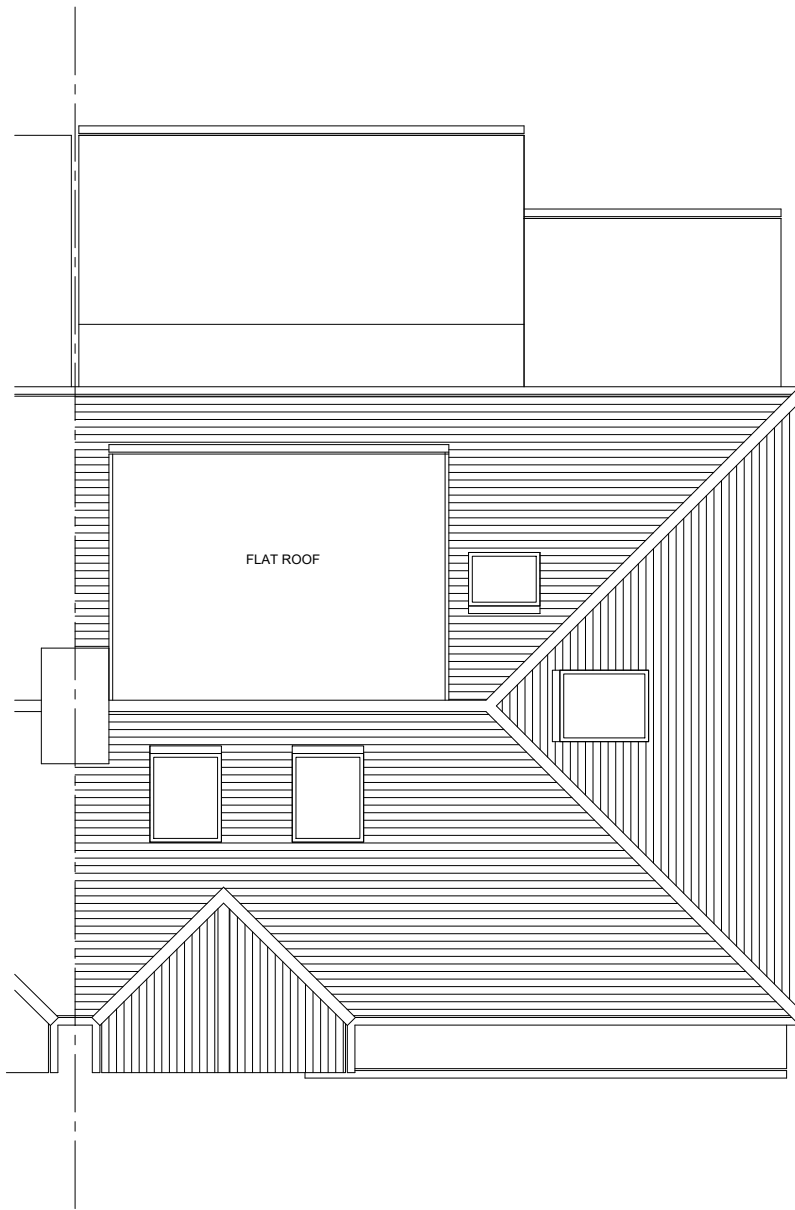

PROPOSED ROOF PLAN

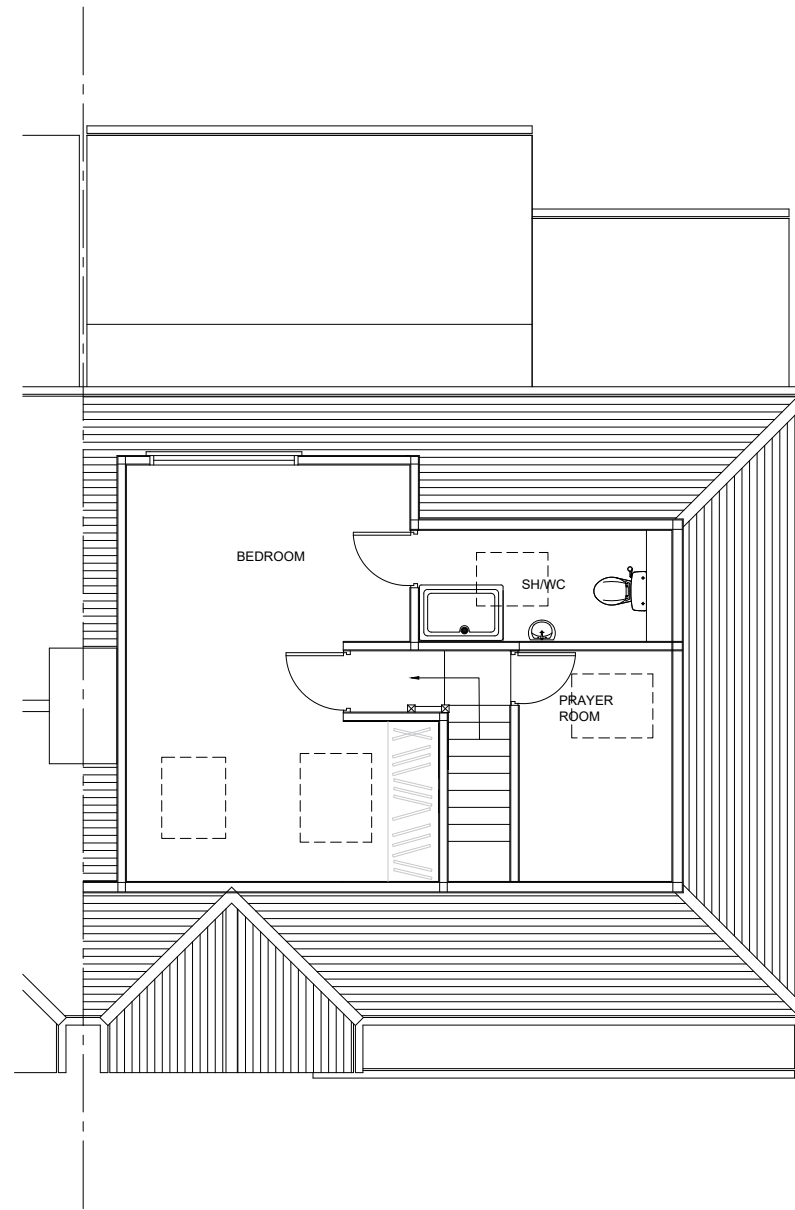

PROPOSED SECOND FLOOR

 

<div><div><div><div>TL</div><div>TECON Ltd.</div><div>Consulting Civil &amp; Structural Engineers</div></div><div><div>116A High Street</div><div>Edgware, Middlesex, HA8 7EL.</div><div>TEL: 020 8951 5100 FAX: 020 8905 6838</div></div></div></div>					NOTES:					Client		Scale  1 : 100.		Size  A3		NOT FOR CONSTRUCTION			
										No.		DESCRIPTION		DATE					
												Drawing Title PROPOSED FLOOR PLANS							
										Job Title		Drawn by B.H.D		Drawing No.					
					120 RYEFIELD AVENUE, HILLINGDON, UB10 9DA					Date MAY 2022				10981		P		04	
					NOT FOR CONSTRUCTION														