




EXISTING GROUND FLOOR

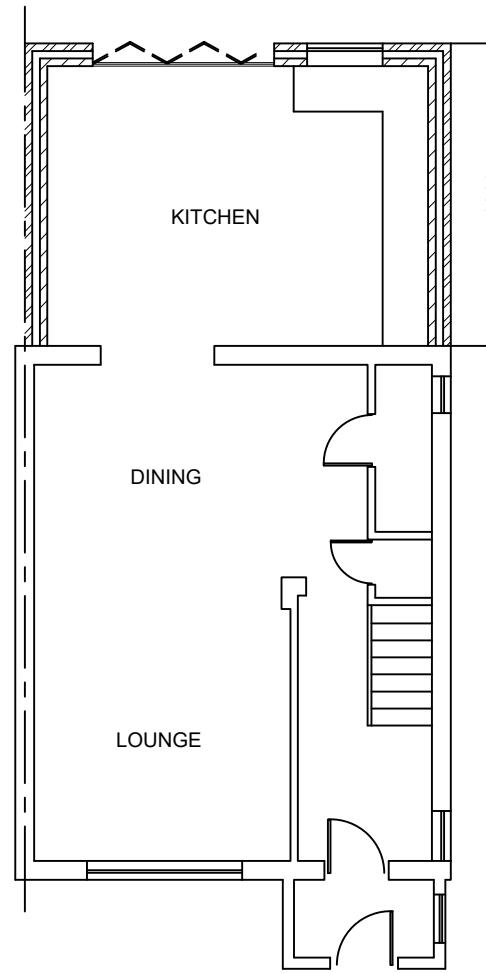

PROPOSED GROUND FLOOR

 

Scale bar 1:50

 

Scale bar 1:100

Note

ALL DIMENSIONS TO BE CHECKED AND VERIFIED ON SITE BEFORE CONSTRUCTION PHASE.

DO NOT SCALE FROM THIS DRAWING.

ANY AREAS INDICATED ON THIS DRAWING ARE FOR GUIDANCE ONLY AND NO RESPONSIBILITY IS TAKEN FOR THEIR ACCURACY.

Client

Drawing Title

EXISTING & PROPOSED FLOOR PLANS

Job Title

PROPOSED SINGLE STOREY REAR EXTENSION
AND AN OUTBUILDING AT:
74 GROSVENOR AVENUE,
HAYES
UB4 8NN

Scale 1:100

Date DECEMBER 2024

Drawing No.
74/GA/01