





EXISTING FRONT ELEVATION

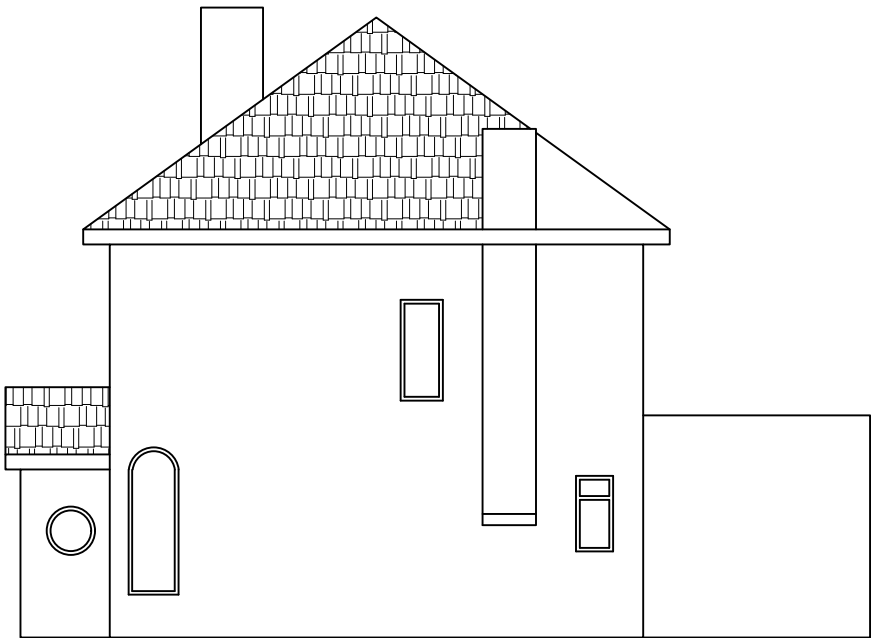

EXISTING REAR ELEVATION



EXISTING GROUND FLOOR

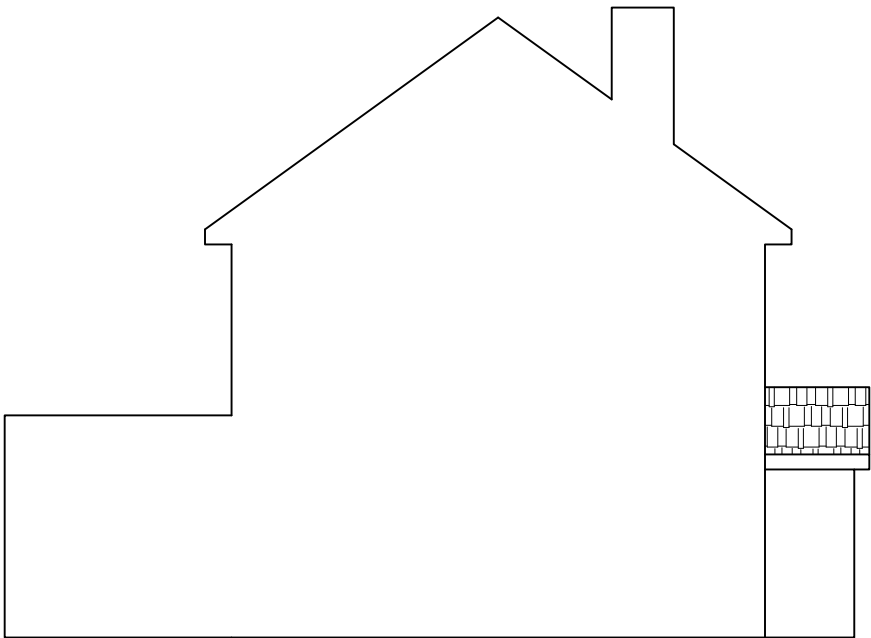

EXISTING SIDE ELEVATIONS

PROPOSED GROUND FLOOR

0123 Scale bar 1:50 0123456 Scale bar 1:100 Note ALL DIMENSIONS TO BE CHECKED AND VERIFIED ON SITE BEFORE CONSTRUCTION PHASE. DO NOT SCALE FROM THIS DRAWING. ANY AREAS INDICATED ON THIS DRAWING ARE FOR GUIDANCE ONLY AND NO RESPONSIBILITY IS TAKEN FOR THEIR ACCURACY. Client Drawing Title EXISTING ELEVATIONS Job Title PROPOSED SINGLE STOREY REAR EXTENSION AND AN OUTBUILDING AT: 74 GROSVENOR AVENUE, HAYES UB4 8NN Scale 1:100 Date DECEMBER 2024 Drawing No. 74/GA/02