


 

 


SIGNATURE PLANS LTD.


23 NORTHFIELD RD, LONDON N16 5RL


020 3305 9545

INFO@SIGNATUREPLANS.CO.UK

SHEET NOTES:

-  SMOKE/HEAT DETECTOR
-  EMERGENCY LIGHT
-  FIRE BLANKET
-  FIRE EXTINGUISHER
-  FIRE ALARM SWITCH BOARD
-  FIRE ALARM POINT

 GROSS INTERNAL AREA (GIA)  
The footprint of the property  
107.0 sqm

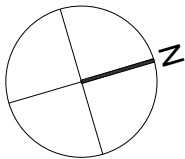

PROPERTY ADDRESS:

3 LAVENDER RISE, WEST  
DRAYTON UB7 9AW

PROJECT TITLE:

Existing Floor Plans

SHEET TITLE:


Existing Floor Plans

DATE: 10 Oct 2025


REVISION: RV00

SCALE: 1:100 @A3

PAGE NO: 01 OF 01

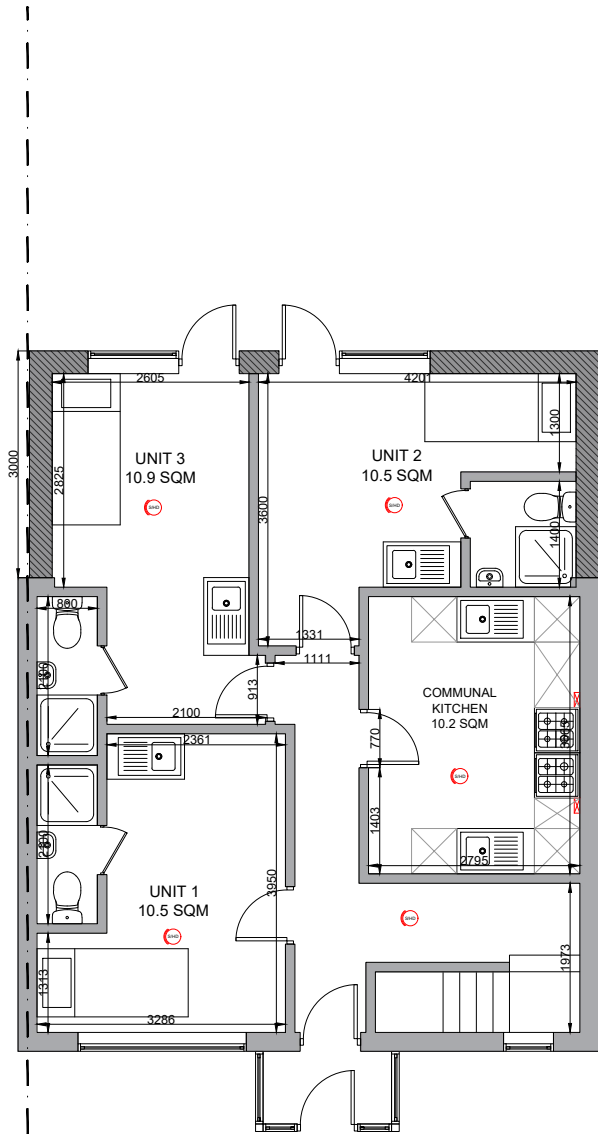

Existing Ground Floor Plans

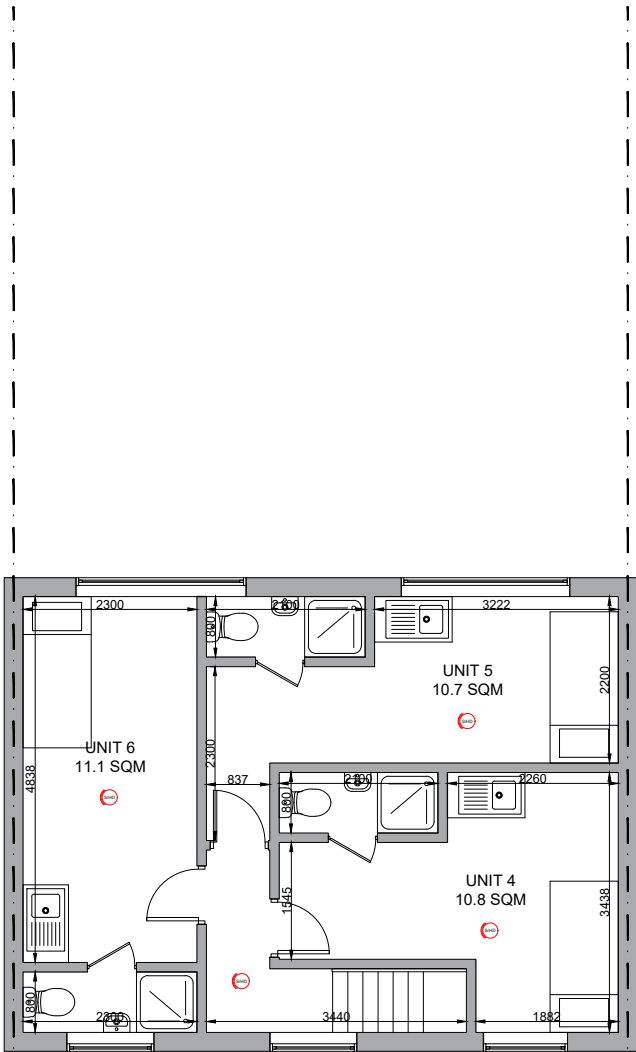

Existing First Floor Plans