

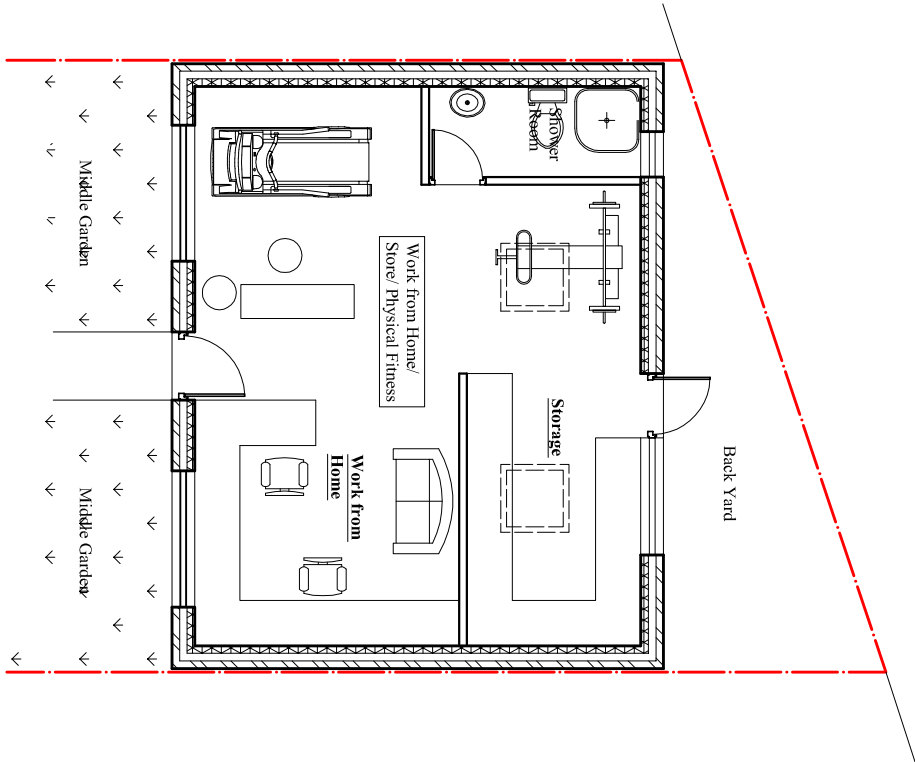
 


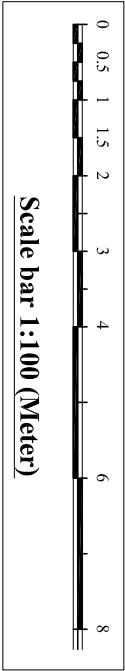


Proposed Ground floor plan (Total Area: 52.00 Sq.M)

Scale:1:100

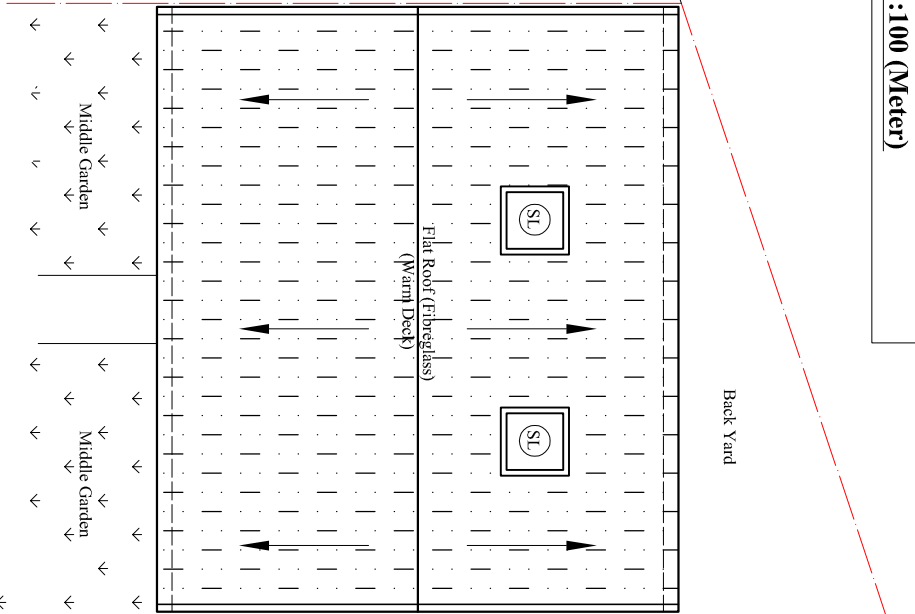


Proposed Roof plan

Scale:1:100

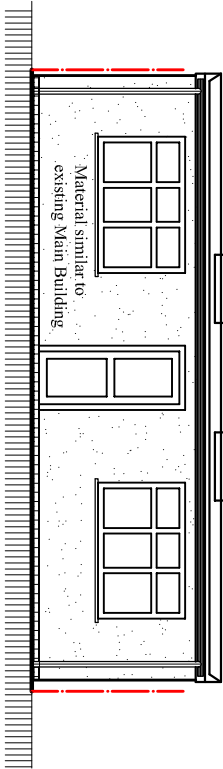


Proposed South Elevation

Scale:1:100

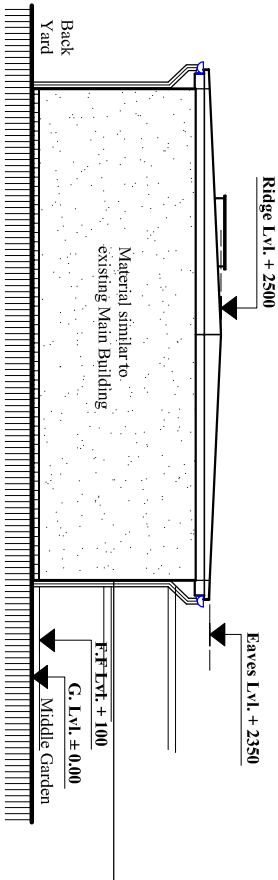


Proposed West Elevation

Scale:1:100

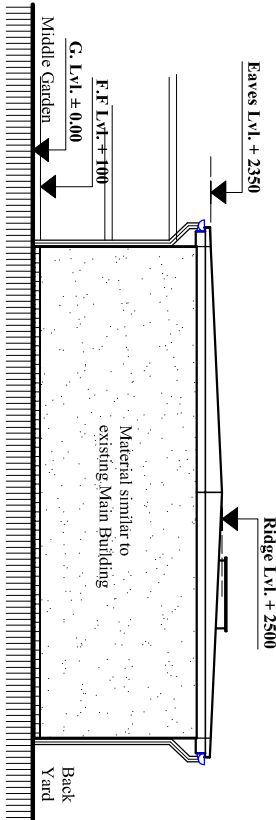

Proposed East Elevation

Scale:1:100

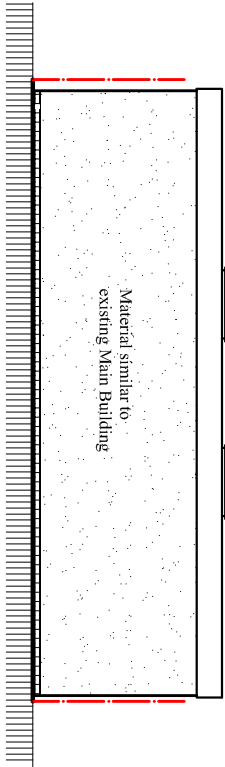

Proposed North Elevation

Scale:1:100

Rev.	Description	By	Ckd	Date

Client:
Mrs. Rajinder Kaur.

Project:
Proposed Detached out Building for Work
from Home, Physical fitness and storage.

Location:
14 St. Stephens Road, Westdayton,
Middlesex, UB7 7RL.

Status:
PLANNING

Title:
Proposed Ground Floor plan and Elevations.

Drawn by:	Str. Et.	Checked by:
L.p	---	R.k
Project no: BAL-1844	Sheet Size A3	Sheet no.
Date: 01/10/2025	Scale: 1:100	01