






Front Elevation

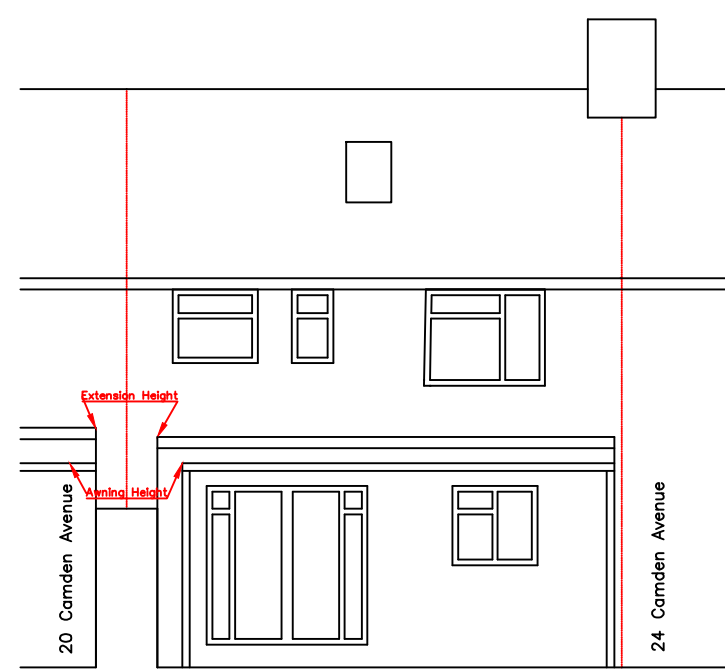


Rear Elevation

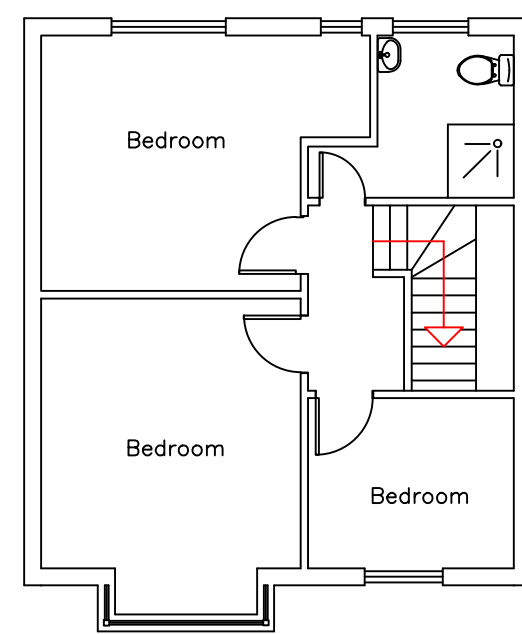


First Floor Plan

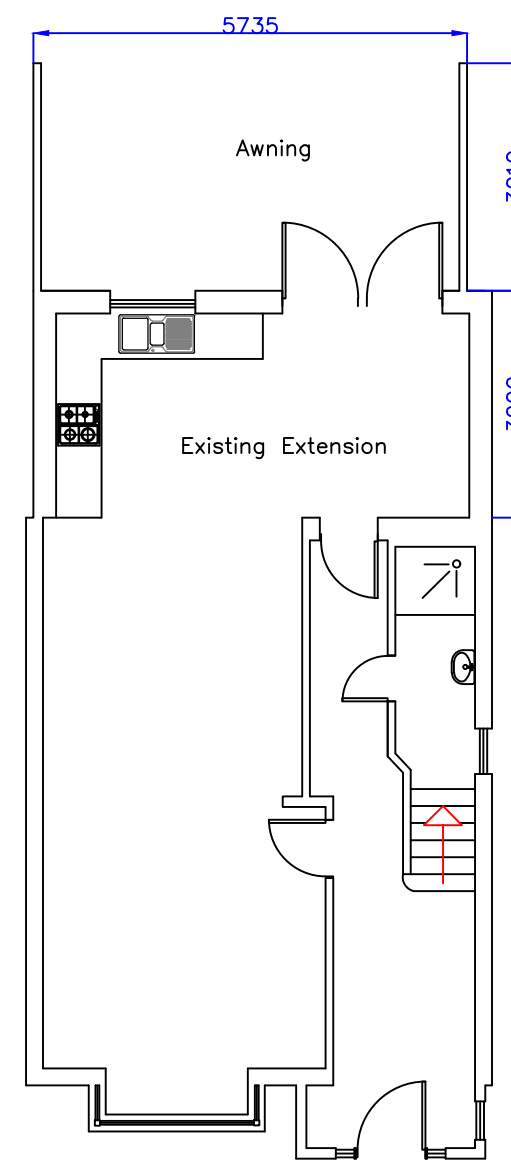


Ground Floor Plan

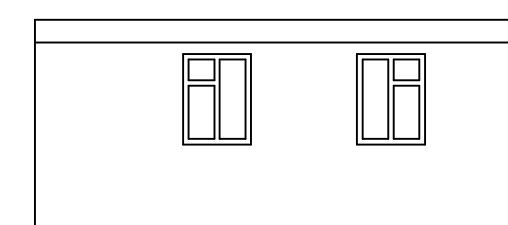


Outbuilding Rear Elevation

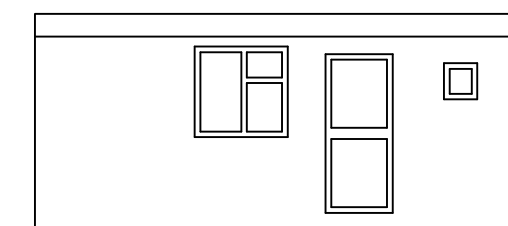


Outbuilding Front Elevation

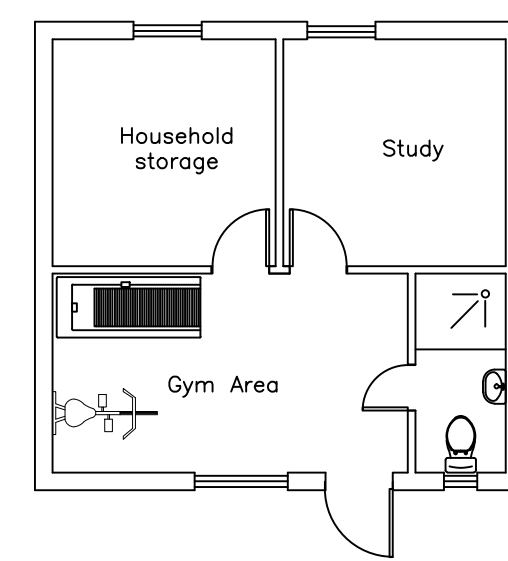


Outbuilding Floor Plan

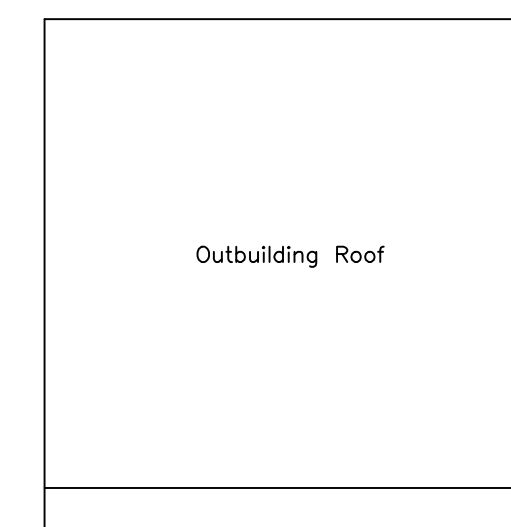


Outbuilding Roof

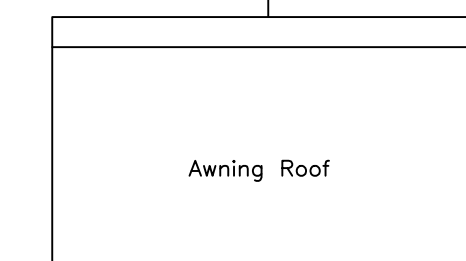



Awning Roof

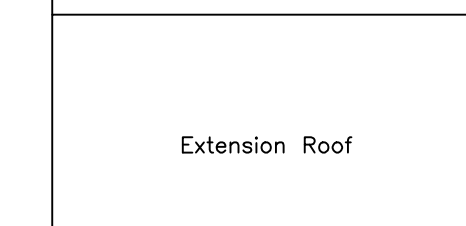

Extension Roof

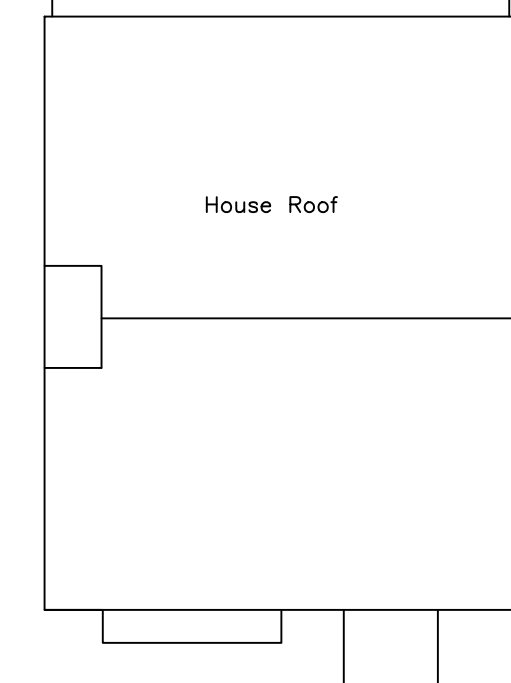

House Roof

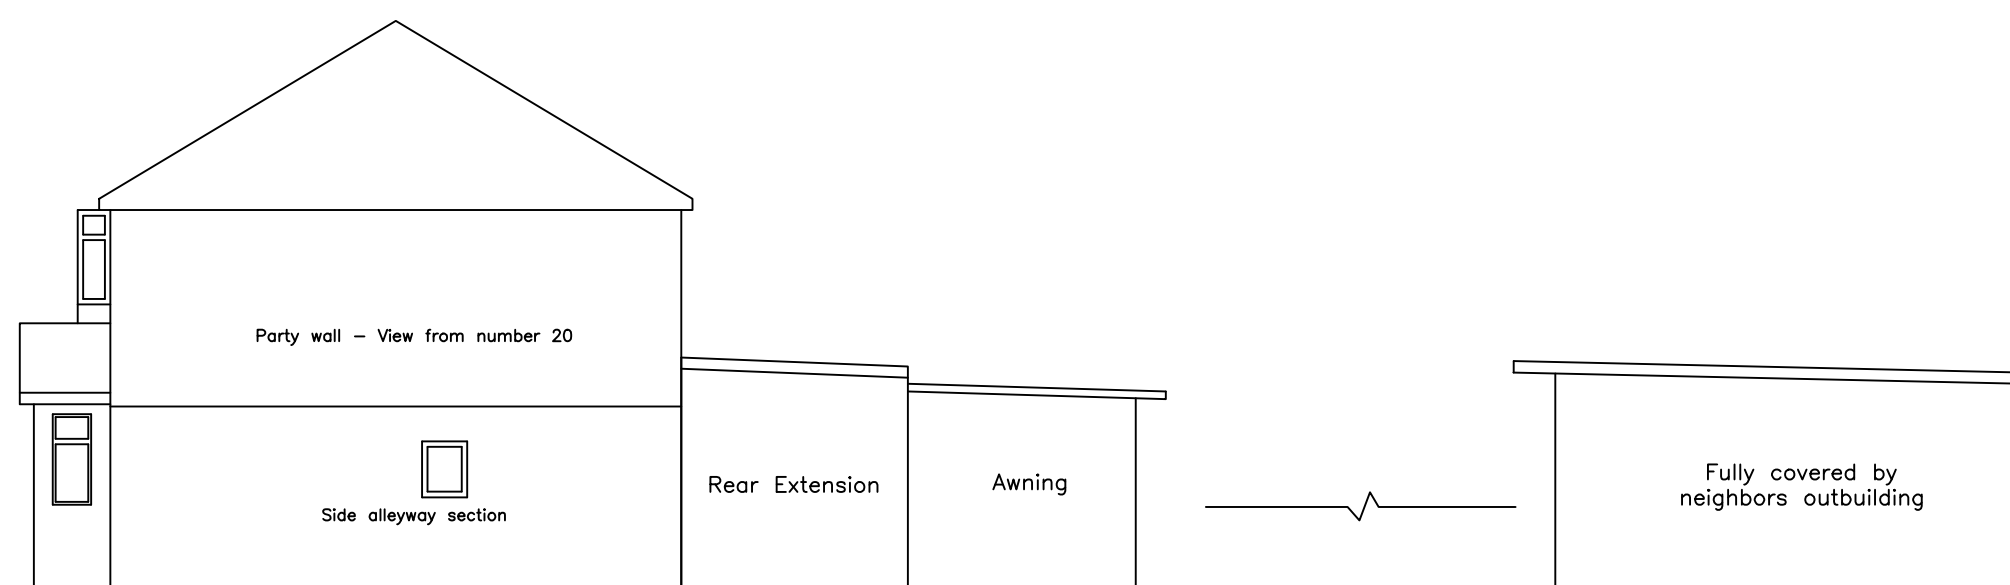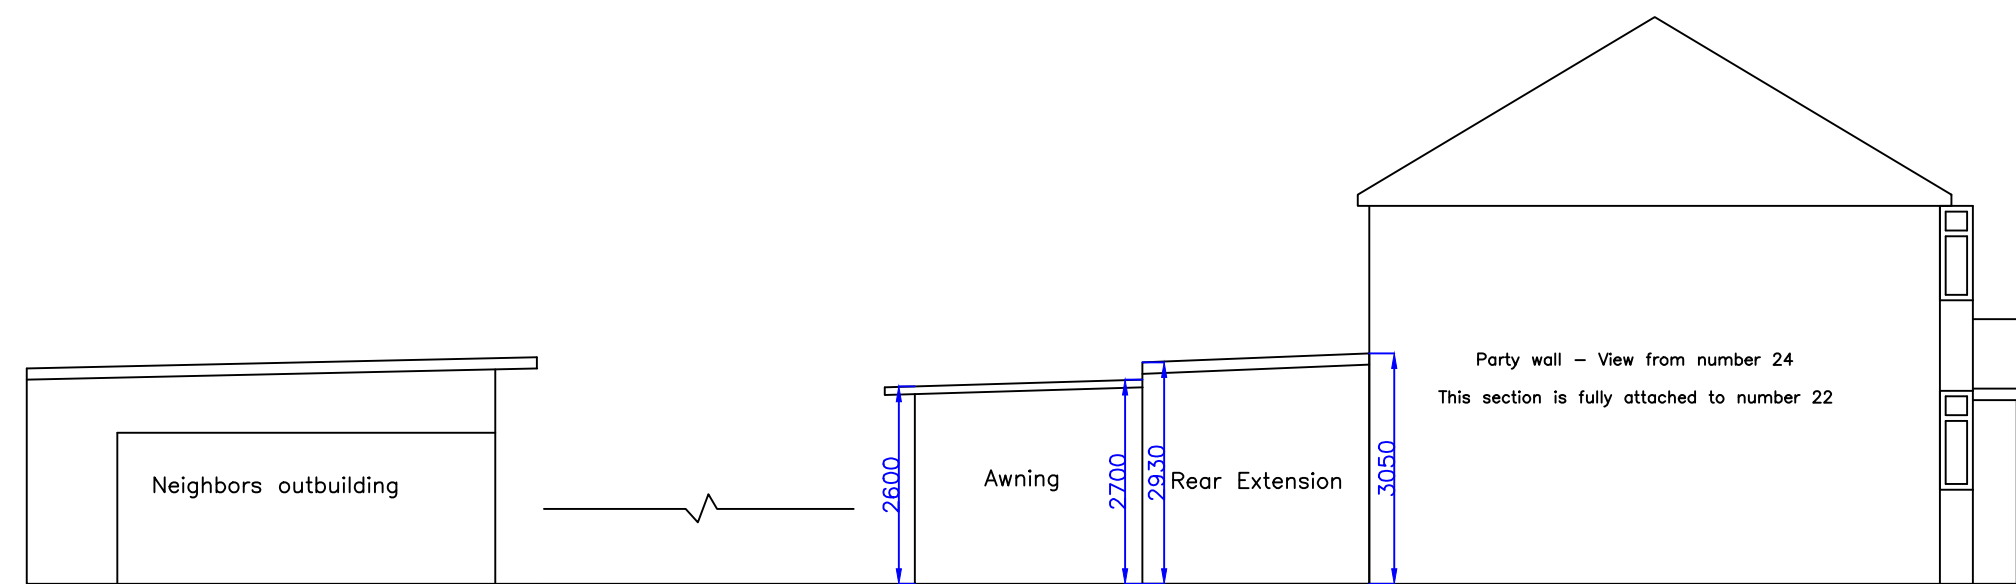

Address of Property:
22 Camden Avenue
Hayes
Middlesex
UB4 0PN

Existing layout, elevations
and roof plan
Size: A1 Ver: 1
Scale: 1:100

Roof Plan