






Front Elevation

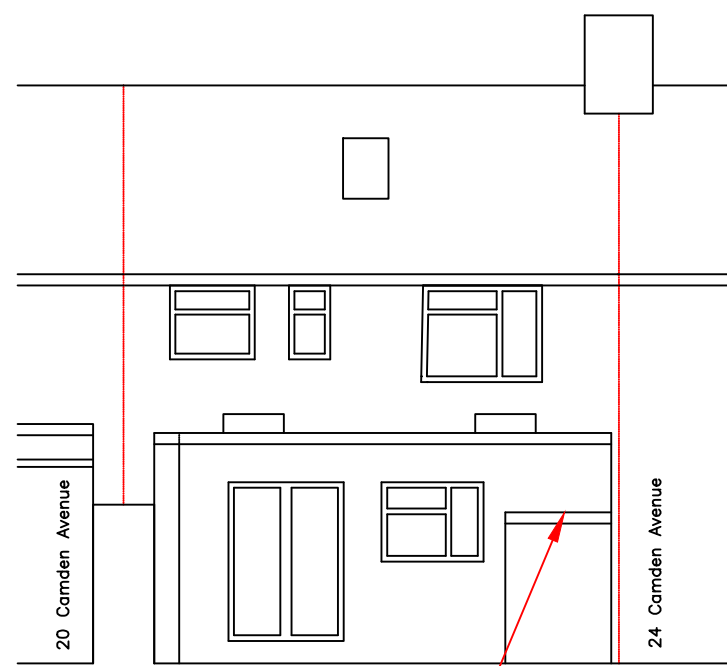


Rear Elevation

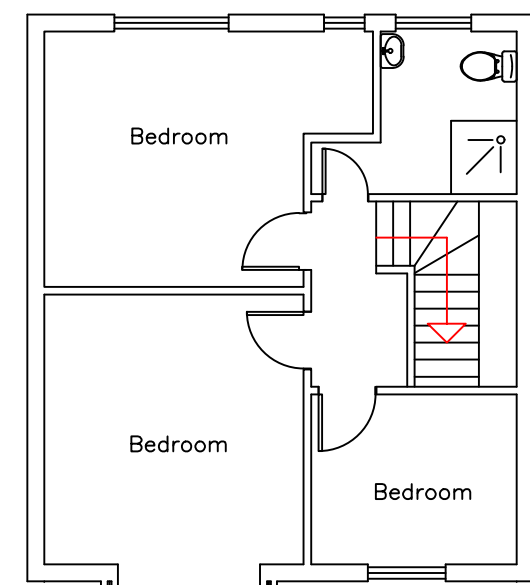


First Floor Plan

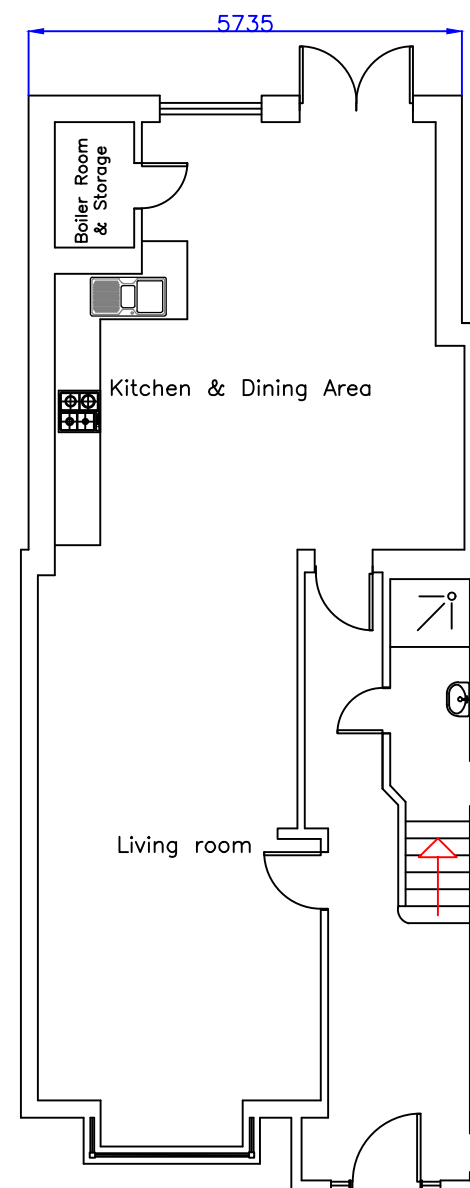


Ground Floor Plan

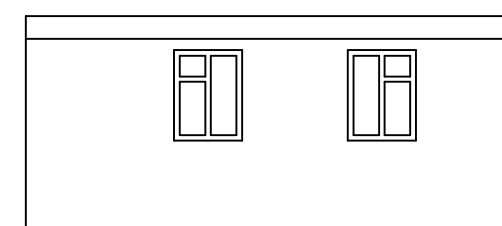


Outbuilding Rear Elevation

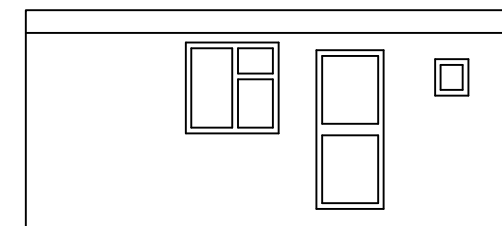

Outbuilding Front Elevation

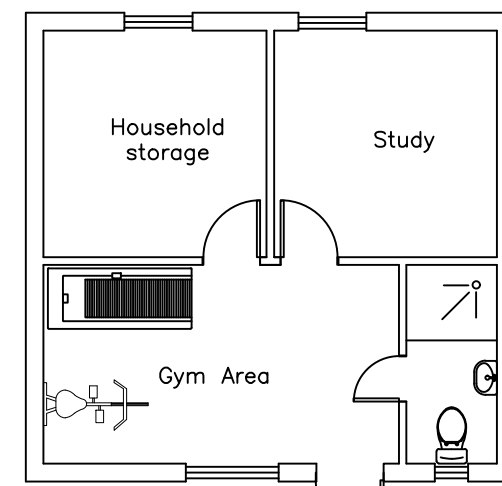


Outbuilding Floor Plan

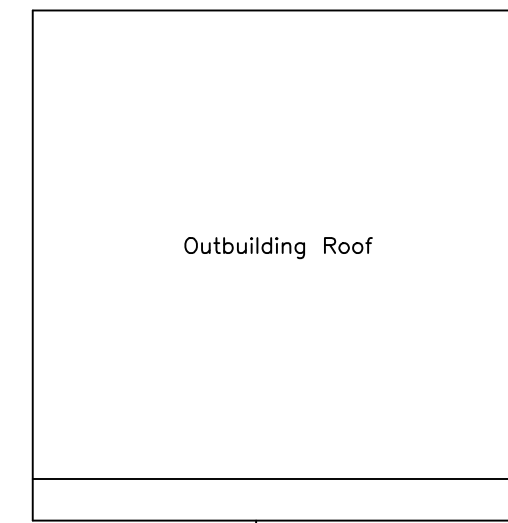


Outbuilding Roof

Max roof height 2m


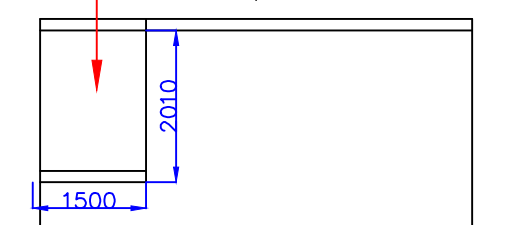


Extension Roof

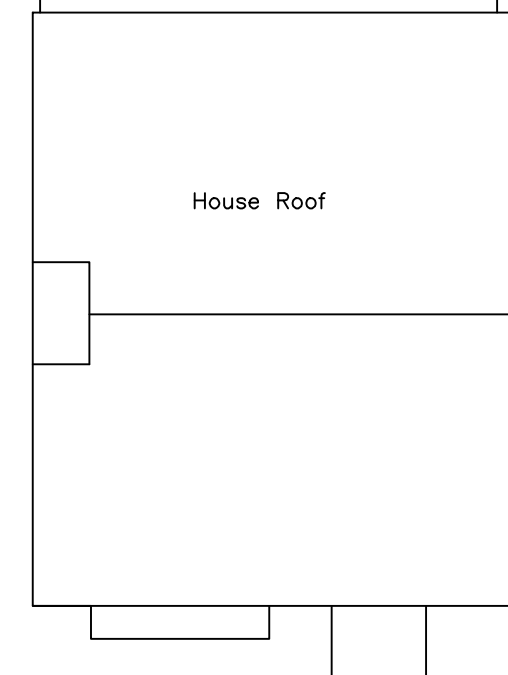

House Roof

Roof Plan

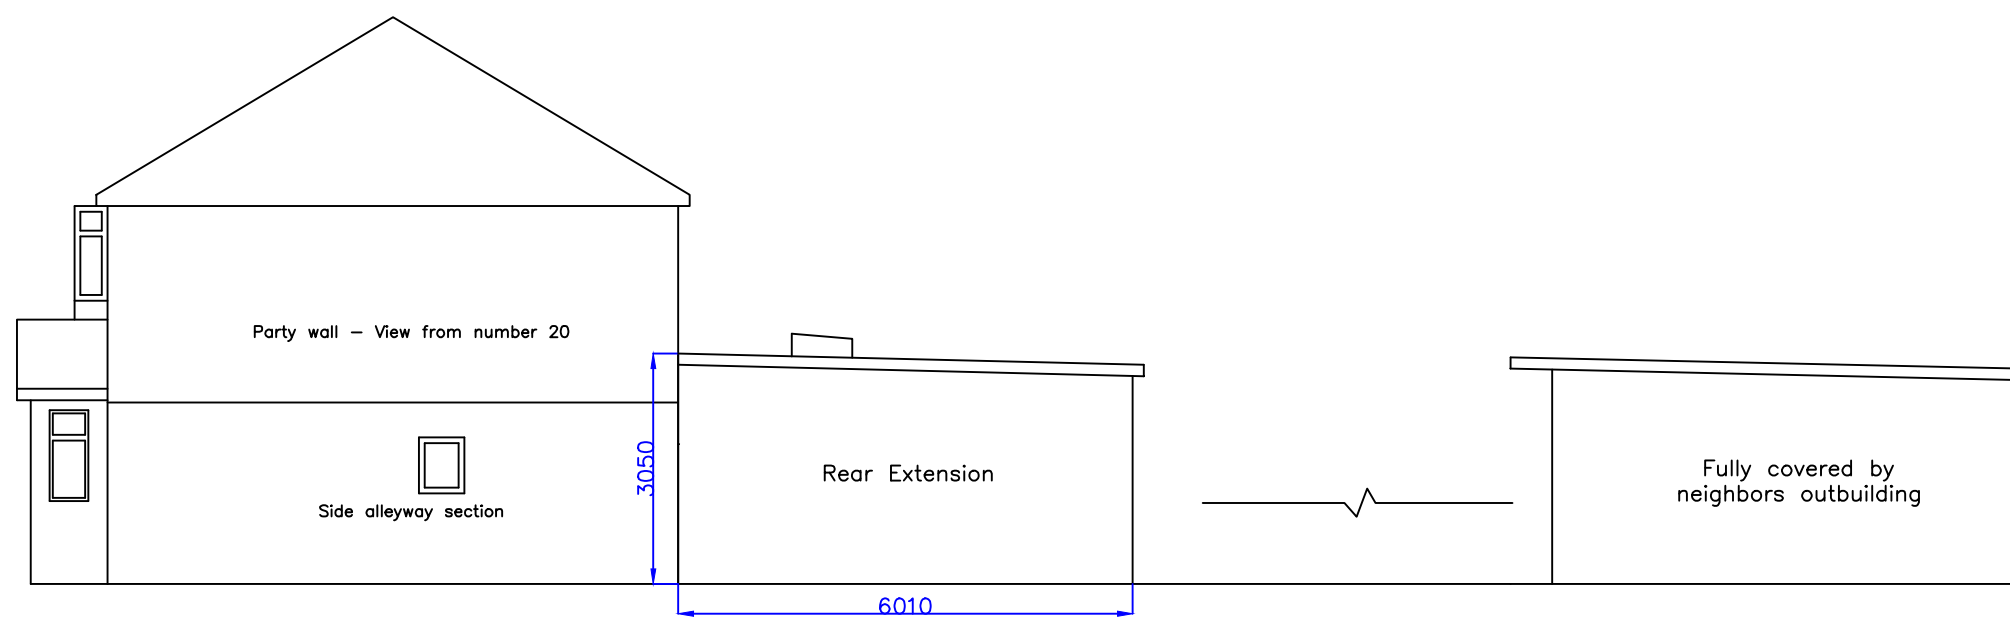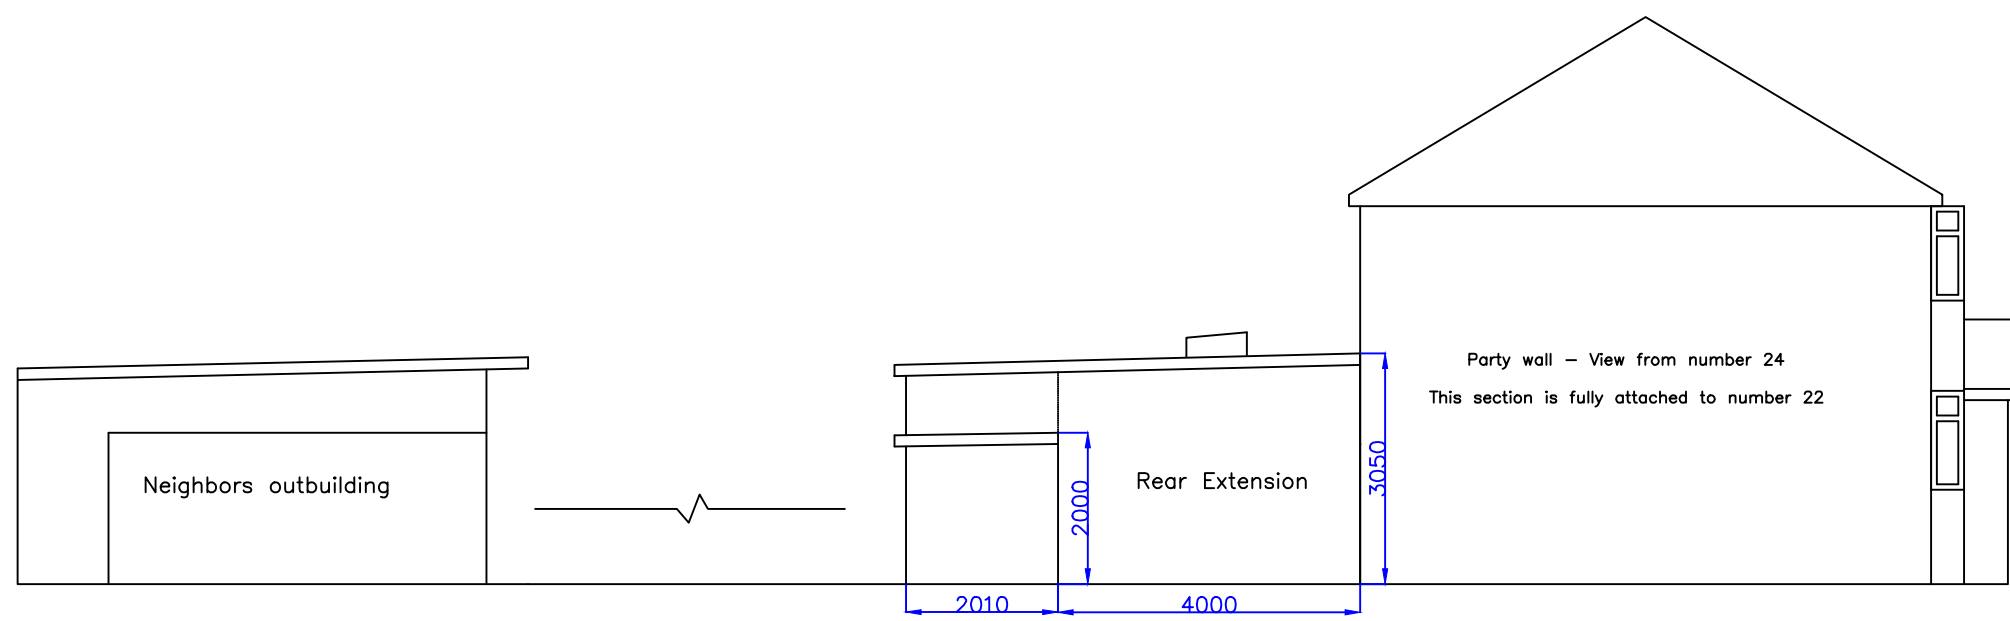

Address of Property:  
22 Camden Avenue  
Hayes  
Middlesex  
UB4 0PN

Proposed layout, elevations  
and roof plan  
Size: A1 Ver: 1  
Scale: 1:100