

Contact:  
Email: rabinkhadka@hotmail.co.uk,  
Cell: 044 + 078 3293 8374  
Web site: www.bluearcdesign.co.uk

Notes:  
© 2025 Blue Architecture Limited.  
All rights reserved.  
All drawings are for the purpose of gaining  
Planning Permission approval only.  
All written dimensions to be taken in  
preferences to scaled dimensions.

Rev.	Description	By	Ckd	Date


Client:  
**Mr. Keshar Gurung**


Project:  
Single Storey Rear Extension upto 4.0 M Deep.

Location:  
25 Dellfield Crescent, Westdayton,  
Middlesex, UB8 2ET.

Status:  
Larger extension: neighbour consultation scheme


Title:  
Existing and Proposed Ground floor plans

Drawn by:	Str. Fr.	Checked by:
L.p	---	R.k
Project no:	Sheet Size	Sheet no.
BAL-1876	A3	
Date:	Scale:	
19/10/2025	1:100	

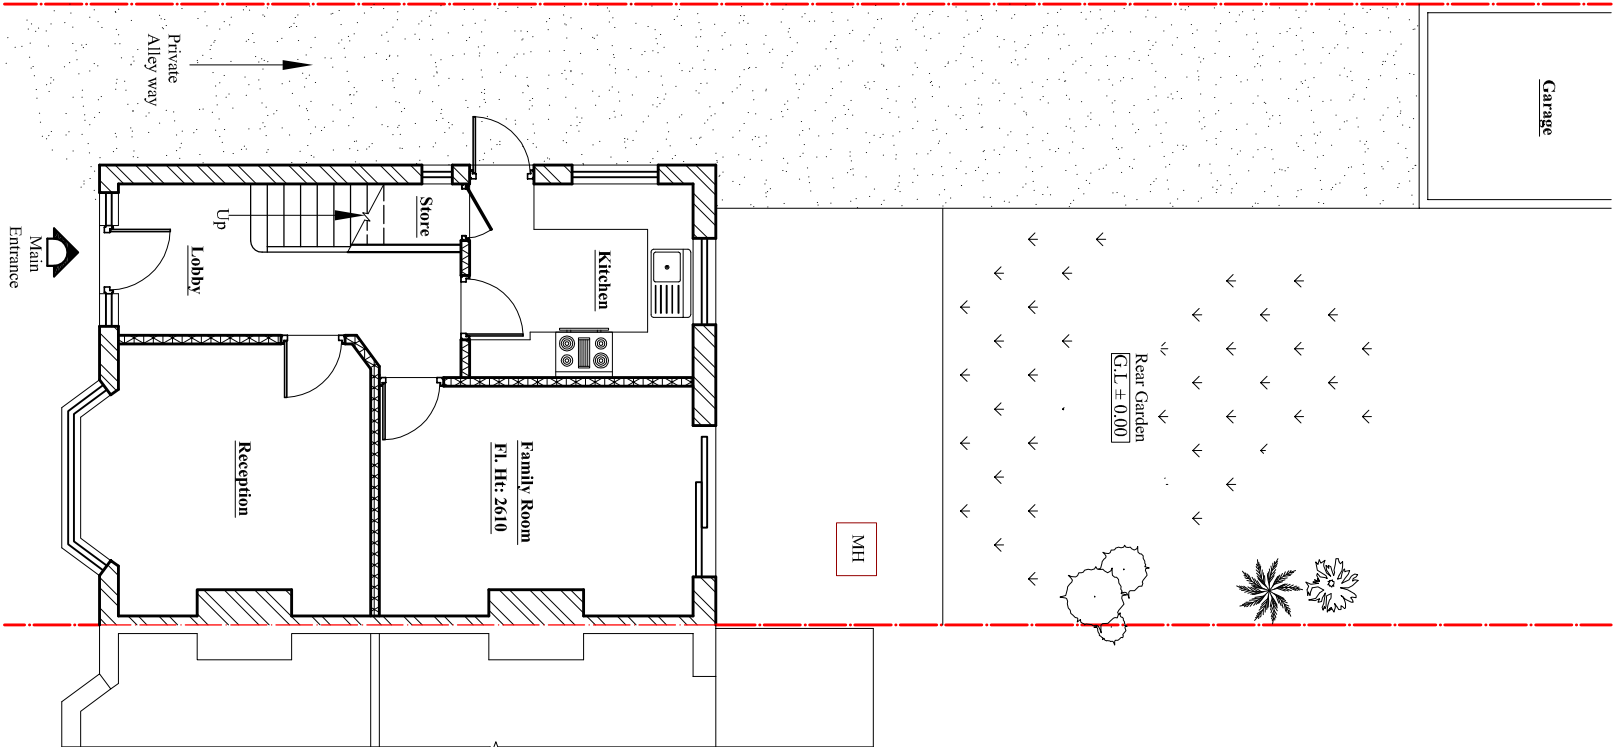

Existing Ground Floor Plan

Scale:1:100

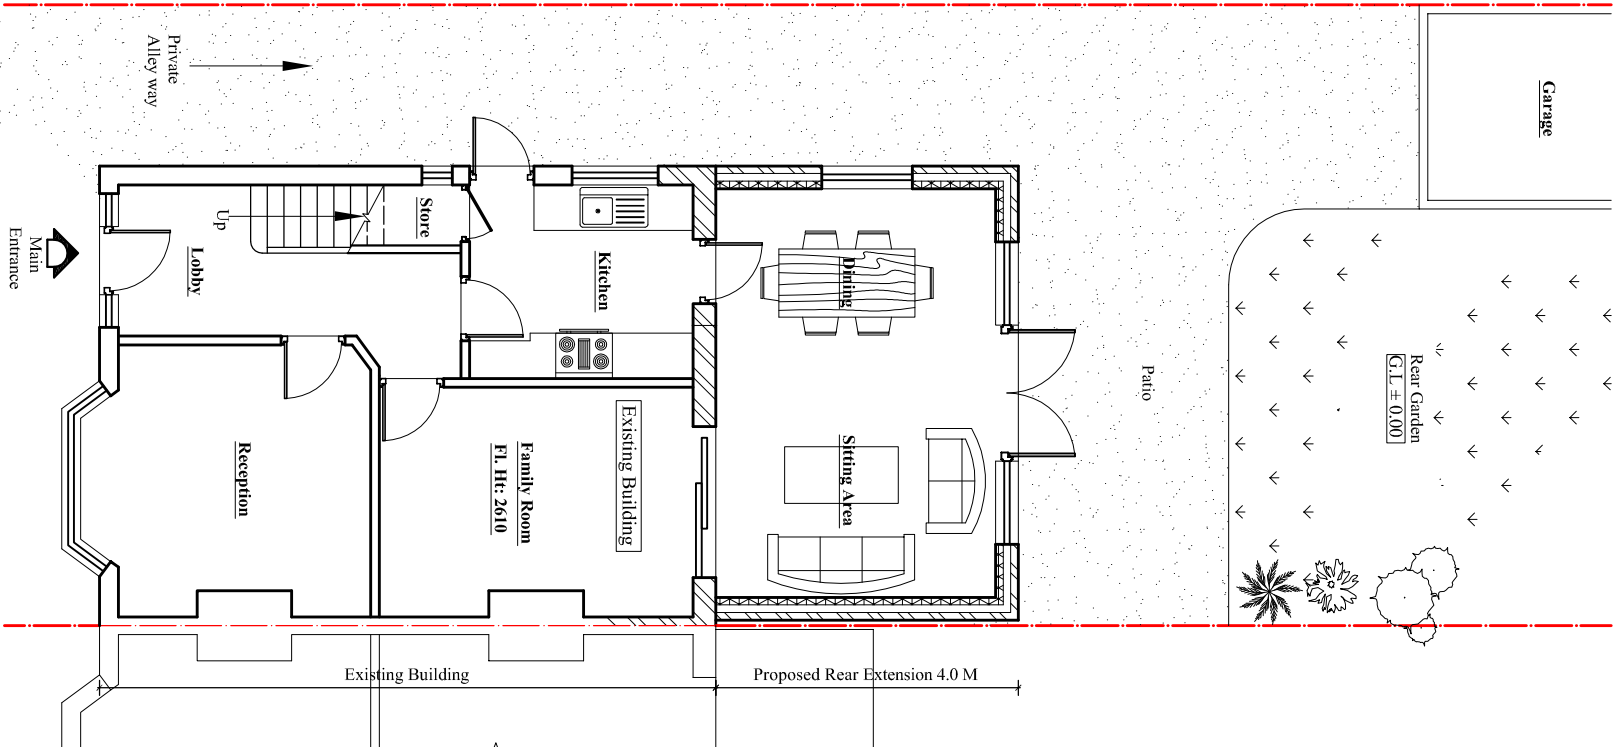

Proposed Ground Floor Plan-1

Scale:1:100