

Scale bar 1:100 (Meter)



**BLUE ARCHITECTURE LIMITED**  
Consulting Architects, Engineers and Interiors,  
102 Dorchester Way, Hayes, Middlesex,  
UB4 0HY, London

Garage



Rear Garden  
G.L. ± 0.00


Patio




Rear Garden  
G.L. ± 0.00

Contact:  
Email: rabinkhadka@hotmail.co.uk  
Cell: 044 + 078 3293 8374  
Web site: www.bluearcdesign.co.uk

Notes:  
© 2025 Blue Architecture Limited.  
All rights reserved.  
All drawings are for the purpose of gaining  
Planning Permission approval only.  
All written dimensions to be taken in  
preferences to scaled dimensions.

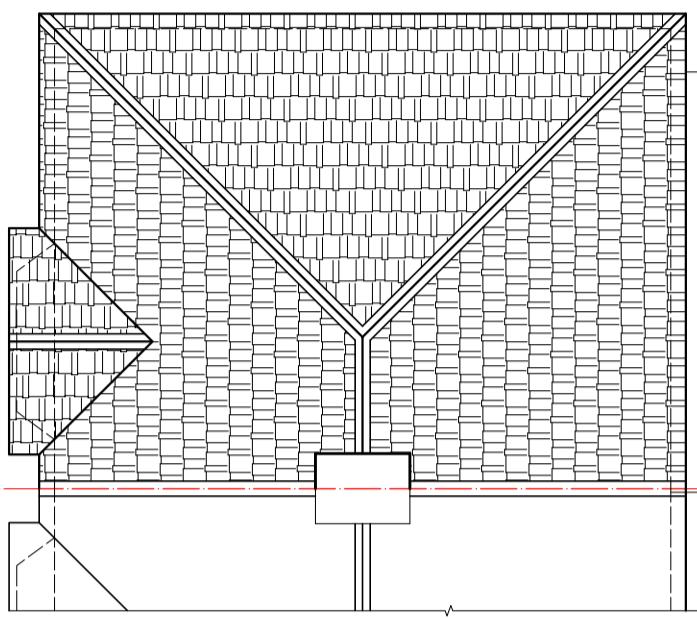

Existing Roof Plan

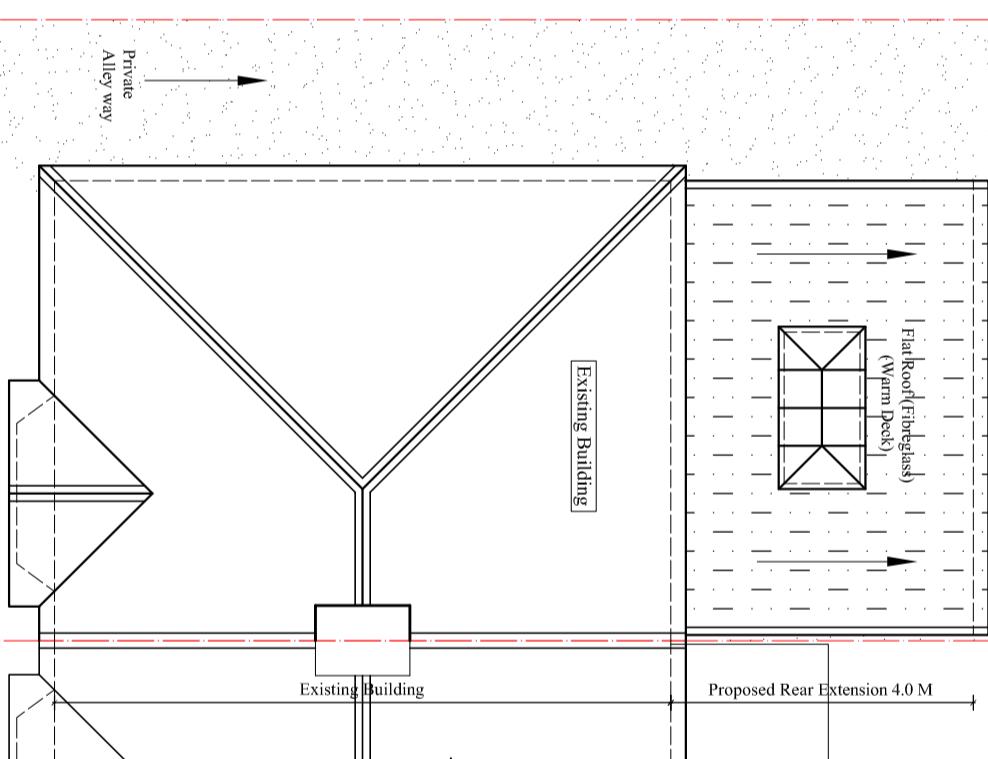

Proposed Roof Plan

<b>Title:</b>	Existing and Proposed Roof plans				
Drawn by:	Str. Er.	Checked by:			
<b>L.P</b>	---	<b>R.K</b>			
Project no:	Sheet Size				Sheet no.
<b>BAL-1876</b>	<b>A3</b>				
Date:	Scale:				
19/10/2025	1:100				

Scale:1:100