

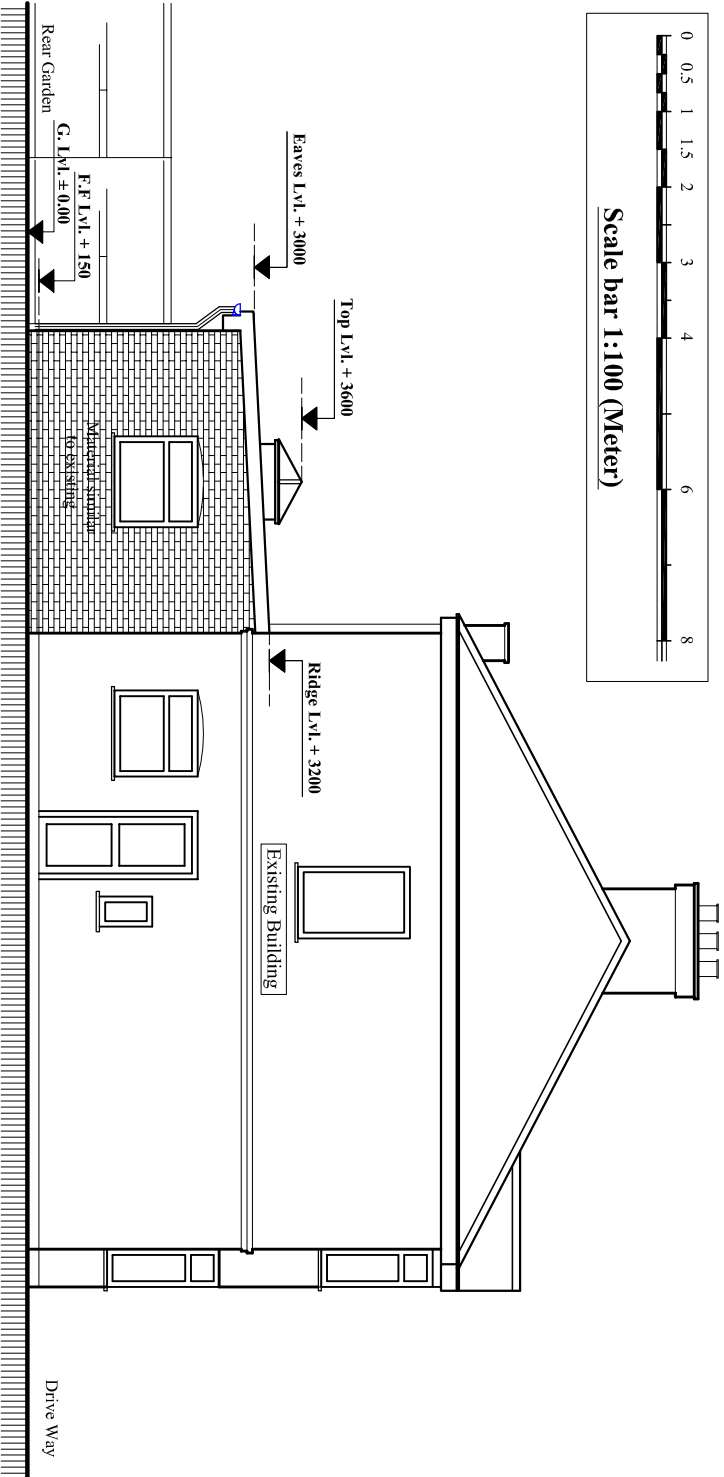


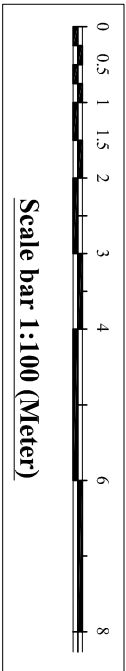


Proposed West Elevation

Scale:1:100

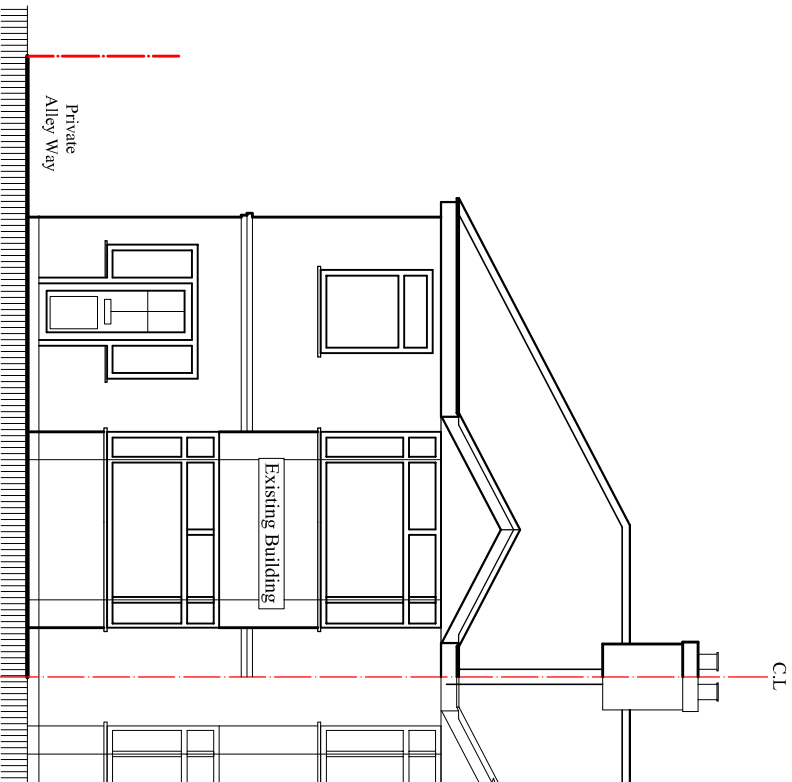


Proposed South Elevation

Scale:1:100

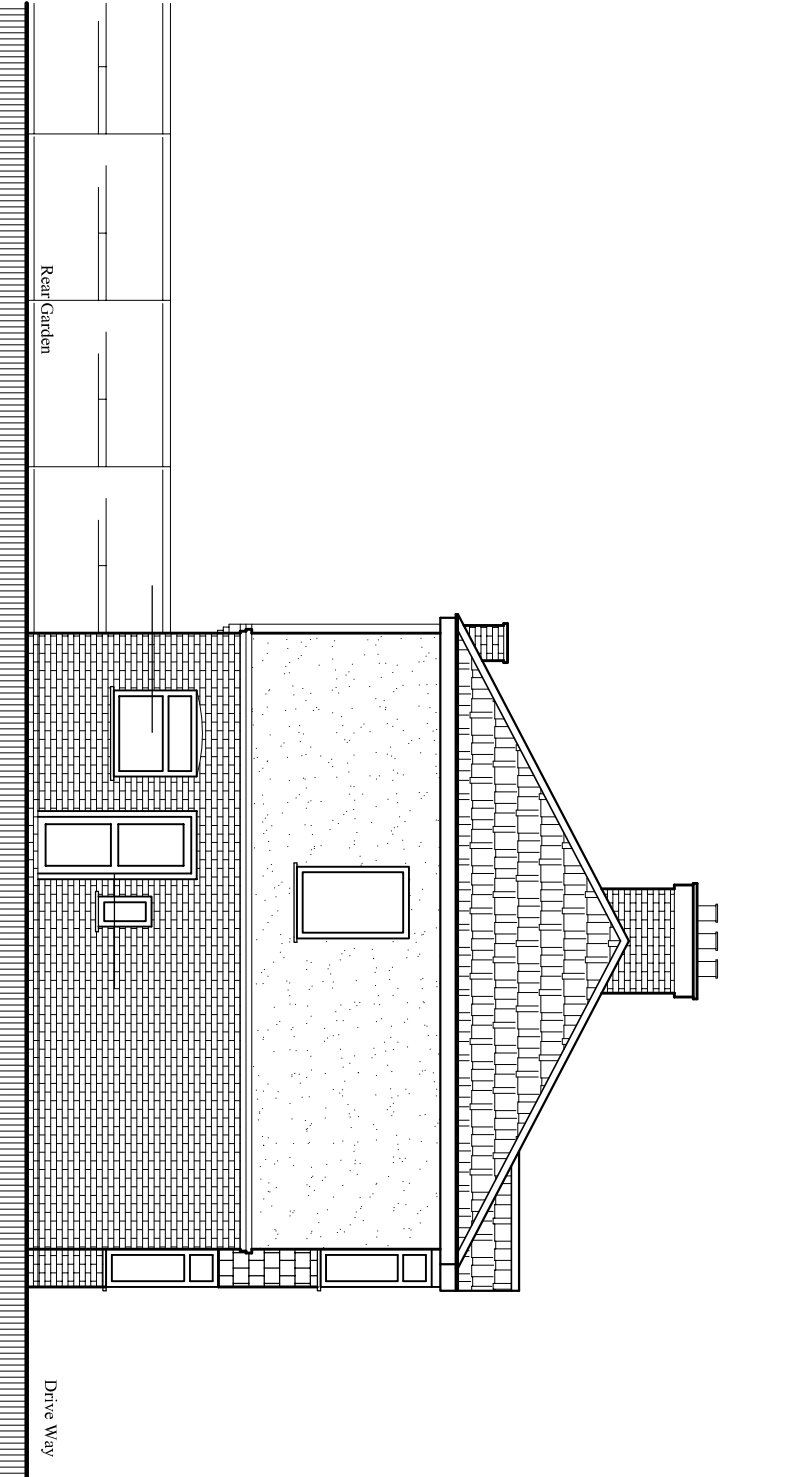

Existing West Elevation

Scale:1:100

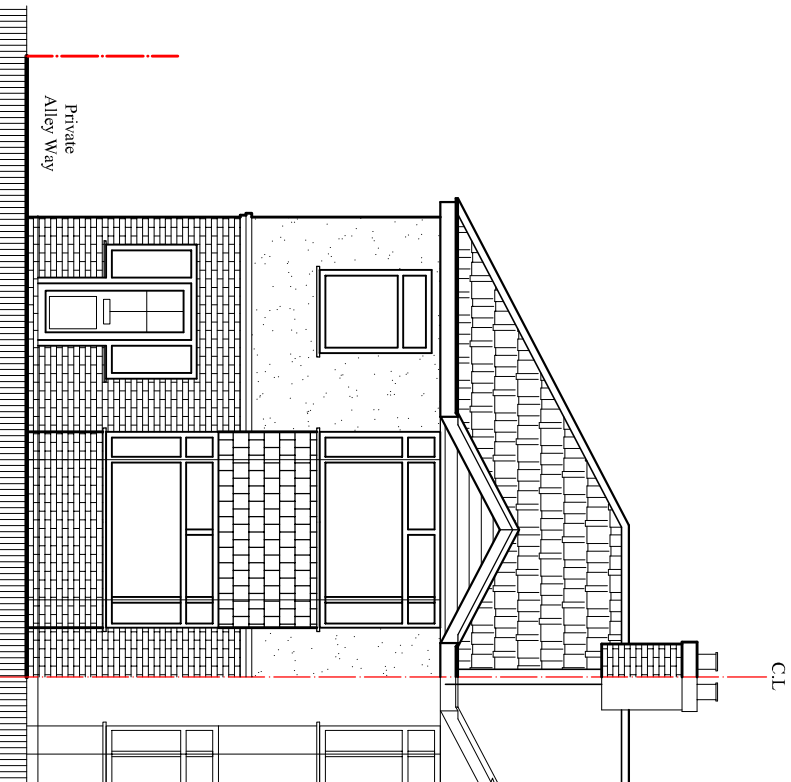

Existing South Elevation

Scale:1:100



BLUE ARCHITECTURE LIMITED
Consulting Architects, Engineers and Interiors.

102 Dorchester Way, Hayes, Middlesex,
UB4 0HY, London.

Contact:
Email: rabinkhadka@hotmail.co.uk,
Cell: 044 + 078 3293 8374
Web site: www.bluearchdesign.co.uk

Notes:
© 2025 Blue Architecture Limited.
All rights reserved.
All drawings are for the purpose of gaining
Planning Permission approval only.
All written dimensions to be taken in
preferences to scaled dimensions.

Rev.	Description	By	Ckd	Date

Client:

Mr. Keshar Gurung

Project:

Single Storey Rear Extension upto 4.0 M Deep.

Location:

25 Delfield Crescent, Westdayton,
Middlesex, UB8 2ET.

Status:

Larger extension: neighbour consultation scheme

Title:

Existing and Proposed Elevations 1

Drawn by:

L.p

Str. Fr.

R.k

Checked by:

Project no:

BAL-1876

Sheet Size

A3

Sheet no.

Date:

19/10/2025

Scale:

1:100

03