

Contact:
Email: rabinkhadka@hotmail.co.uk,
Cell: 044 + 078 3293 8374
Web site: www.bluearchdesign.co.uk

Notes:
© 2025 Blue Architecture Limited.
All rights reserved.
All drawings are for the purpose of gaining
Planning Permission approval only.
All written dimensions to be taken in
preferences to scaled dimensions.

Rev.	Description	By	Ckd	Date

Client:
Mr. Keshar Gurung


Project:
Single Storey Rear Extension upto 4.0 M Deep.

Location:
25 Dellfield Crescent, Westdrayton,
Middlesex, UB8 2ET.


Status:
Larger extension: neighbour consultation scheme

Title:
Existing and Proposed Elevations 2


Drawn by: L.P	Str. Etr. ---	Checked by: R.k	Sheet no.
Project no: BAL-1876	Sheet Size A3		
Date: 19/10/2025	Scale: 1:100		04

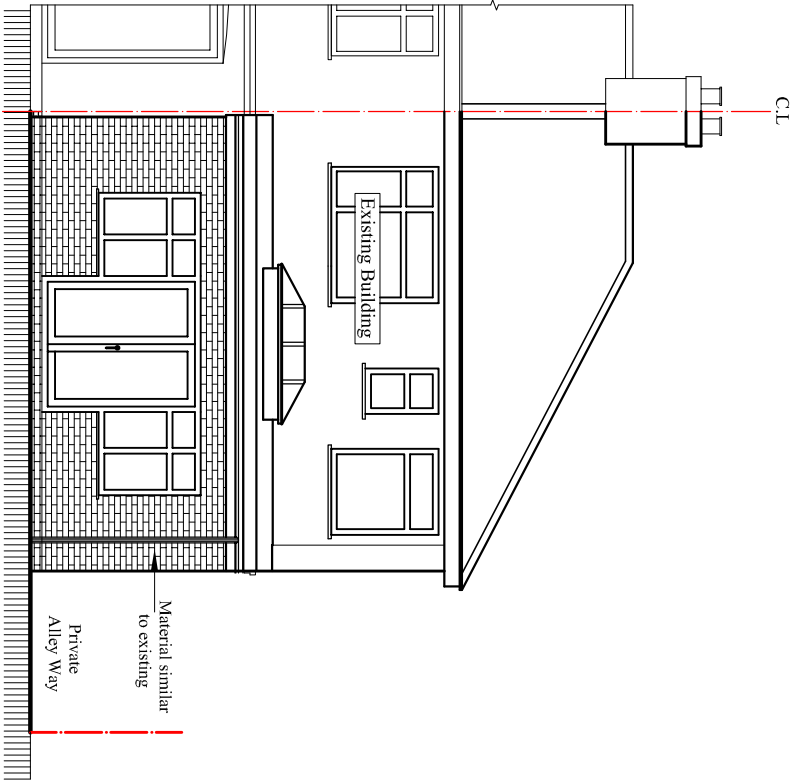


Proposed North Elevation
Scale: 1:100

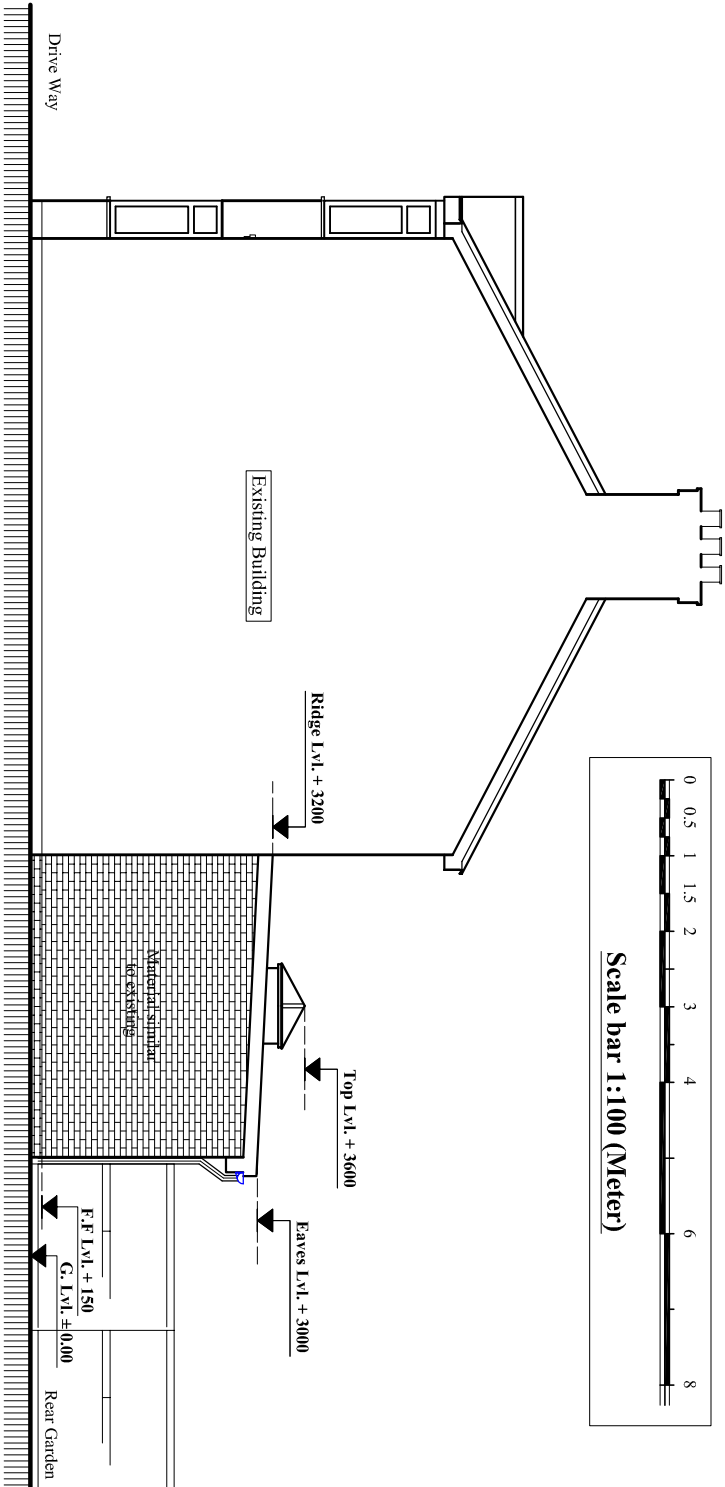

Proposed East Elevation
Scale: 1:100

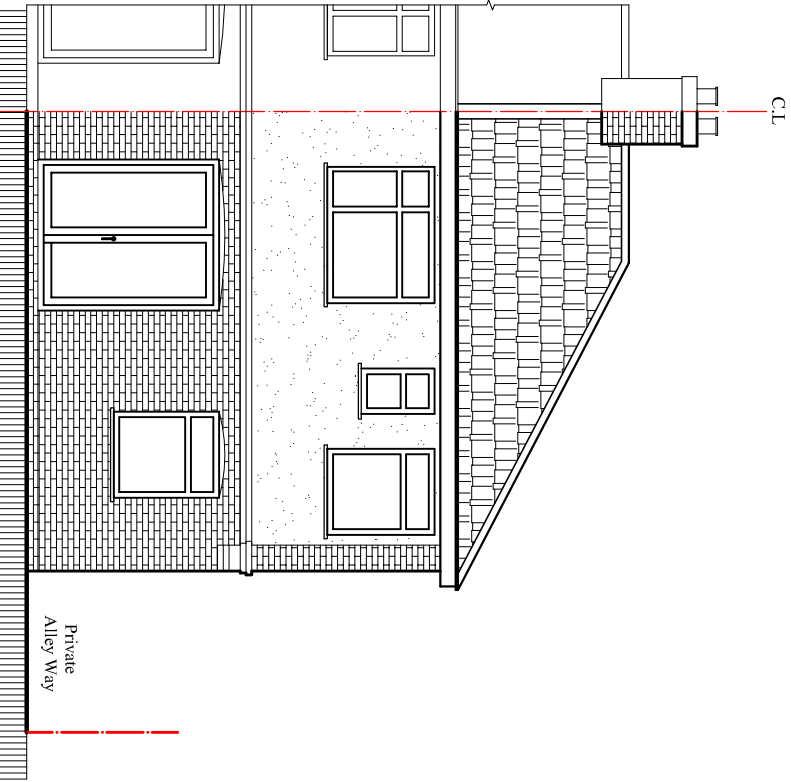

Existing North Elevation
Scale: 1:100

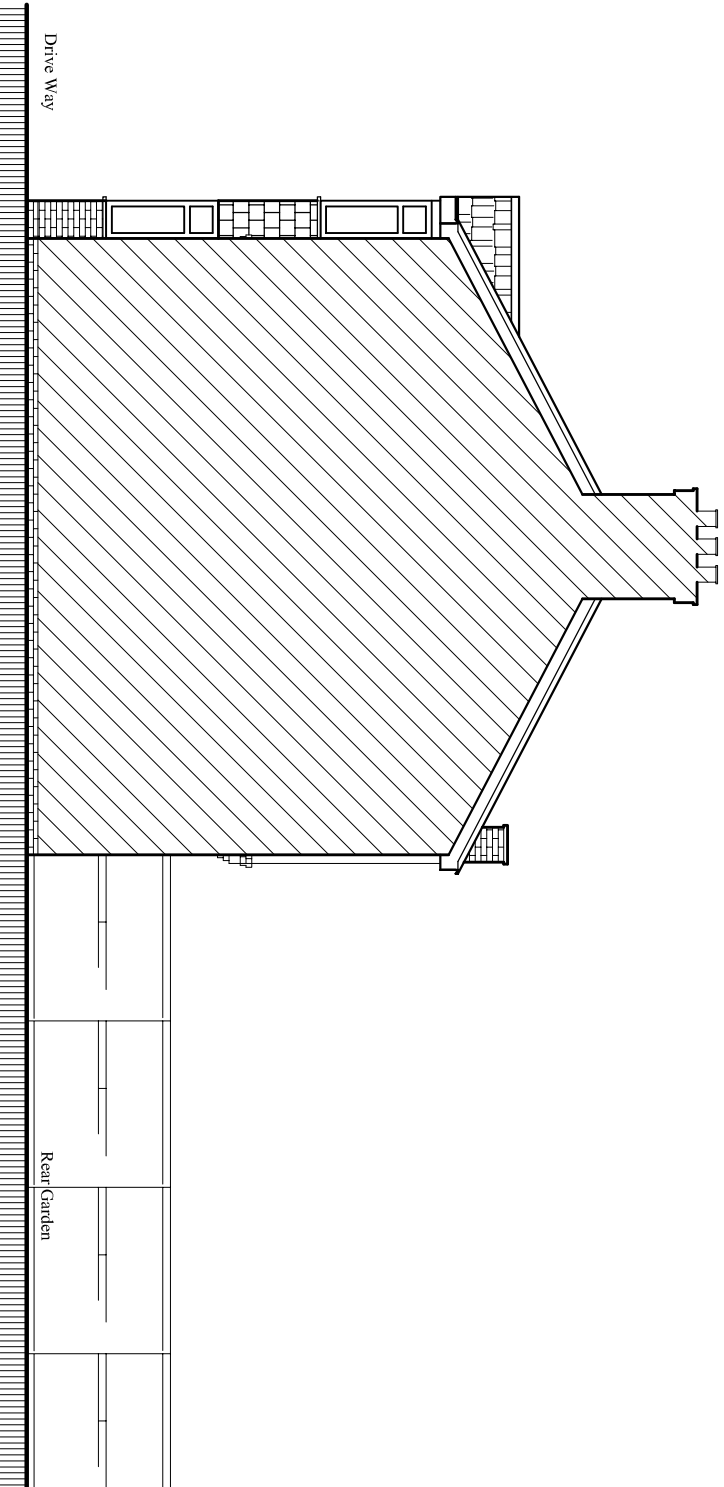

Existing East Elevation
Scale: 1:100