



Contact:
 Email: rabinkhada@hotmail.co.uk,
 Cell: 044 + 078 3293 8374
 Web site: www.bluearcdesign.co.uk

Notes:
 © 2025 Blue Architecture Limited.
 All rights reserved.
 All drawings are for the purpose of gaining
 Planning Permission approval only.
 All written dimensions to be taken in
 preferences to scaled dimensions.

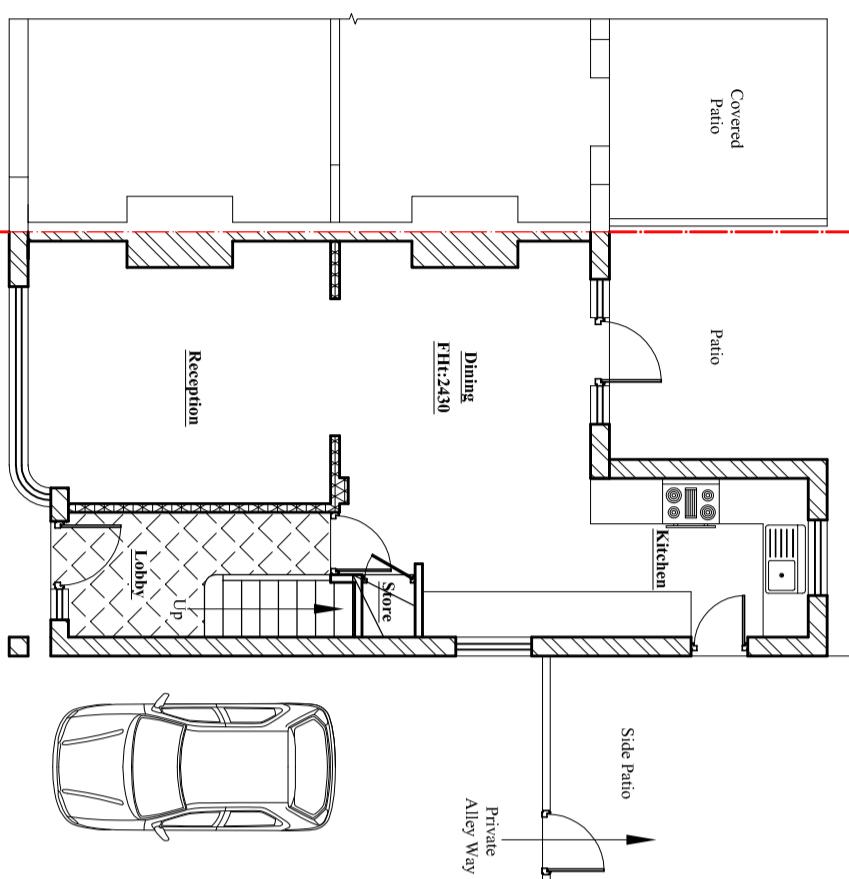

Existing Ground Floor Plan

Scale: 1:100

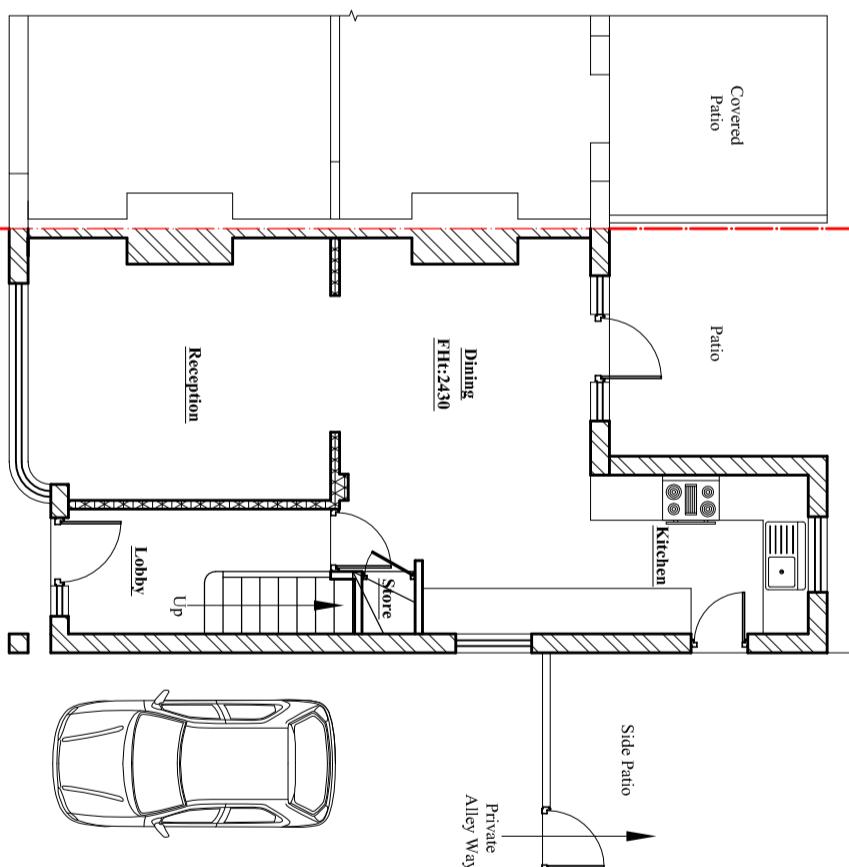

Proposed Ground Floor Plan (No Alteration)

Scale: 1:100

Client:
Mr. Surinder Upal.

Project:

Loft Conversion involving the erection of a
 Hip to Gable roof extension incorporating a rear
 dormer, installation of front three rooflights
 And Chimney stack completely removed.

Location:
 283 Balmoral Drive, Hayes,
 Middlesex, UB4 8DH.

Status:

Lawful Development Certificate

Title:
 Existing and Proposed Ground Floor plans.

Drawn by:	Str. Er.	Checked by:
L.P	---	R.K
Project no:	Sheet Size	Sheet no.
BAL-1879	A3	
Date:	Scale:	
20/10/2025	1:100	
01		