


Scale bar 1:100 (Meter)


Contact:
Email: rabinkhadka@hotmail.co.uk,
Cell: 044 + 078 3293 8374
Web site: www.bluearcdesign.co.uk

Notes:
© 2025 Blue Architecture Limited.
All rights reserved.
All drawings are for the purpose of gaining
Planning Permission approval only.
All written dimensions to be taken in
preferences to scaled dimensions.

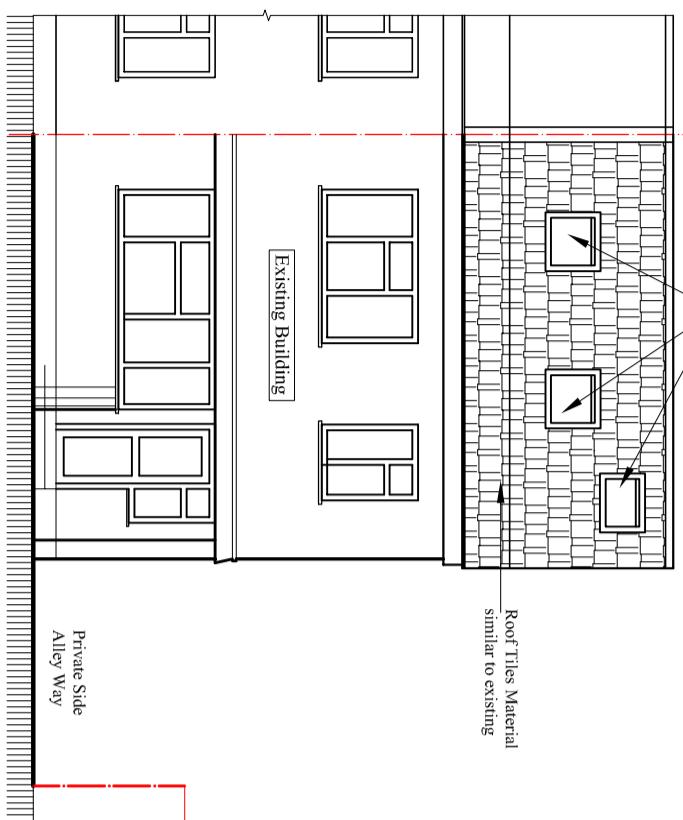


Proposed North Elevation

Scale:1:100

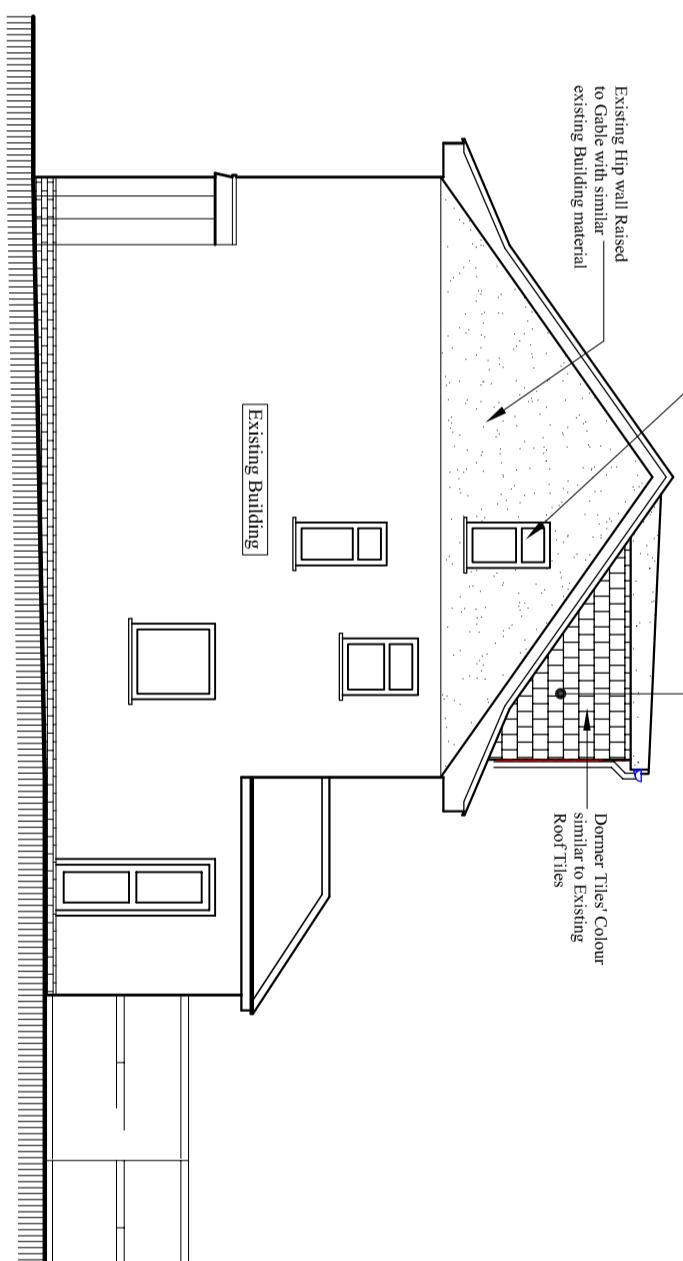


Proposed West Elevation

Scale:1:100

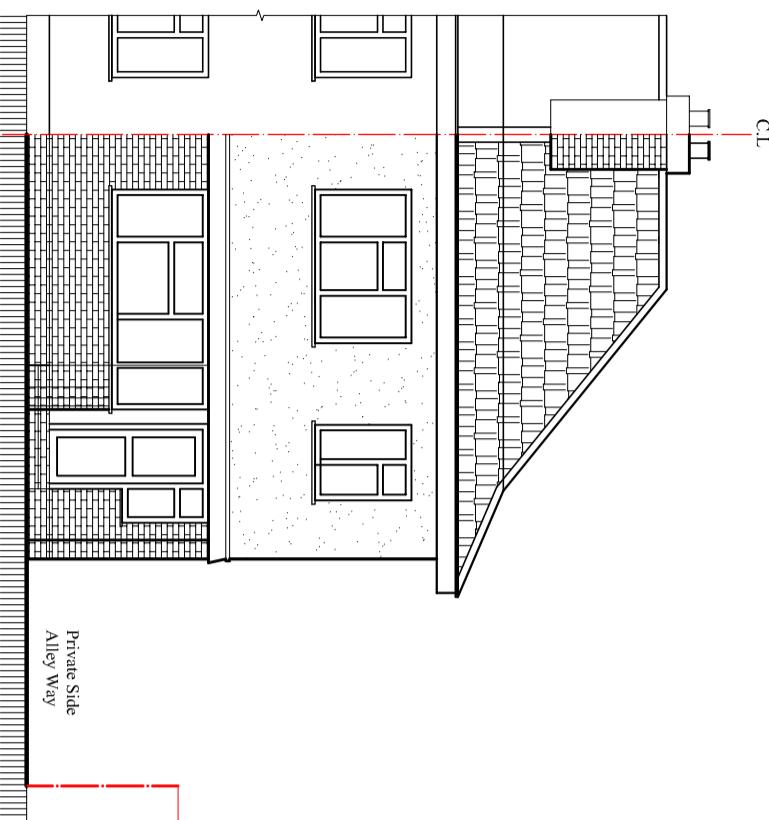

Existing North Elevation

Scale:1:100

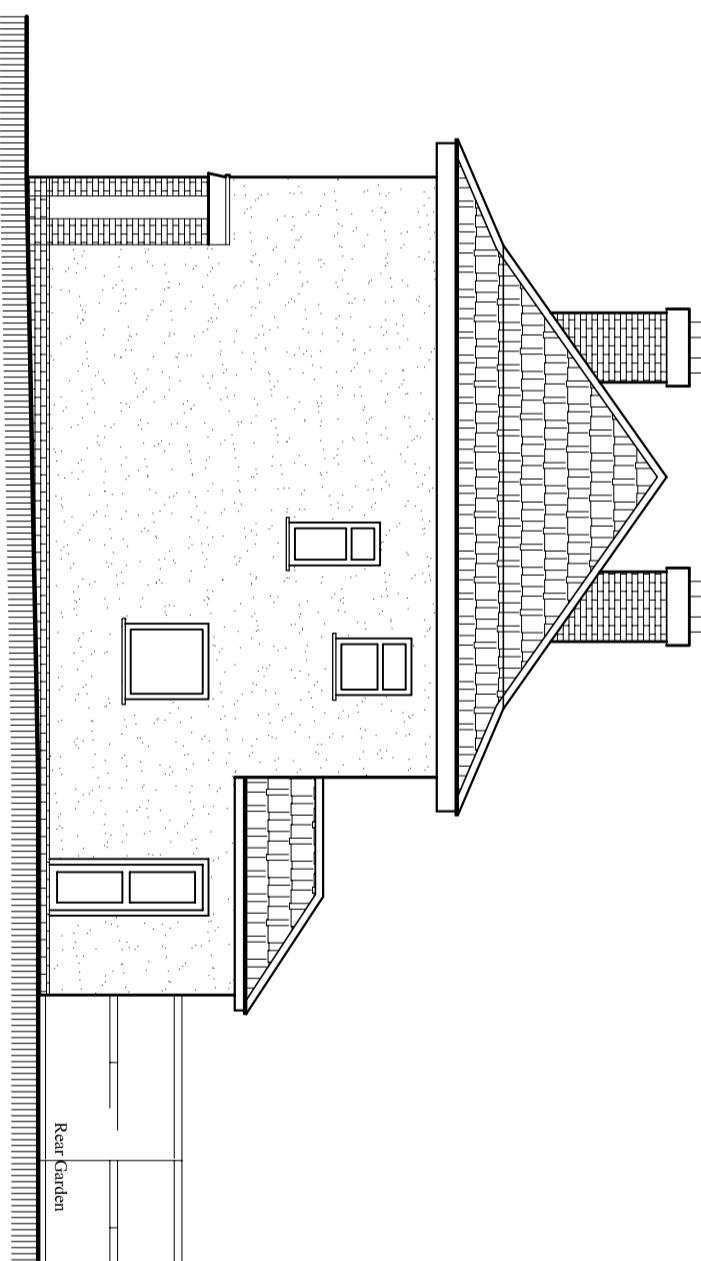

Existing West Elevation

Scale:1:100

Client:
Mr. Surinder Upal.

Project:

Loft Conversion involving the erection of a
Hip to Gable roof extension incorporating a rear
dormer, installation of front three rooflights
And Chimney stack completely removed.

Location:
283 Balmoral Drive, Hayes,
Middlesex, UB4 8DH.

Status:

Lawful Development Certificate

Title:
Existing and Proposed Elevations-1.

Drawn by: **L.P** Str. Er. **---** Checked by:
Project no: **BAL-1879** Sheet Size **A3** Sheet no.
Date: **20/10/2025** Scale: **1:100**