




Proposed East Elevation
Scale:1:100

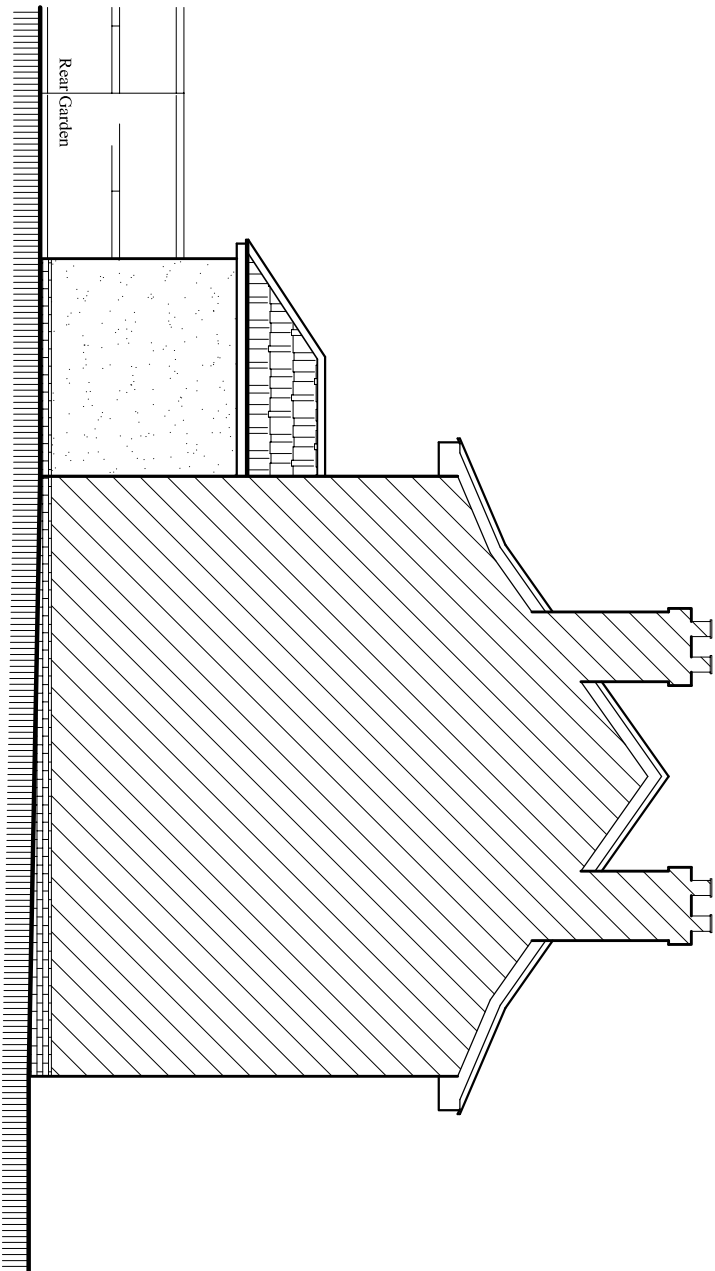

Existing East Elevation
Scale:1:100

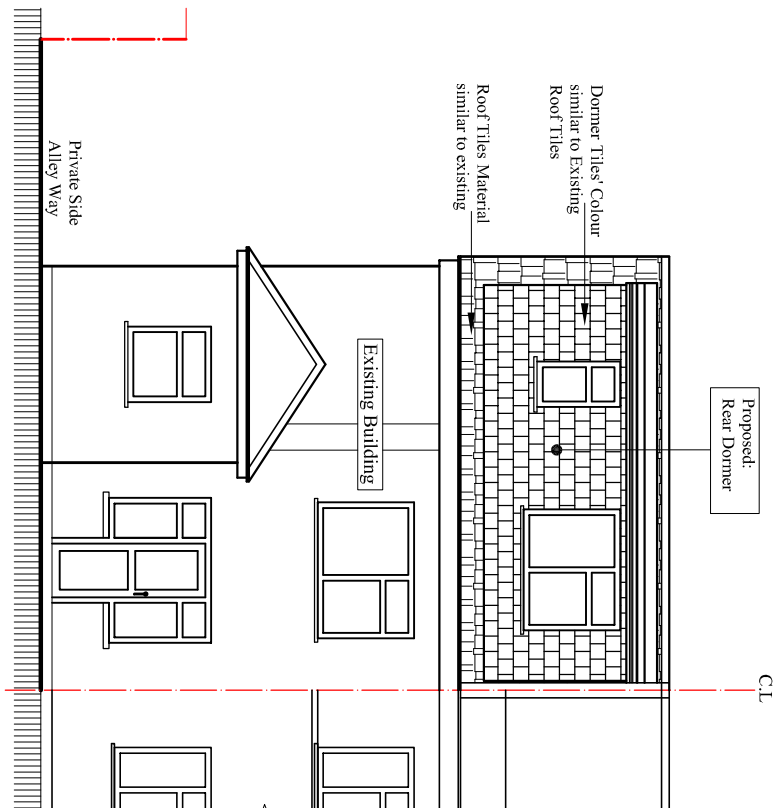

Proposed South Elevation
Scale:1:100

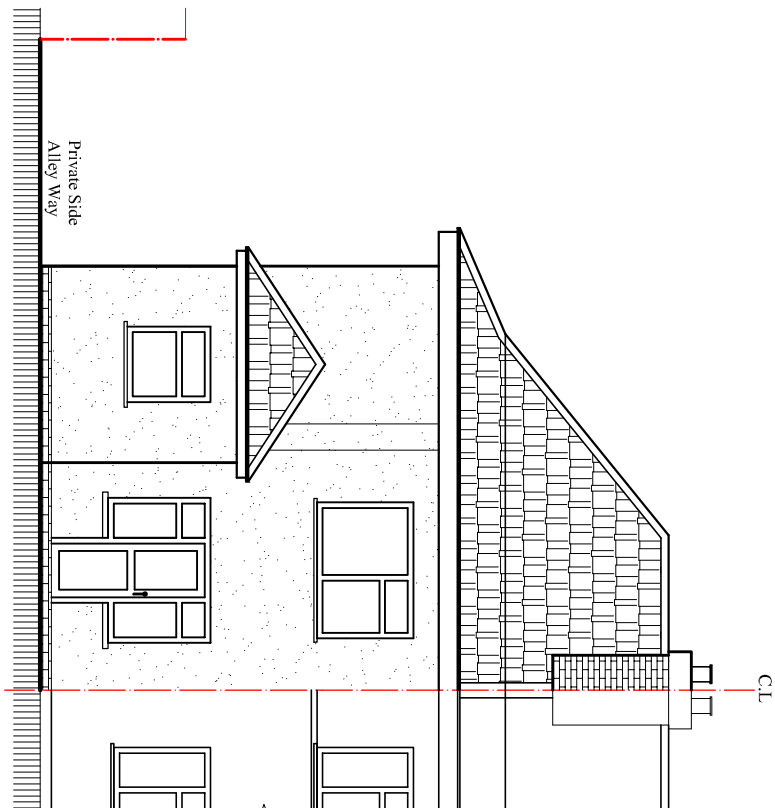

Existing South Elevation
Scale:1:100

Rev.	Description	By	Ckd	Date

Client:
Mr. Surinder Upal.

Project:
Loft Conversion involving the erection of a
Hip to Gable roof extension incorporating a rear
dormer, installation of front three rooflights
And Chimney stack completely removed.

Location:
283 Balmoral Drive,Hayes,
Middlesex, UB4 8DH.

Status:
Lawful Development Certificate

Title:
Existing and Proposed Elevations-2.

Drawn by:	Str. Fr.	Checked by:
L.p	---	R.k
Project no: BAL-1879	Sheet Size A3	Sheet no.
Date: 20/10/2025	Scale: 1:100	06