

Rev.	Description	By	Ckd	Date
01	Proposal amendment	L.p	R.k	05/08/26

Client:
Mr. Surinder Upal.



Project:
Erection of a part single-storey, part two-storey wraparound side and rear extension, following the demolition of the existing rear extension

Location:
283 Balmoral Drive,Hayes,
Middlesex, UB4 8DH.


Status:
PLANNING

Title:
Existing and Proposed Ground Floor plans.

Drawn by:	Str. Et.	Checked by:
L.p	---	R.k
Project no: BAL-283-B	Sheet Size A3	Sheet no.
Date: 25/06/2026	Scale: 1:100	IR

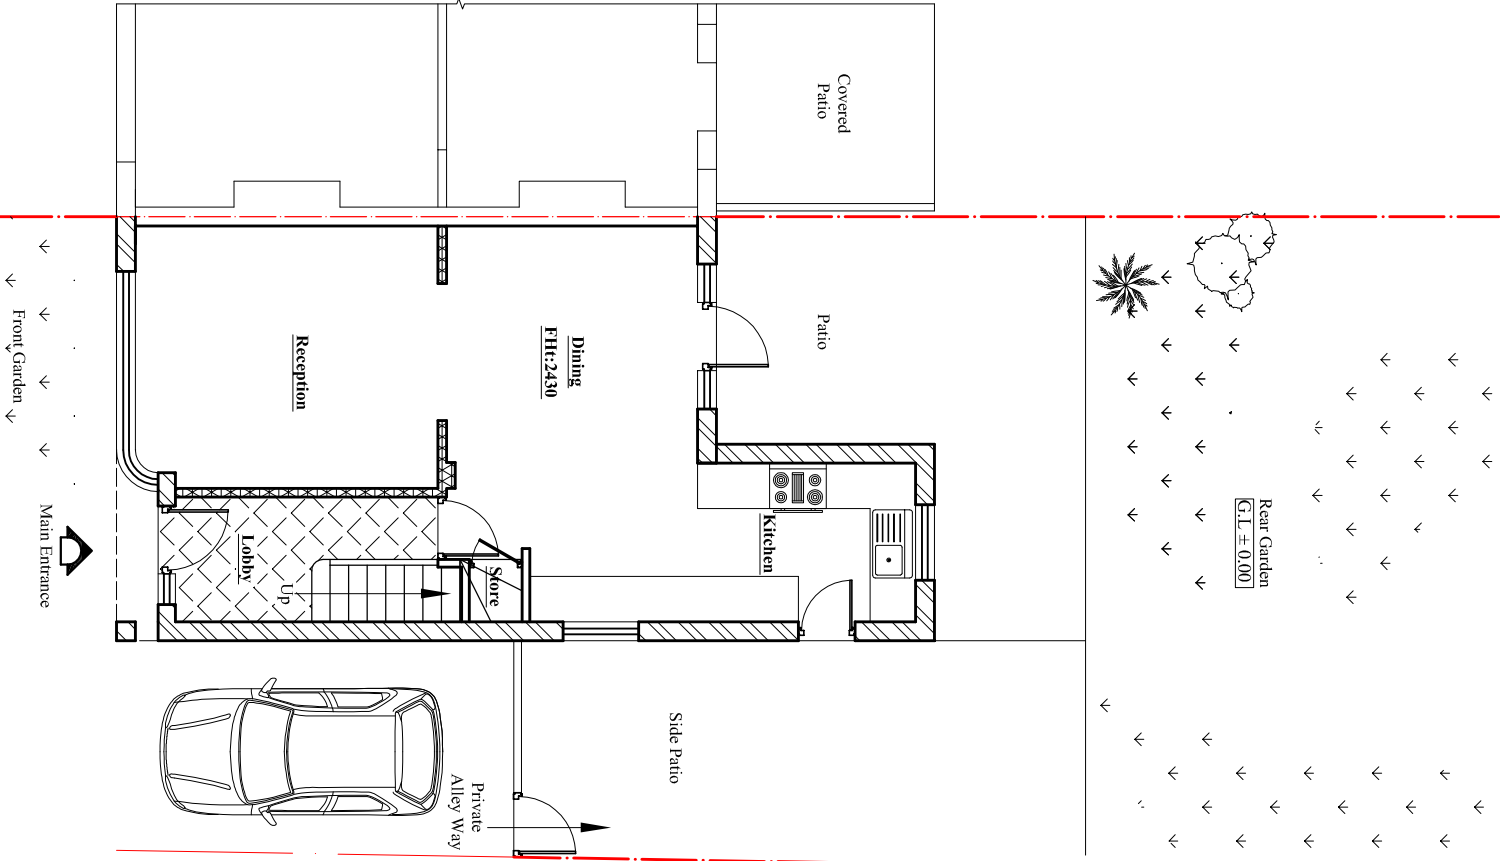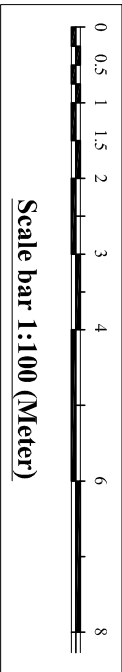

Existing Ground Floor Plan
Scale:1:100

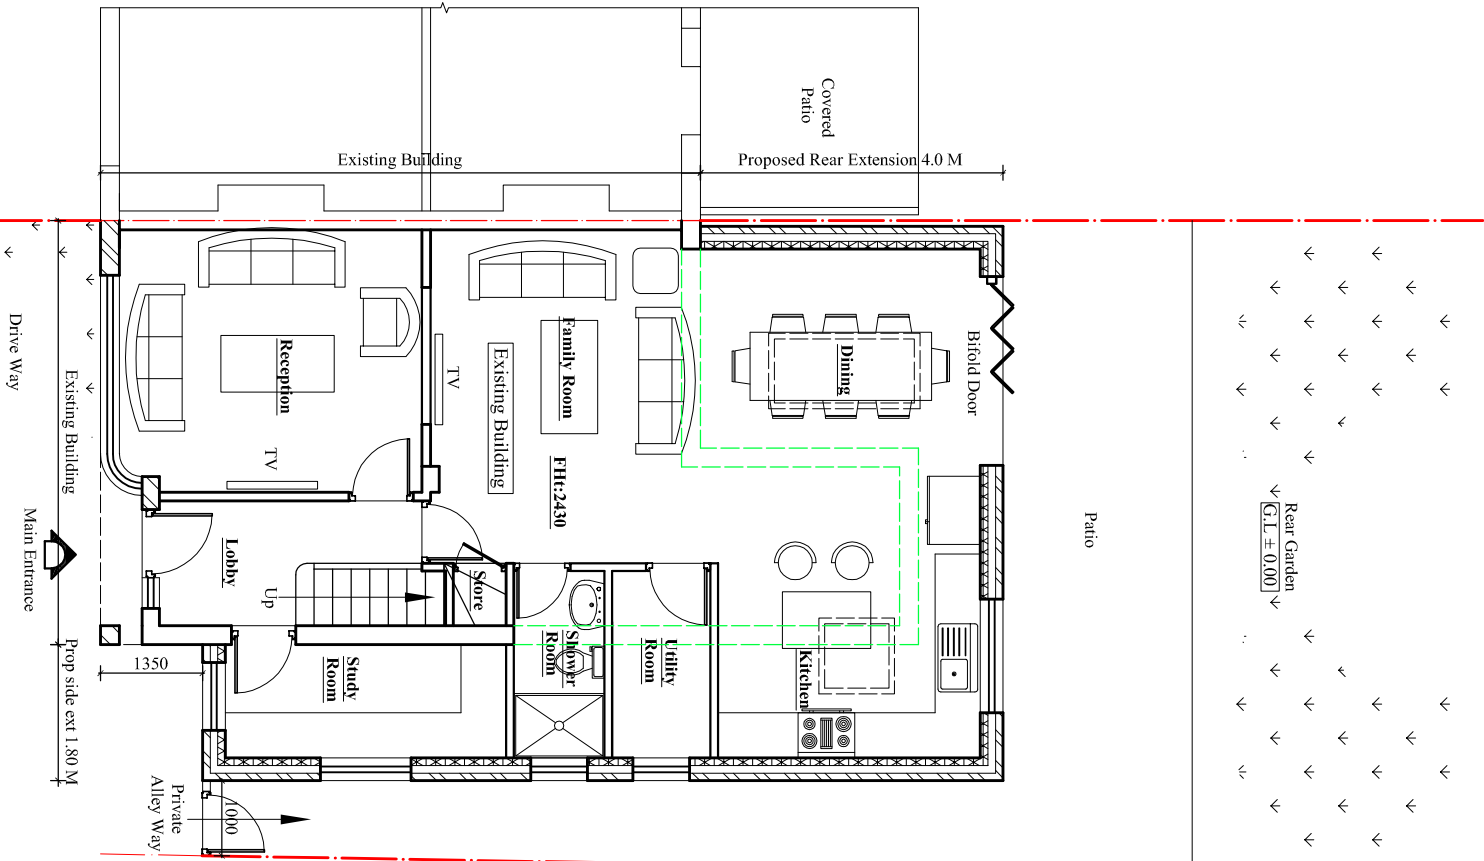

Proposed Ground Floor Plan
Scale:1:100