

Rev.	Description	By	Ckd	Date
------	-------------	----	-----	------

Client:
Mr. Surinder Upal.

Project:
Proposed First floor side extension.

Location:
283 Balmoral Drive, Hayes,
Middlesex, UB4 8DH.

Status:
PLANNING

Title:
Existing and Proposed Ground Floor plans.






Drawn by: L.p

Project no: BAI-283-B

Sheet Size A3

Date: 25/06/2026

Scale: 1:100

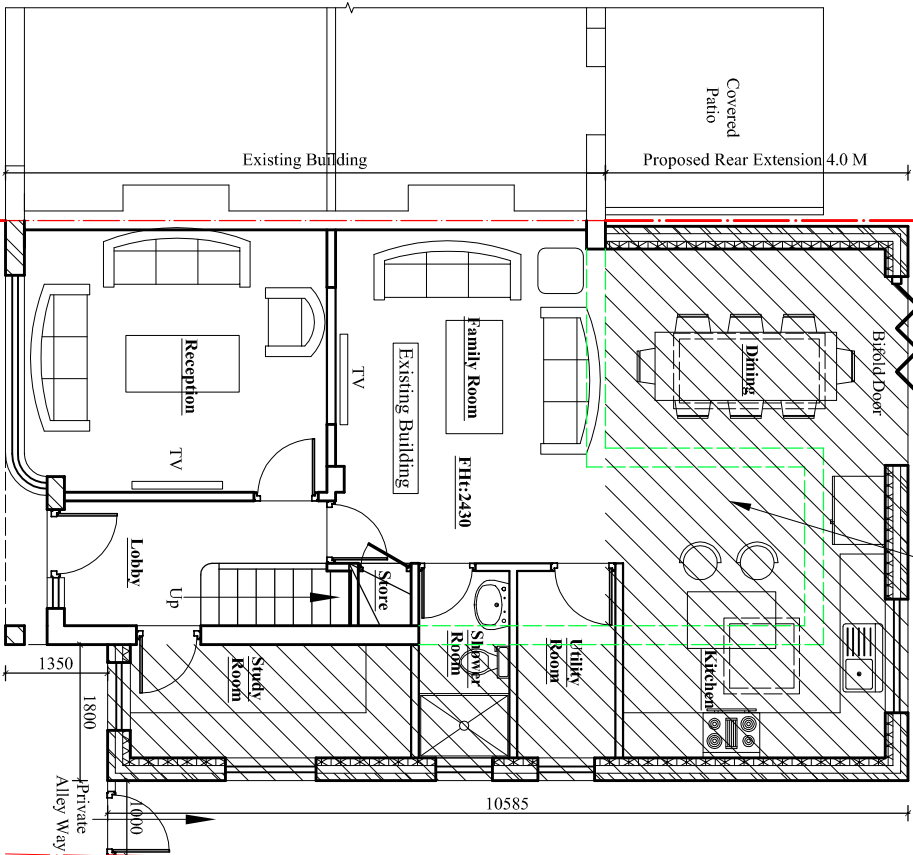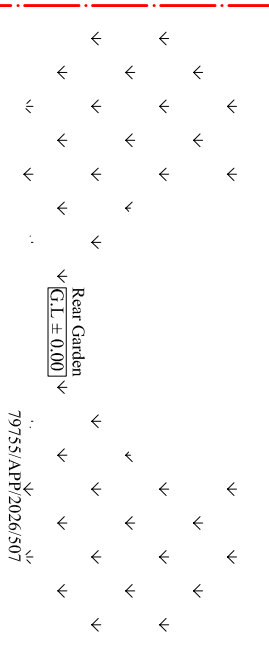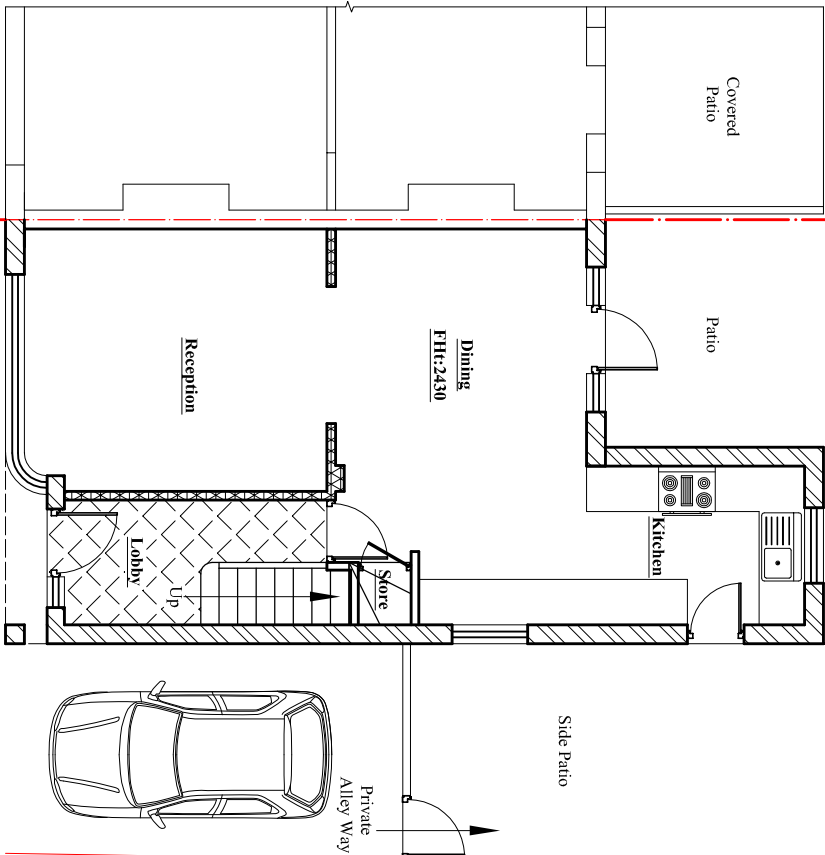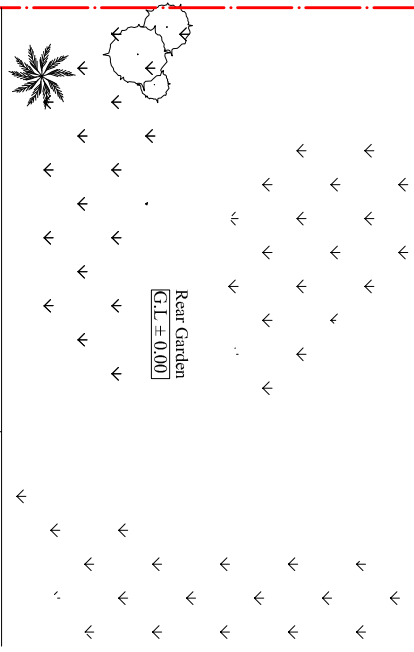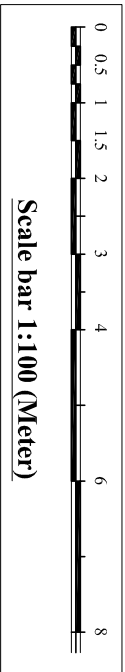

Existing Ground Floor Plan

Scale:1:100

Proposed and approved Ground Floor Plan (Ref: 79755/APP/2026/507)

Scale:1:100