

Contact:
Email: rabinkhadda@hotmail.co.uk,
Cell: 044 + 078 3293 8374
Web site: www.bluearchdesign.co.uk

Notes:
© 2026 Blue Architecture Limited.
All rights reserved.
All drawings are for the purpose of gaining
Planning Permission approval only.
All written dimensions to be taken in
preferences to scaled dimensions.

Rev.	Description	By	Ckd	Date
01	Proposal amendment	L.p	R.k	05/08/26

Client:
Mr. Surinder Upal.



Project:
Erection of a part single-storey, part two-storey wraparound side and rear extension, following the demolition of the existing rear extension

Location:
283 Balmoral Drive, Hayes,
Middlesex, UB4 8DH.


Status:
PLANNING

Title:
Existing and Proposed first Floor plans.

Drawn by:	Str. Etr.	Checked by:
L.p	---	R.k
Project no: BAL-283-B	Sheet Size A3	Sheet no.
Date: 25/06/2026	Scale: 1:100	2R

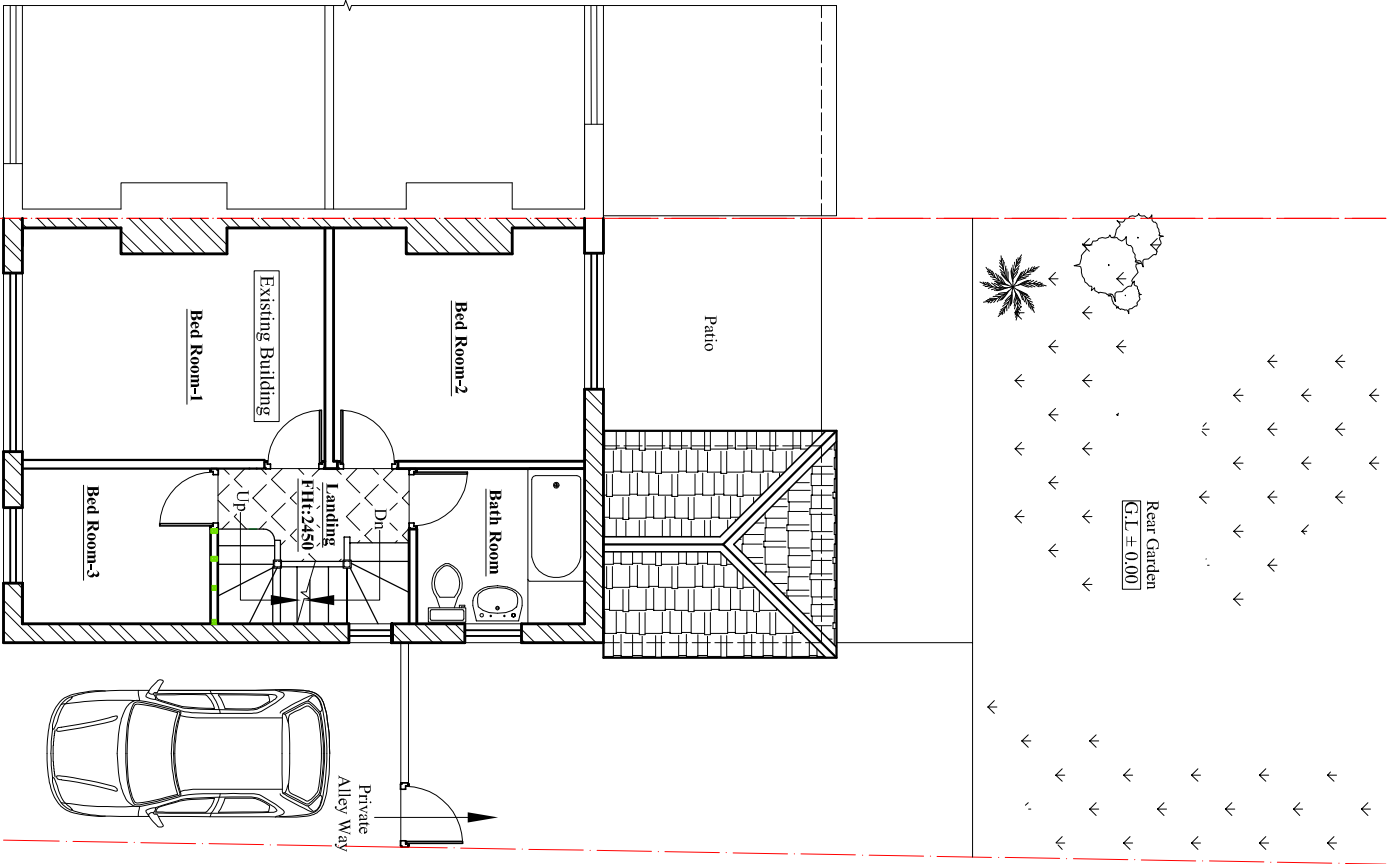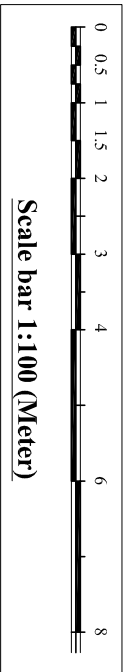

Existing First Floor Plan
Scale:1:100

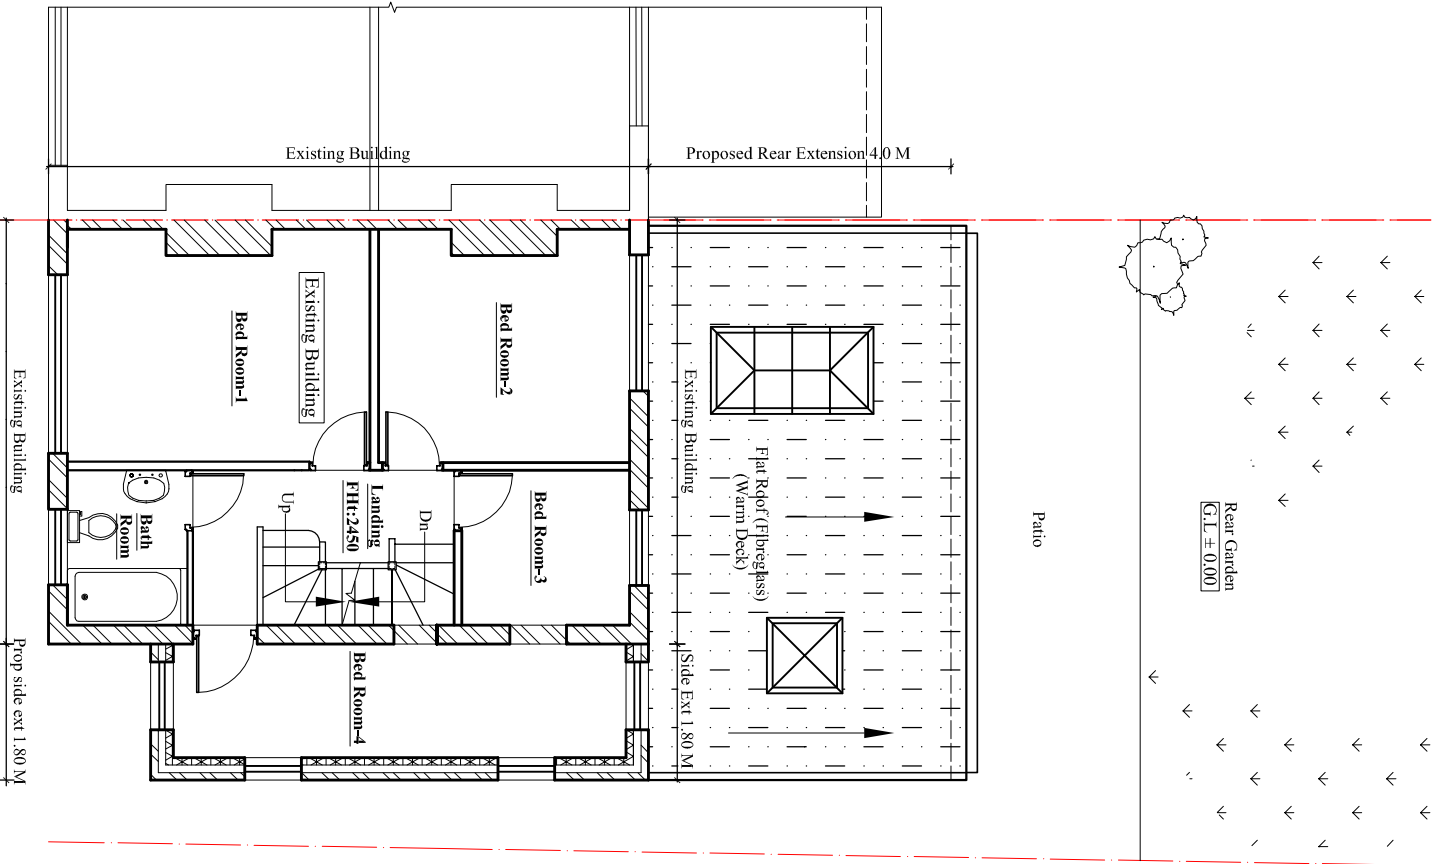

Proposed First Floor Plan
Scale:1:100