


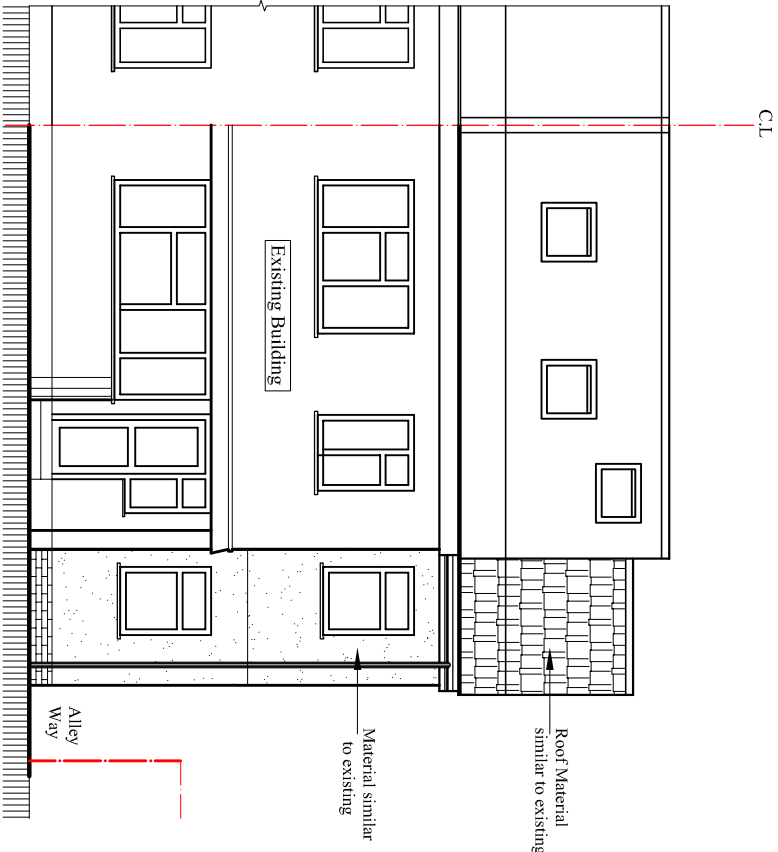


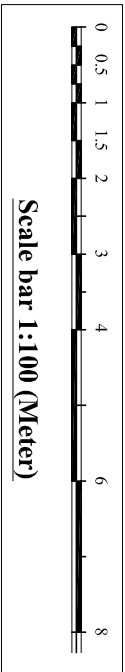


Proposed North Elevation
Scale:1:100

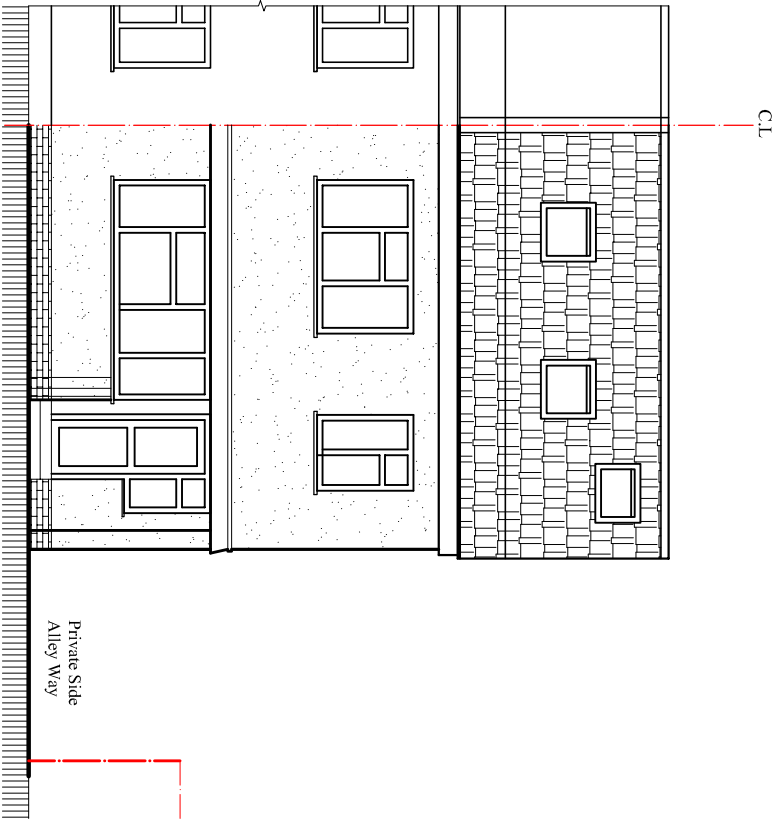

Existing North Elevation
Scale:1:100

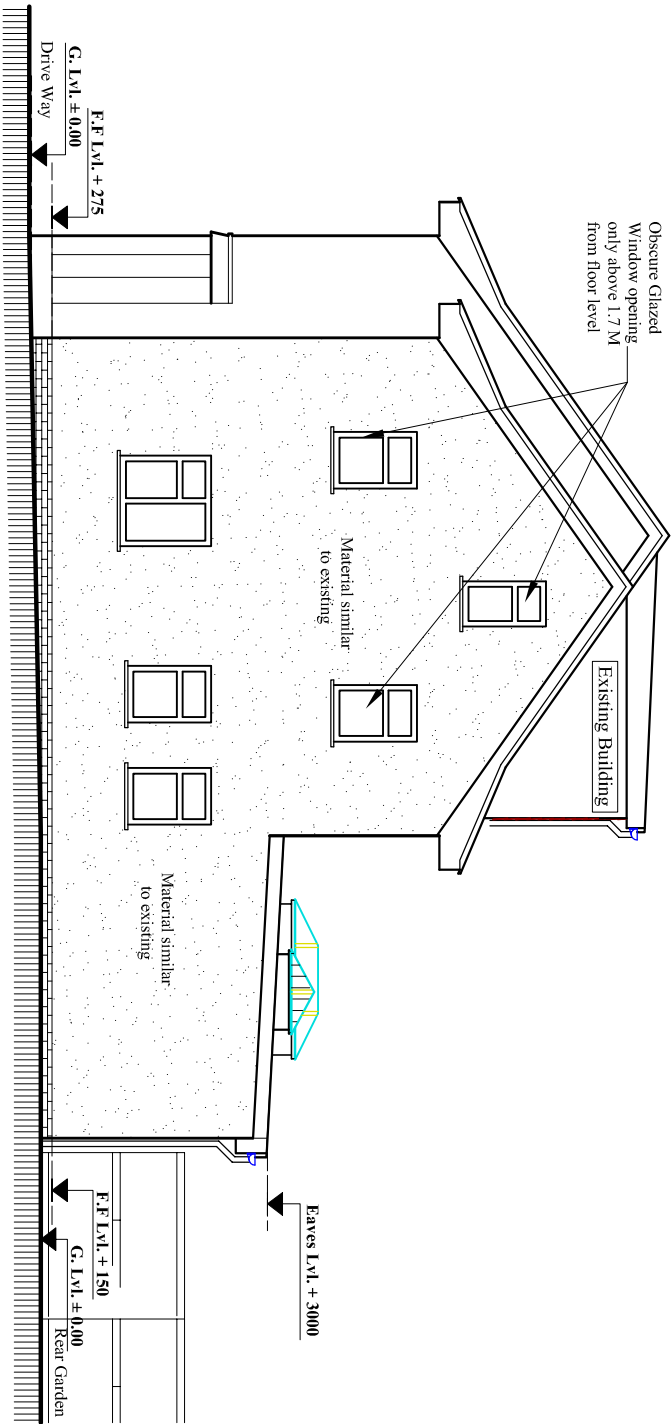

Proposed West Elevation
Scale:1:100

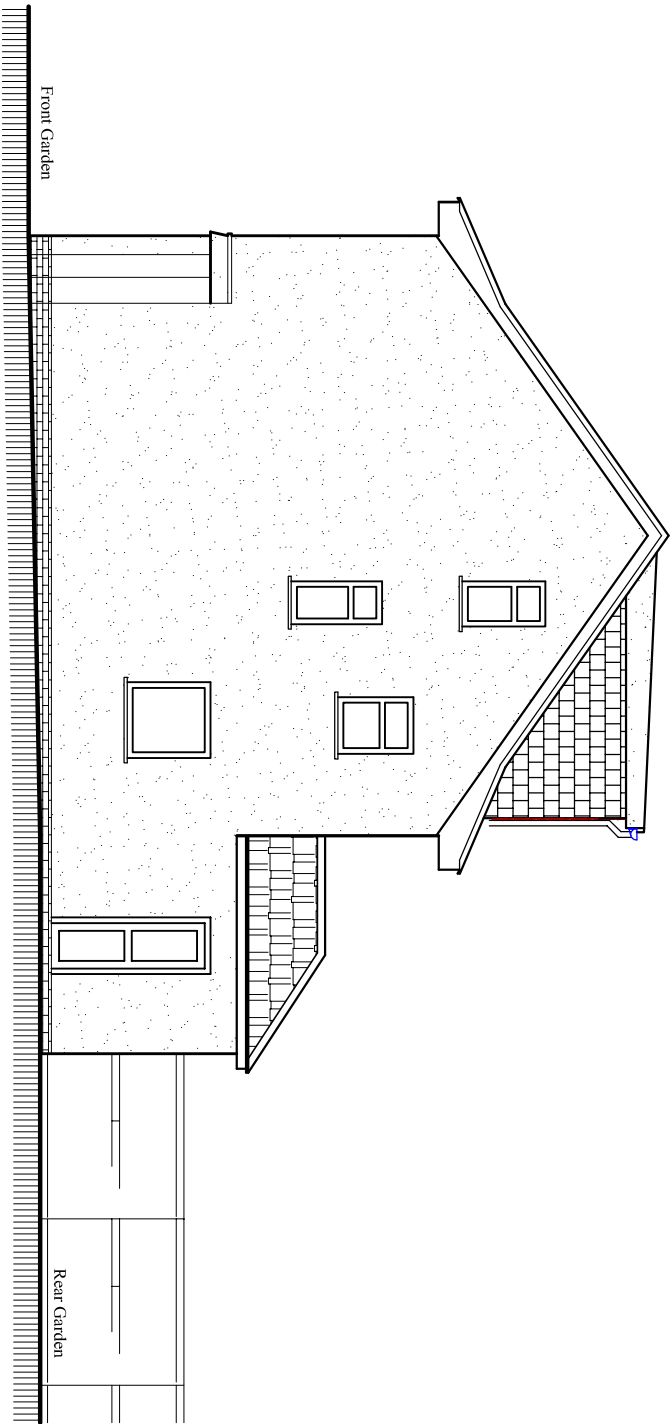

Existing West Elevation
Scale:1:100

Rev.	Description	By	Ckd	Date
01	Proposal amendment	L.p	R.k	05/08/26

Client:
Mr. Surinder Upal.

Project:
Erection of a part single-storey, part two-storey wraparound side and rear extension, following the demolition of the existing rear extension

Location:
283 Balmoral Drive,Hayes,
Middlesex, UB4 8DH.

Status:
PLANNING

Title:
Existing and Proposed Elevations-1.

Drawn by:	Str. Fr.	Checked by:	
L.p	---	R.k	
Project no: BAL-283-B	Sheet Size A3	Sheet no.	
Date: 25/06/2026	Scale: 1:100	SR	