

Contact:
Email: rabinkhadda@hotmail.co.uk,
Cell: 044 + 078 3293 8374
Web site: www.bluearchdesign.co.uk

Notes:
© 2026 Blue Architecture Limited.
All rights reserved.
All drawings are for the purpose of gaining
Planning Permission approval only.
All written dimensions to be taken in
preferences to scaled dimensions.

Rev.	Description	By	Ckd	Date

Client:
Mr. Surinder Upal.



Project:
Proposed First floor side extension.

Location:
283 Balmoral Drive,Hayes,
Middlesex, UB4 8DH.


Status:
PLANNING

Title:
Existing and Proposed Elevations-1.


Drawn by:	Str. Fr.	Checked by:
L.p	---	R.k
Project no: BAL-283-B	Sheet Size A3	Sheet no.
Date: 25/06/2026	Scale: 1:100	05

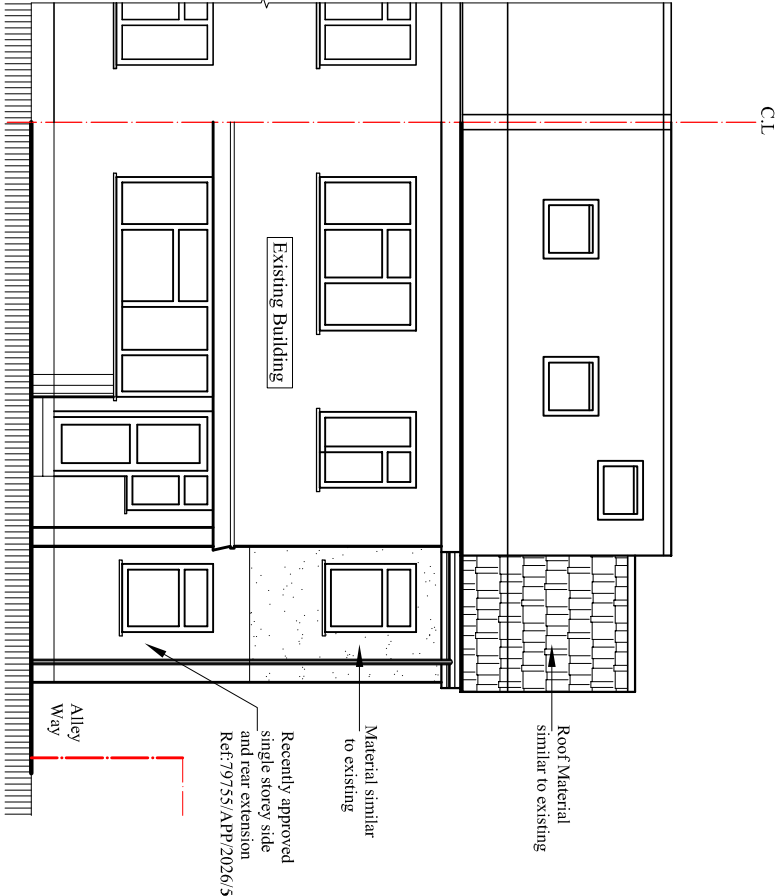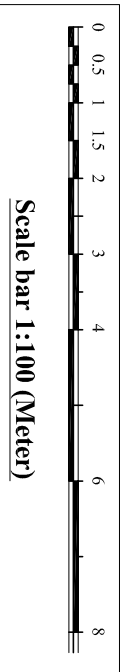


Proposed North Elevation
Scale:1:100

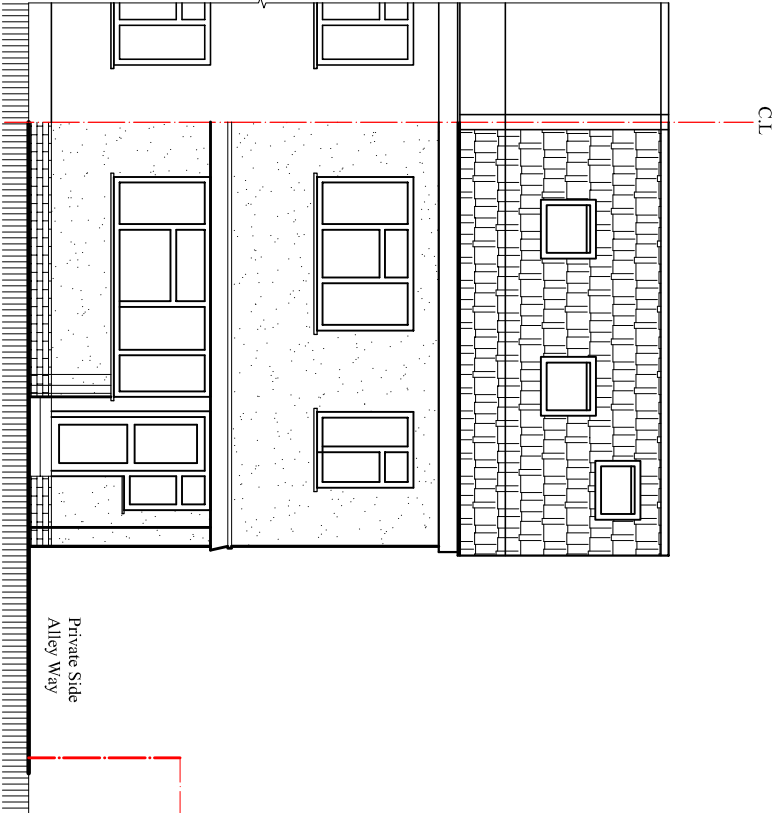

Existing North Elevation
Scale:1:100

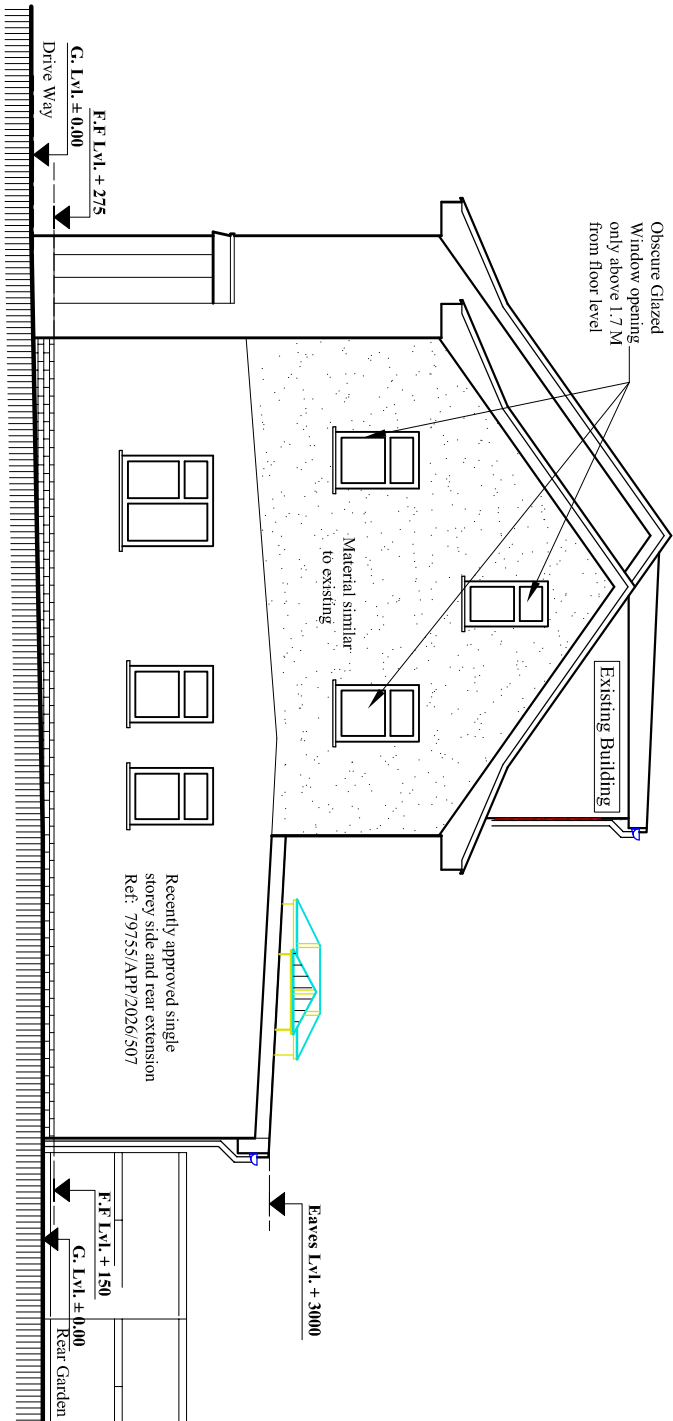

Proposed West Elevation
Scale:1:100

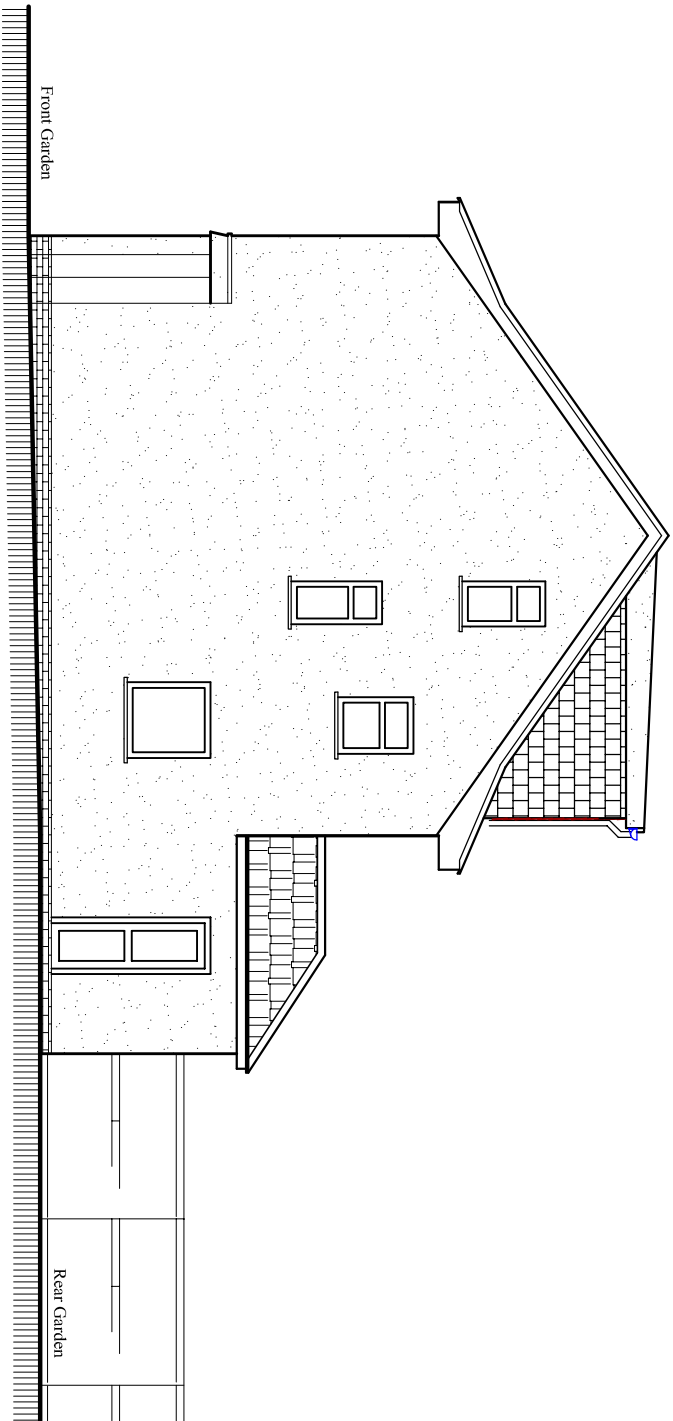

Existing West Elevation
Scale:1:100