


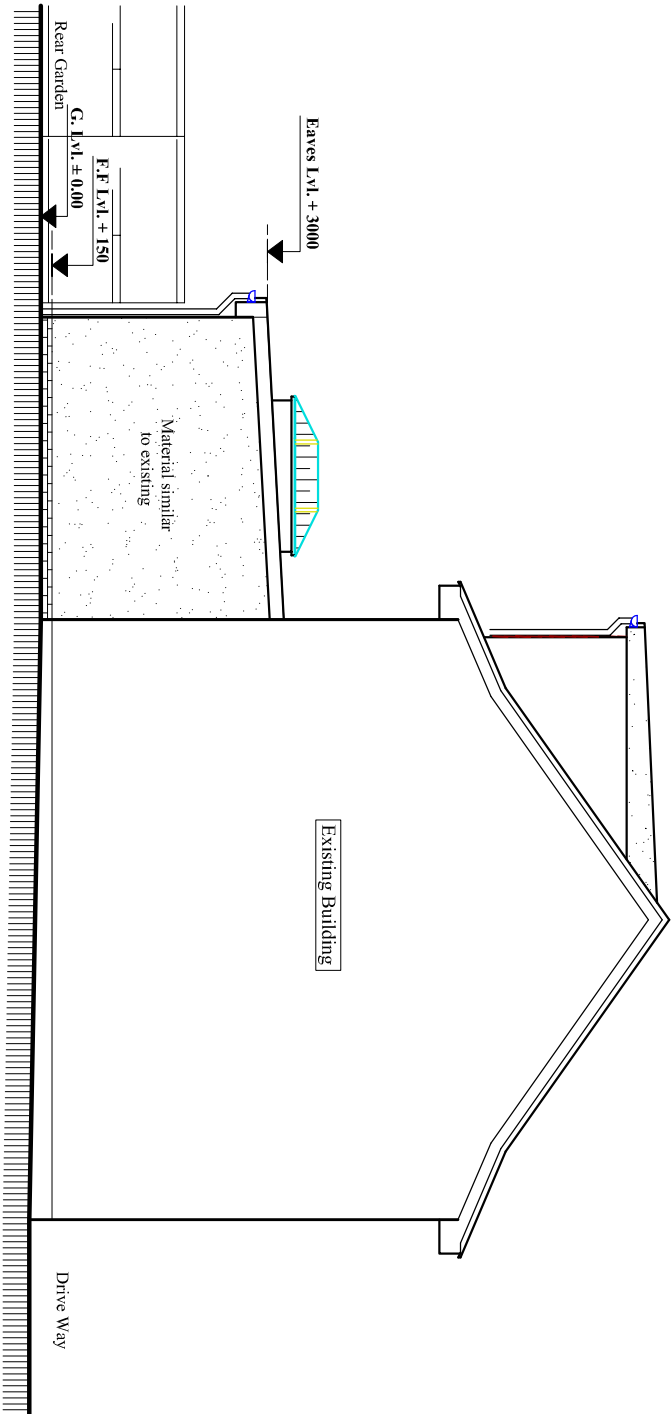


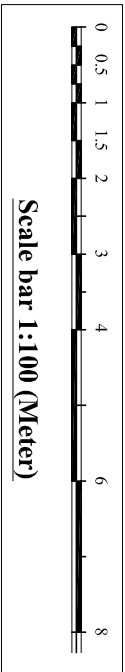


Proposed East Elevation
Scale:1:100

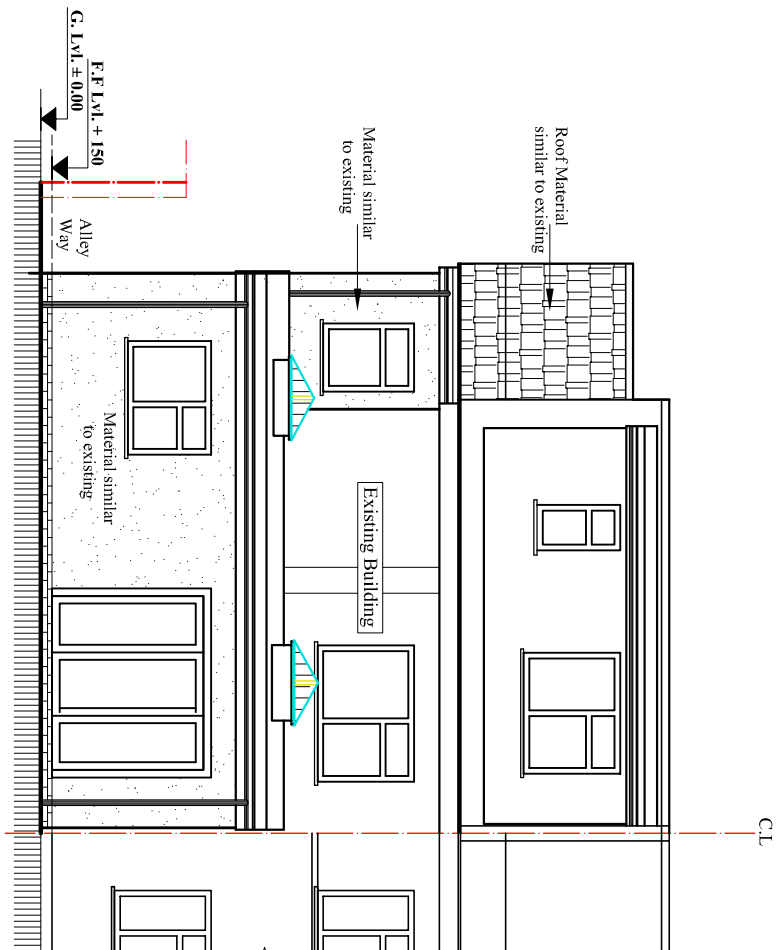

Proposed South Elevation
Scale:1:100

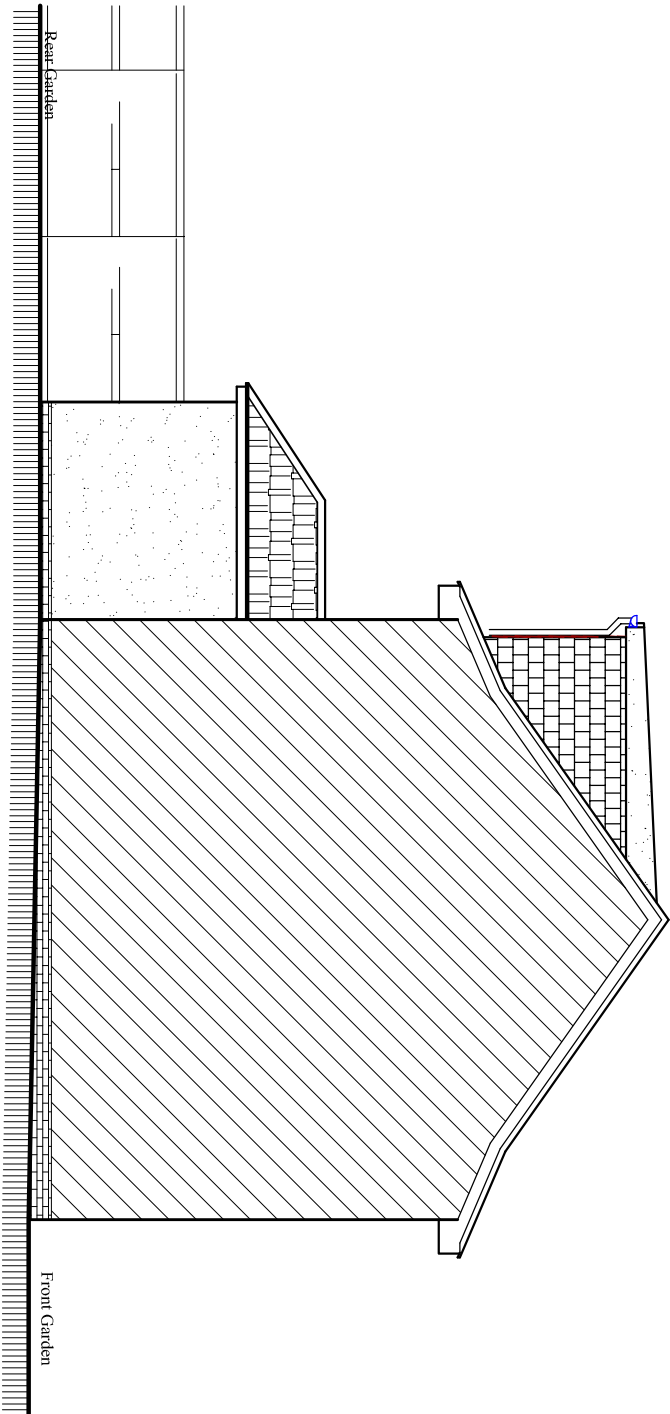

Existing East Elevation
Scale:1:100

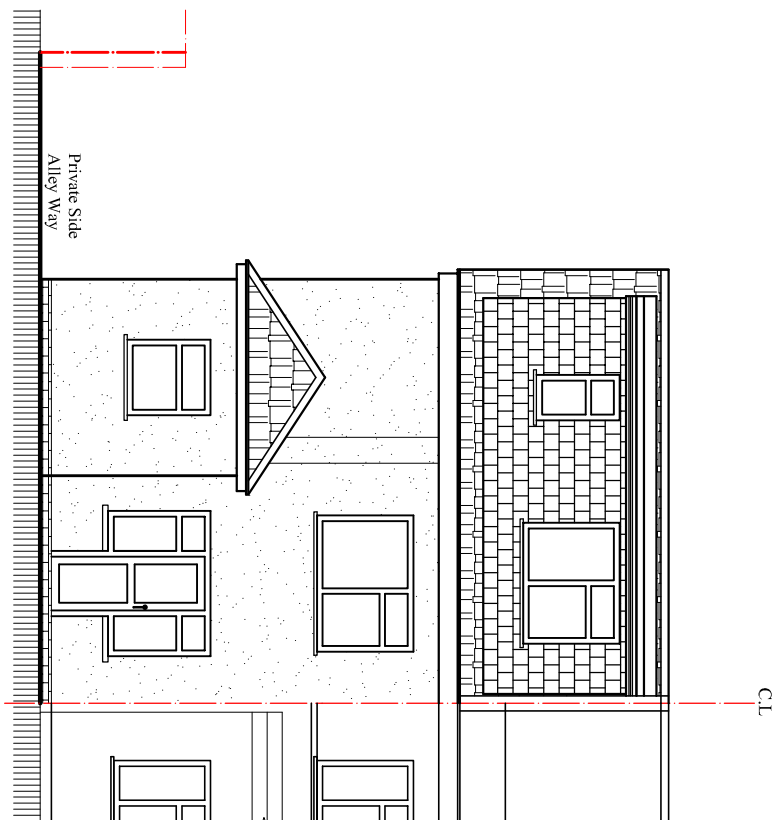

Existing South Elevation
Scale:1:100

Rev.	Description	By	Ckd	Date
01	Proposal amendment	L.p	R.k	05/08/26

Client:
Mr. Surinder Upal.

Project:
Erection of a part single-storey, part two-storey wraparound side and rear extension, following the demolition of the existing rear extension

Location:
283 Balmoral Drive, Hayes,
Middlesex, UB4 8DH.

Status:
PLANNING

Title:
Existing and Proposed Elevations-2.

Drawn by:	Str. Fr.	Checked by:
L.p	---	R.k
Project no:	Sheet Size	Sheet no.
BAL-283-B	A3	
Date:	Scale:	
25/06/2026	1:100	