


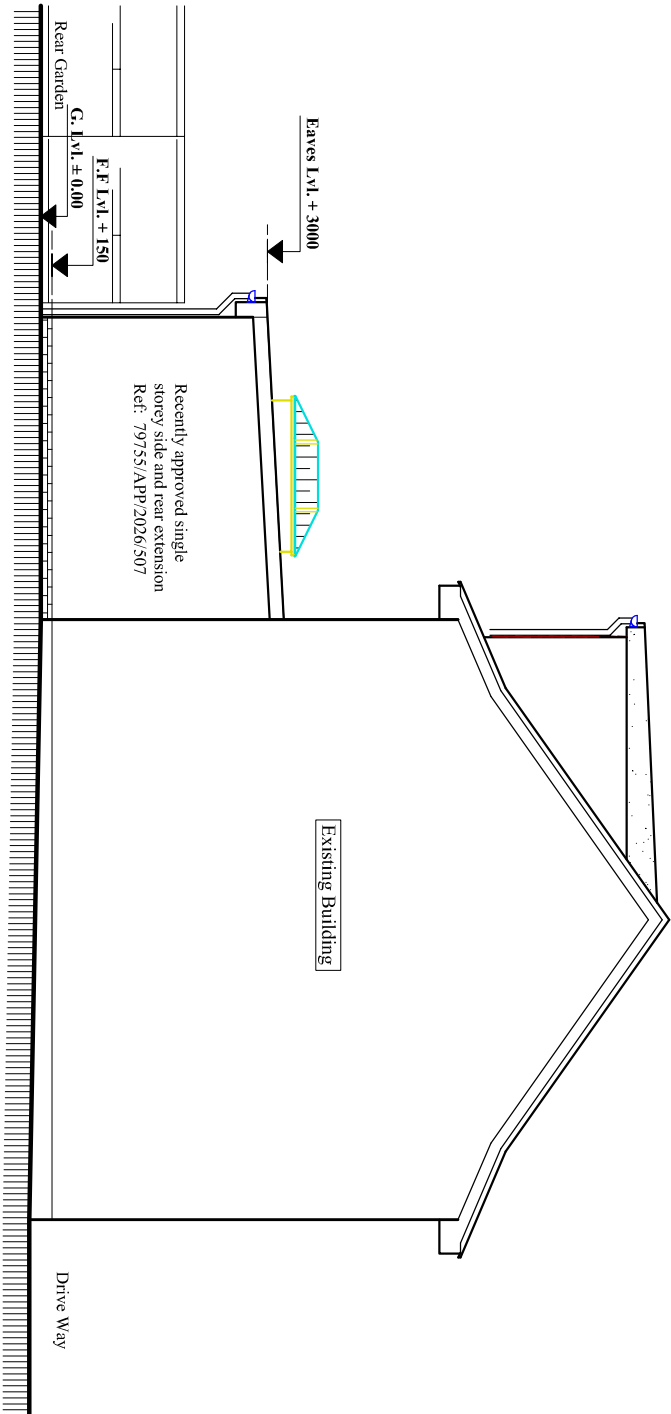


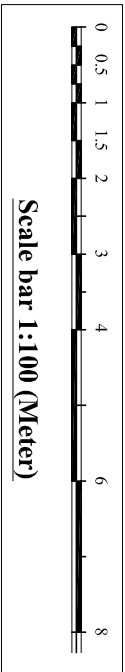


Proposed East Elevation
Scale:1:100

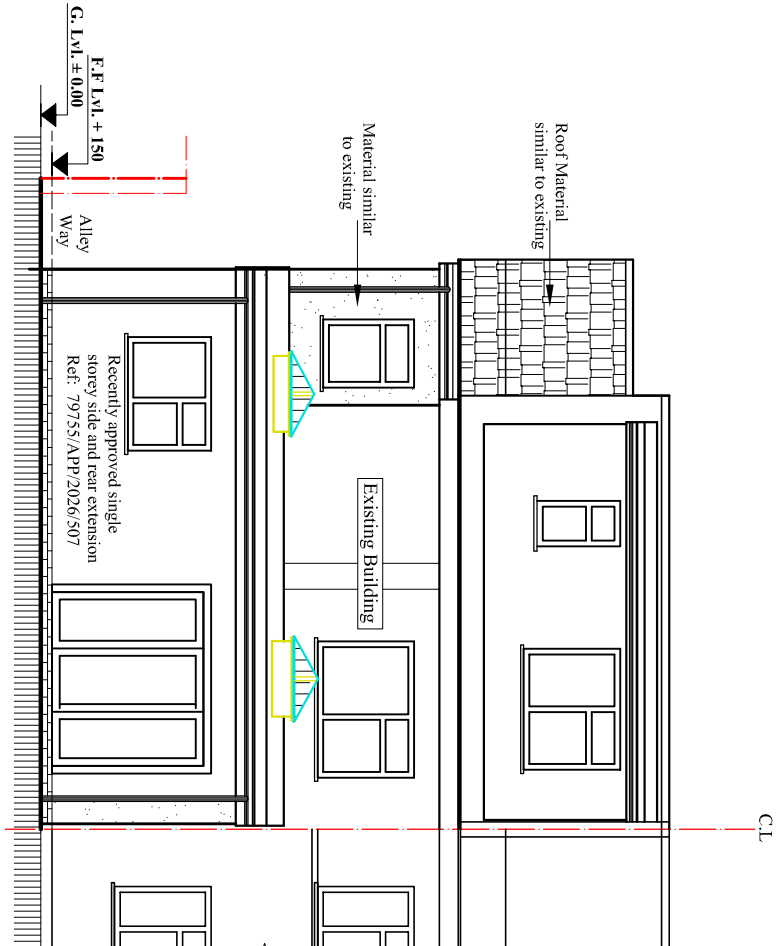

Proposed South Elevation
Scale:1:100

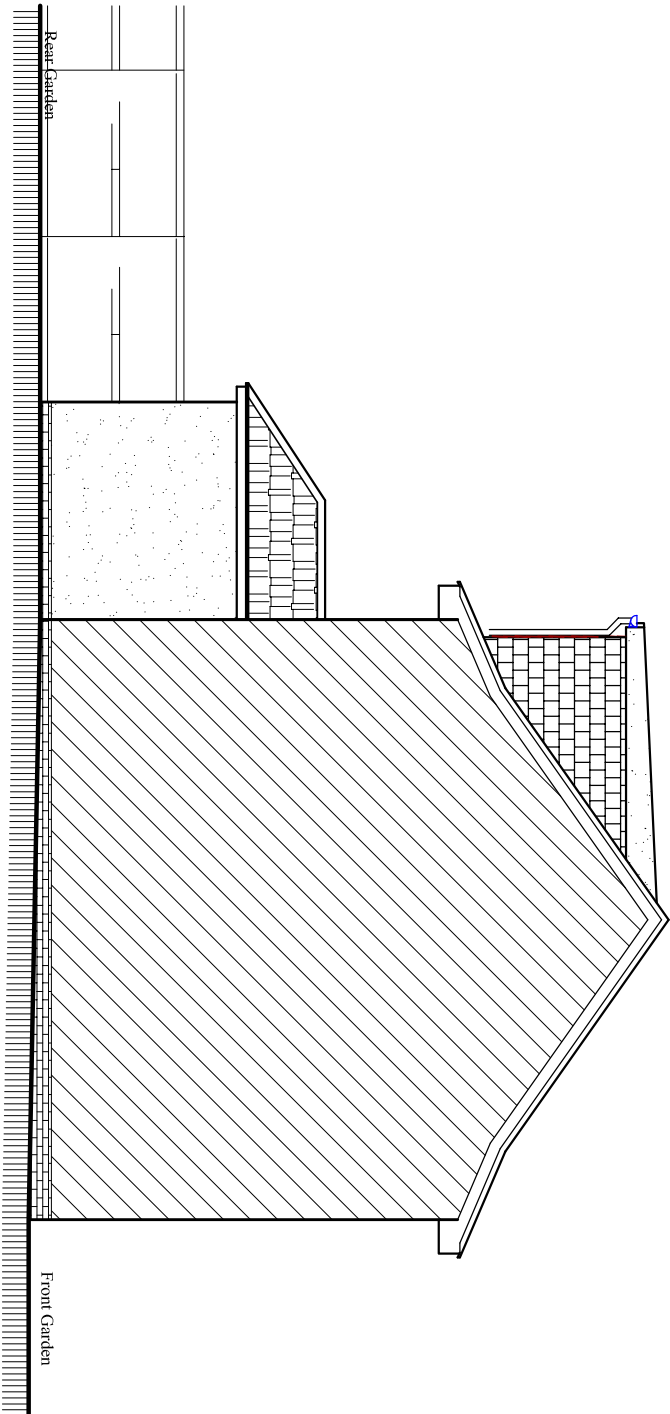

Existing East Elevation
Scale:1:100

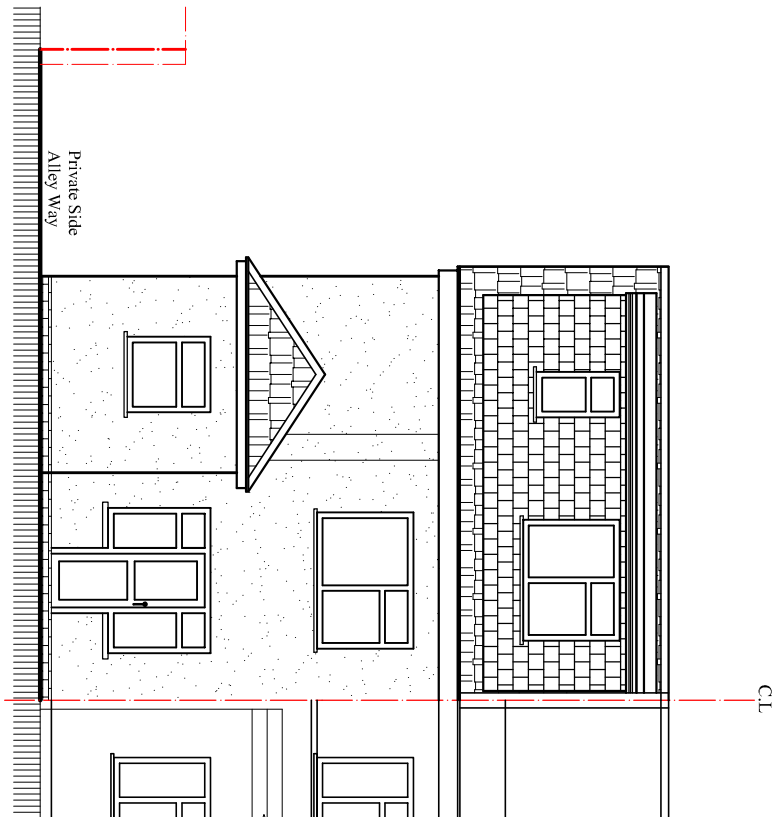

Existing South Elevation
Scale:1:100

BLUE ARCHITECTURE LIMITED
Consulting Architects, Engineers and Interiors.
102 Dorchester Waye, Hayes, Middlesex,
UB4 0HY, London.

Contact:
Email: rabinkhadda@hotmail.co.uk,
Cell: 044 + 078 3293 8374
Web site: www.bluearchdesign.co.uk

Notes:
© 2026 Blue Architecture Limited.
All rights reserved.
All drawings are for the purpose of gaining
Planning Permission approval only.
All written dimensions to be taken in
preferences to scaled dimensions.

Rev.	Description	By	Ckd	Date

Client:
Mr. Surinder Upal.

Project:
Proposed First floor side extension.

Location:
283 Balmoral Drive,Hayes,
Middlesex, UB4 8DH.

Status:
PLANNING

Title:
Existing and Proposed Elevations-2.

Drawn by: L.p	Str. Fr. ---	Checked by: R.k	Sheet no.
Project no: BAL-283-B	Sheet Size A3	Scale: 1:100	06
Date: 25/06/2026			